
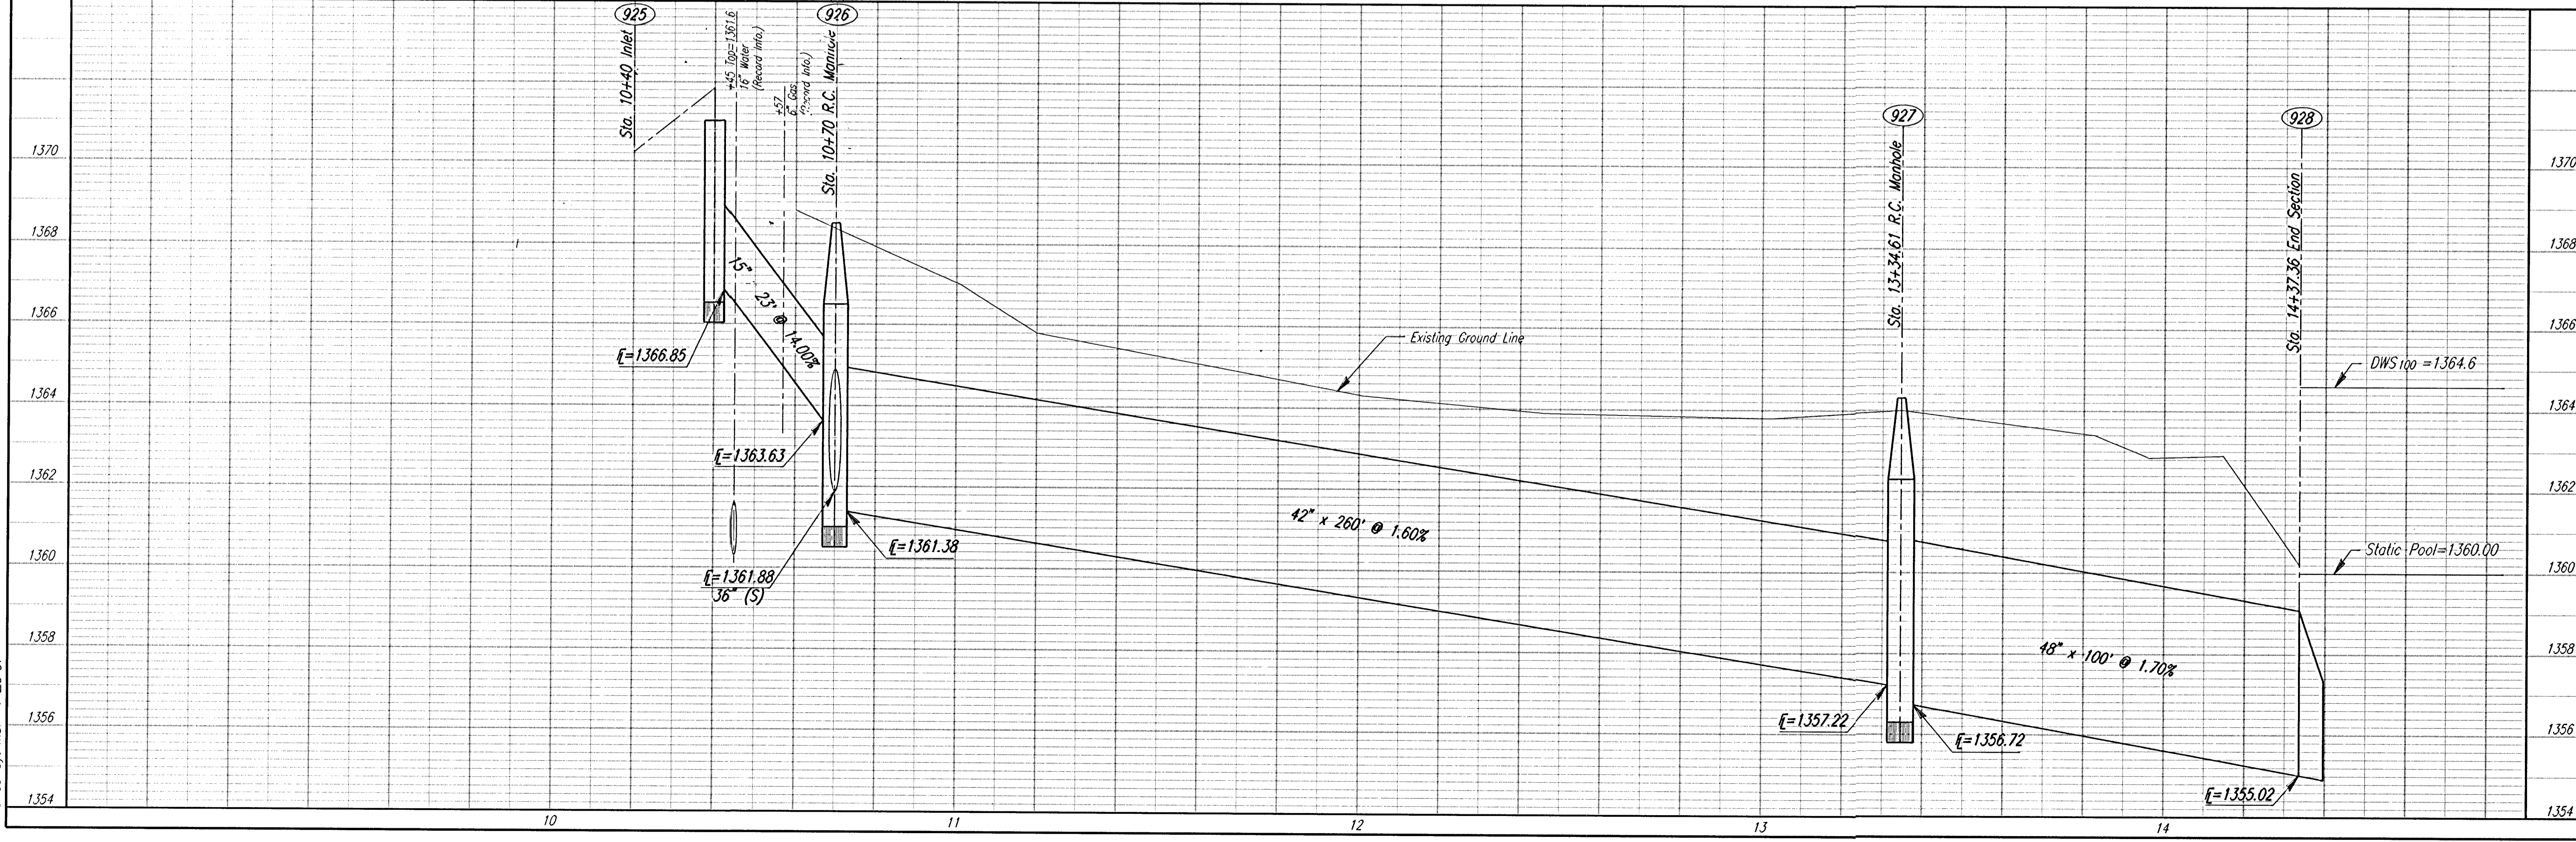
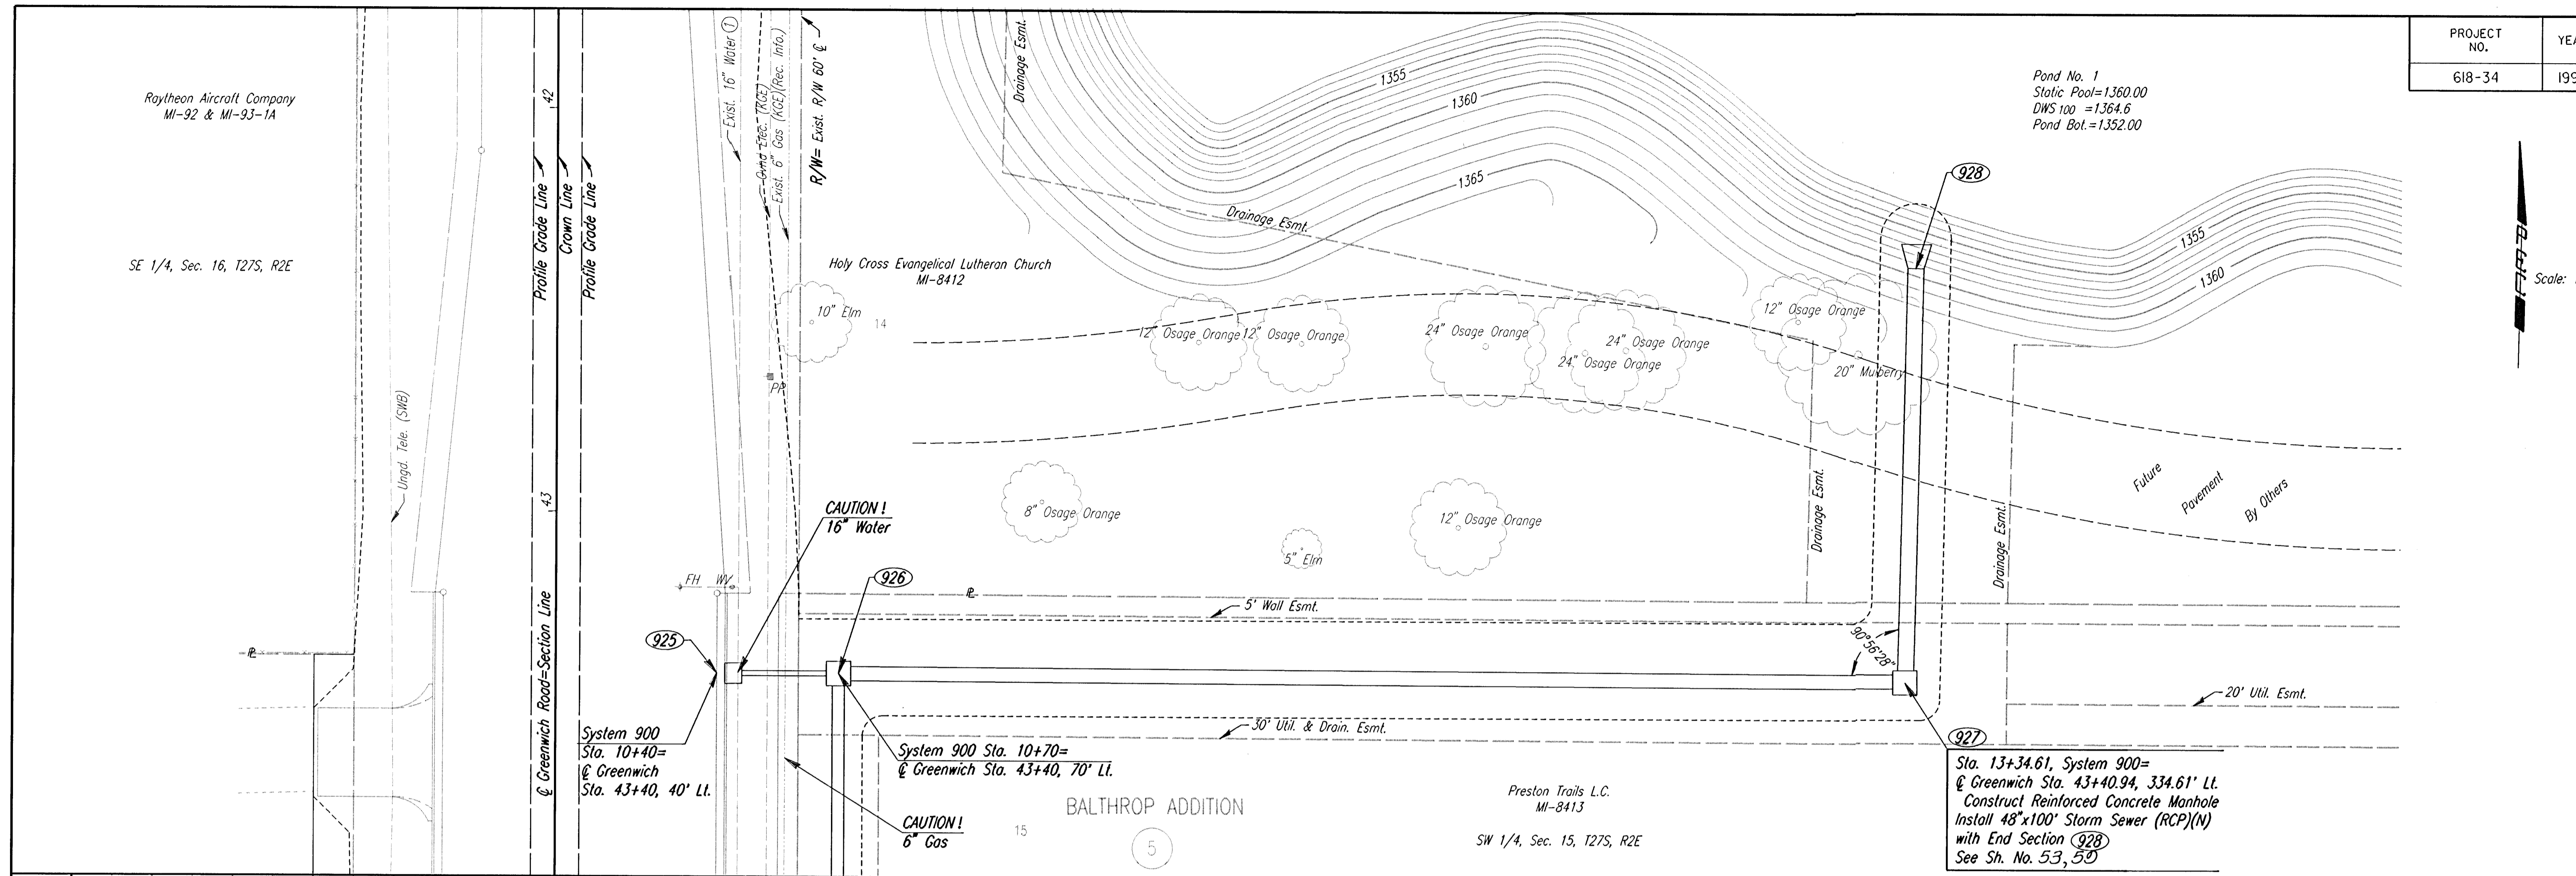


PROJECT NO.	YEAR	SHEET NO.	TOTAL SHEETS
618-34	1998	40	100

Pond No. 1
 Static Pool=1360.00
 DWS 100 =1364.6
 Pond Bot.=1352.00

Scale: 1"=20'

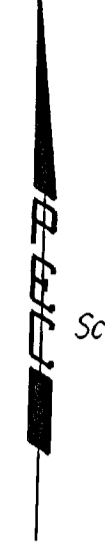

STORM SEWER PLAN
 STA. 10+70 TO STA. 14+40
 (SYSTEM 900 OUTFALL)

PROJ. NO. 618-34

DESIGNED BY: JPS
 DRAWN BY: MAF

DATE: JULY 1997

WICHITA, KANSAS

GREENWICH ROAD

I:\1995\95297\002\stormpln.dgn
 Drawn by: maf
 Plotted by: maf 7-29-97