
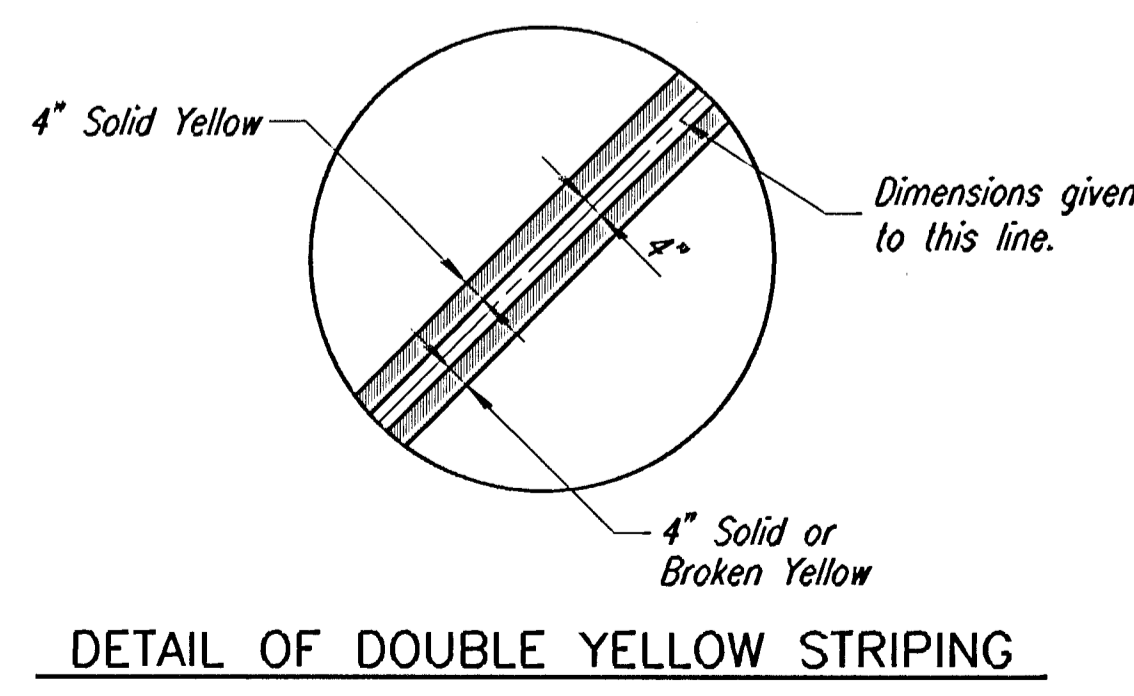


PROJECT NO.	YEAR	SHEET NO.	TOTAL SHEETS
618-34	1998	94	169

Scale: 1"=40'

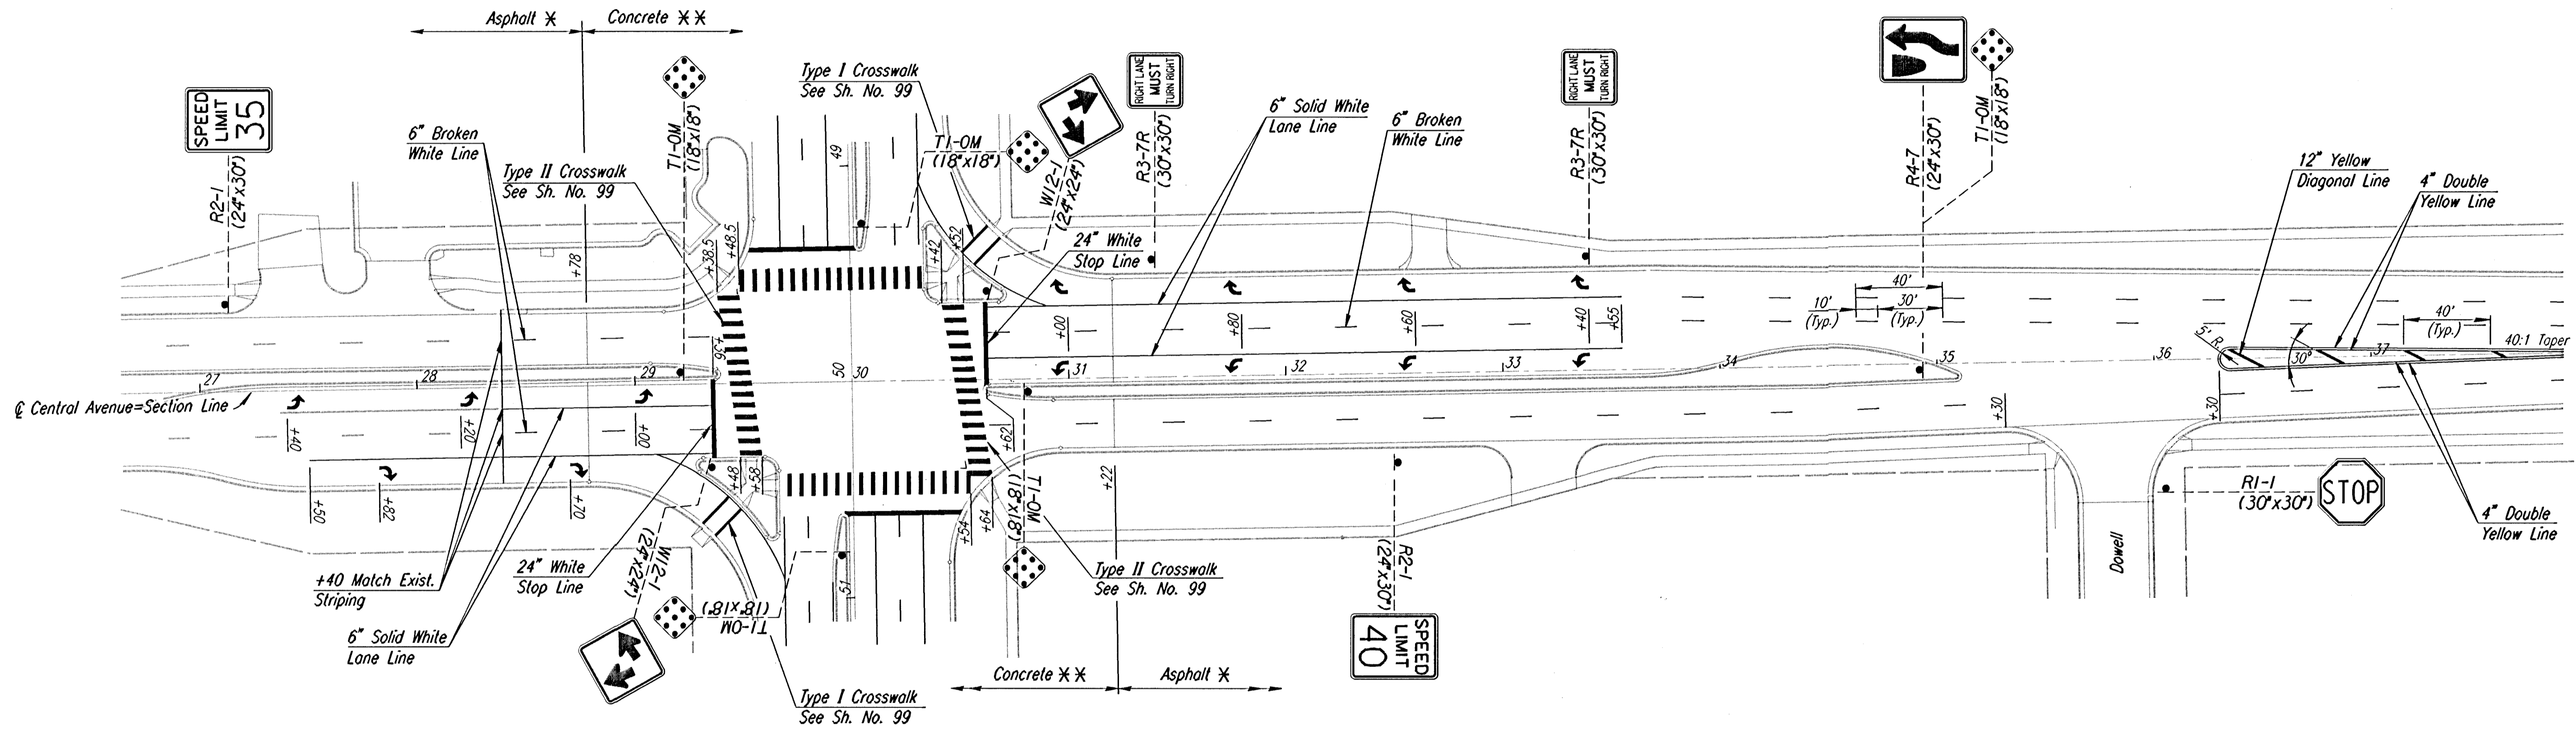

Notes: All single line dimensions to centerline of stripe.

All double line dimensions to center of space between stripes. (See Detail)

Signing to be installed by others. Shown for information only.

Existing marking shall be completely removed in all areas designated to receive new markings. Removal methods shall be approved by the Engineer. Removal of existing markings shall be subsidiary.

* All markings on Bituminous Pavement shall be Thermoplastic Pavement Marking except as noted below.

** All symbols and all markings on Concrete Pavement shall be Heat-fused Preformed Thermoplastic Pavement Marking.

Heat-fused Preformed Thermoplastic Pavement Marking placed over a Joint Line shall be sliced along the Joint after placement.

All existing signs in conflict with the proposed construction shall be removed by the Contractor and delivered to the Sedgwick County Bureau of Public Services. Removal of existing signs shall be included in the contract price for "Removal of Existing Structures".

LEGEND

□ Type 2 Object Marker (by Others).

Striping dimensions are from centerline of stripe to centerline of stripe.

Striping dimensions may need to be adjusted to avoid joint lines as directed by the Engineer.

i:\1995\95297\002\marking\mk27-37.dgn
Drawn by: maf
Plotted by: DJW 11-5-97

No. Revisions				By Date	
SEDGWICK COUNTY BUREAU OF PUBLIC SERVICES					
MARKING PLAN					
CENTRAL AVENUE					
STA. 27+00 TO STA. 37+00					
PROJECT NO. 618-34				SEDGWICK COUNTY	
PROFESSIONAL ENGINEERING CONSULTANTS, P.A.					
ENGINEERS WICHITA, KANSAS					
Designed by	RPG	Checked by	WDH		
Drawn by	MAF	Date	JULY 1997	Job No. 95297-2	