
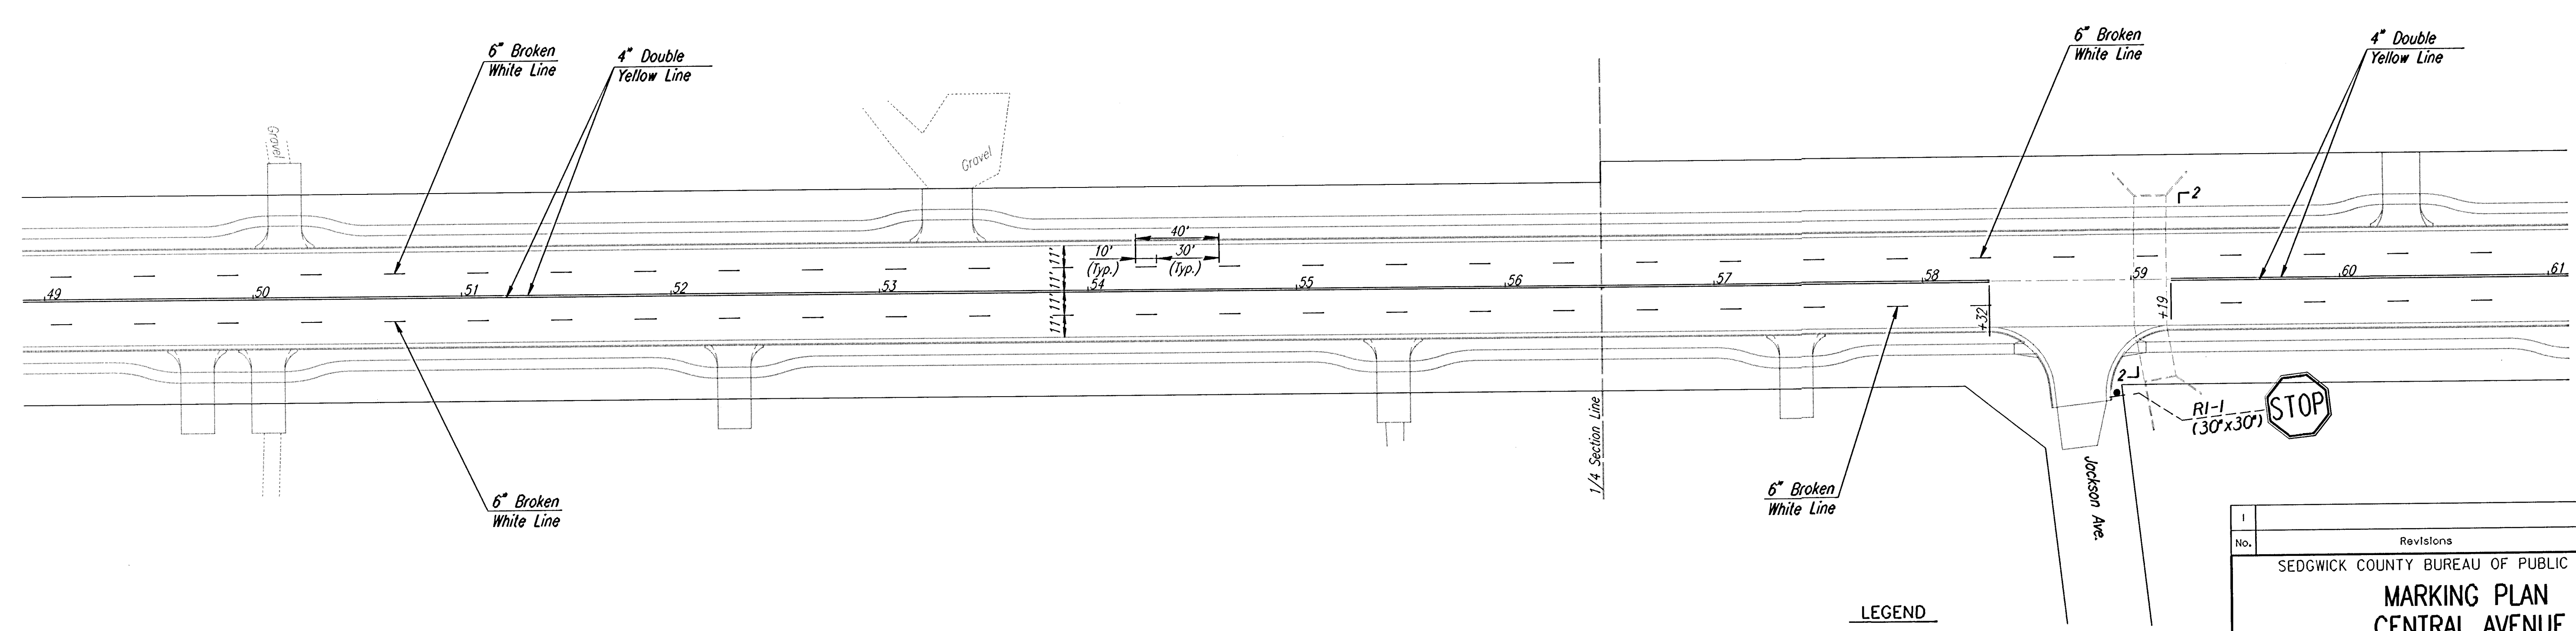


PROJECT NO.	YEAR	SHEET NO.	TOTAL SHEETS
618-34	1998	95	169

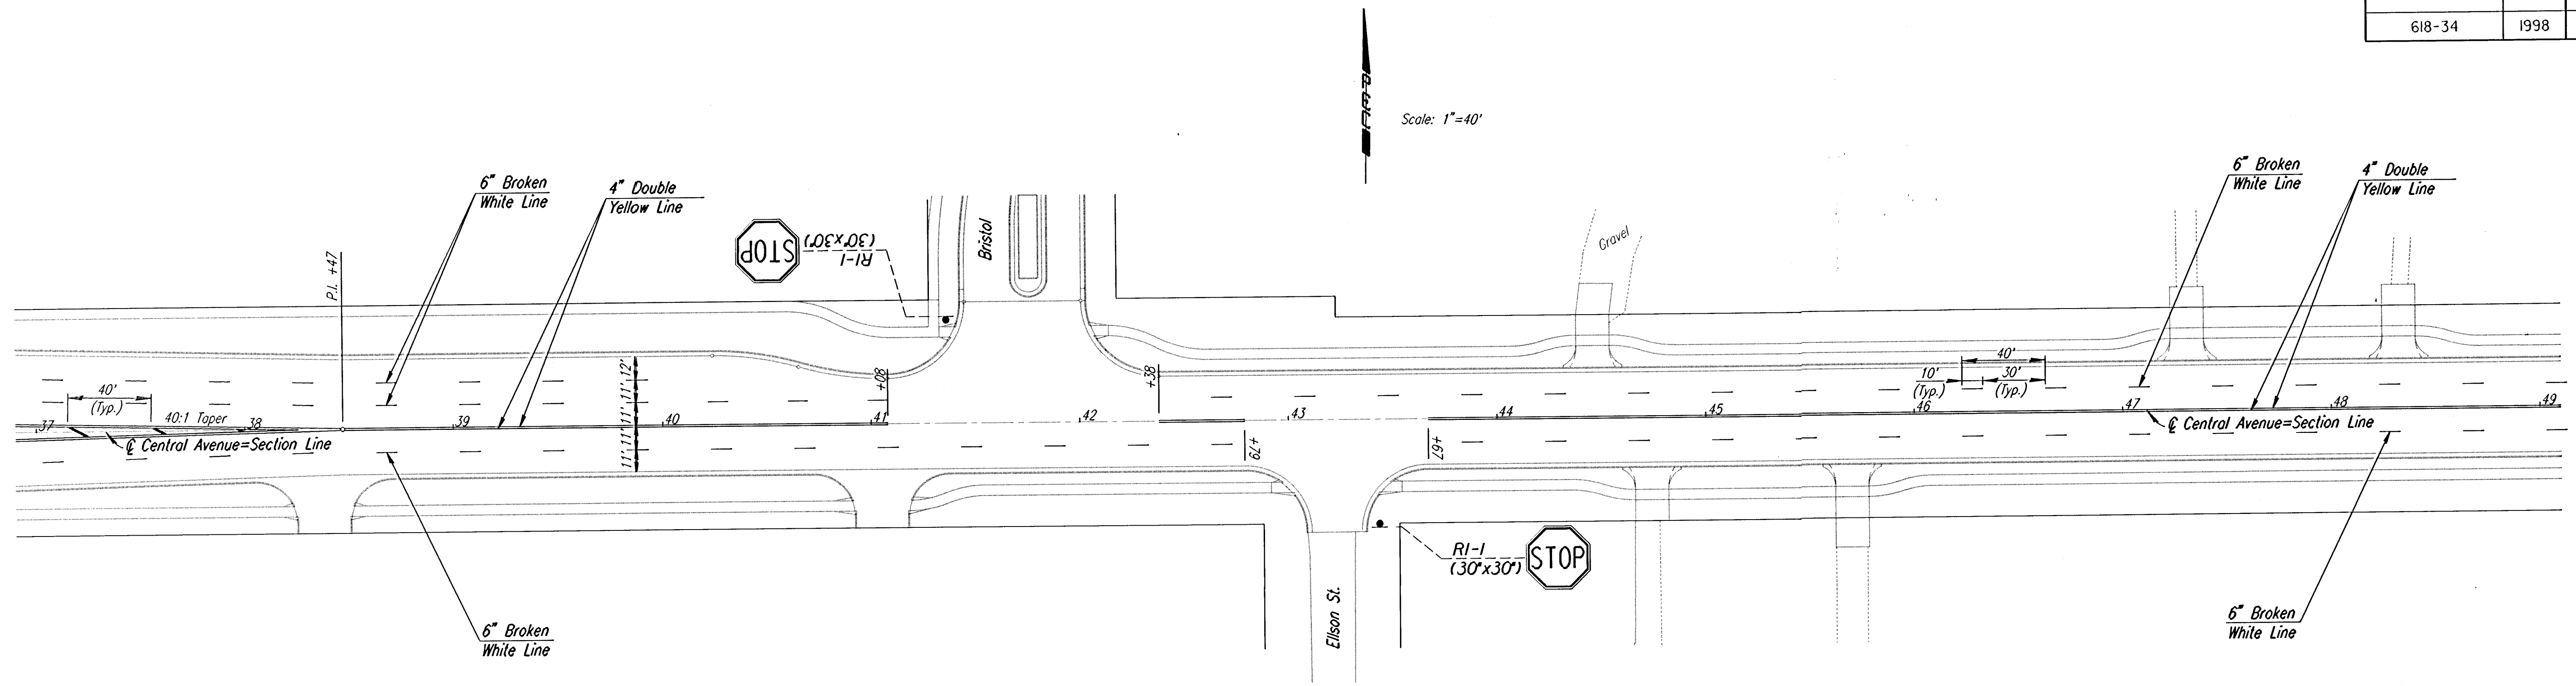

LEGEND
 □-2 Type 2 Object Marker (by Others).

No.	Revisions	By	Date

SEDGWICK COUNTY BUREAU OF PUBLIC SERVICES
MARKING PLAN
CENTRAL AVENUE
 STA. 37+00 TO STA. 61+00
 PROJECT NO. 618-34 SEDGWICK COUNTY
PROFESSIONAL ENGINEERING CONSULTANTS, P.A.
ENGINEERS
 WICHITA, KANSAS

Designed by	RPC	Checked by	WDH
Drawn by	MAF	Date	JULY 1997
		Job No.	95297-2

1:1995/95297/002/markimg/mrk37-61.dgn
 Drawn by: maf
 Plotted by: DJM 11-5-97