
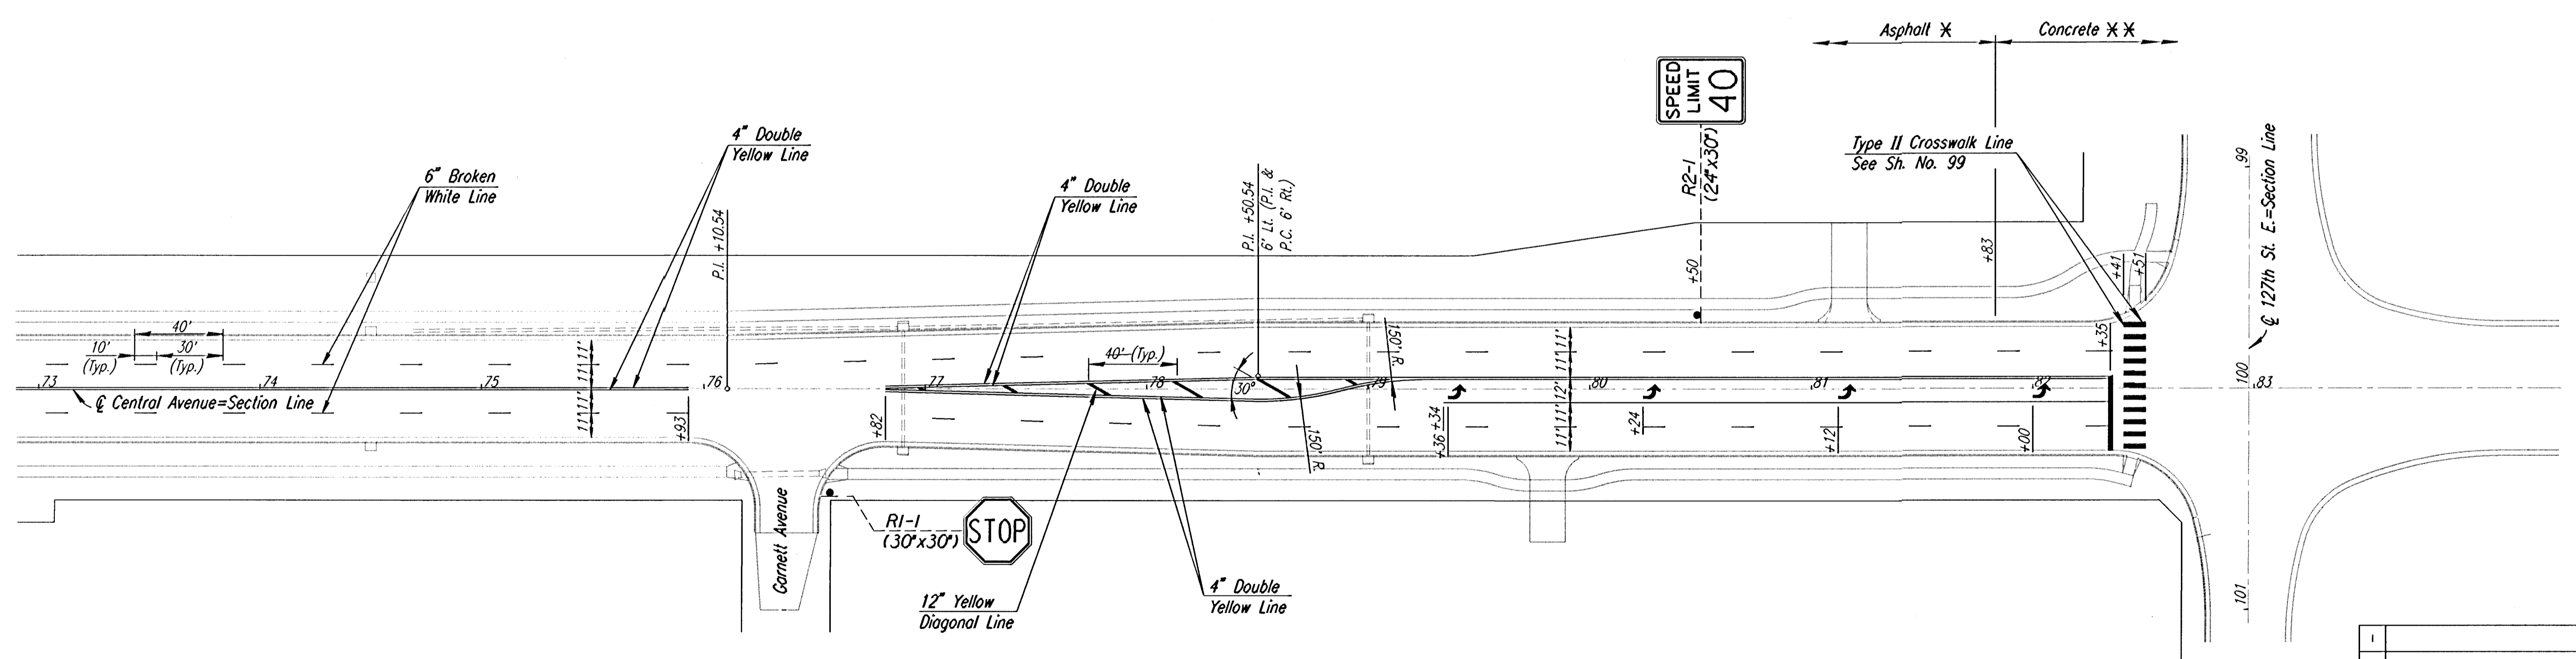
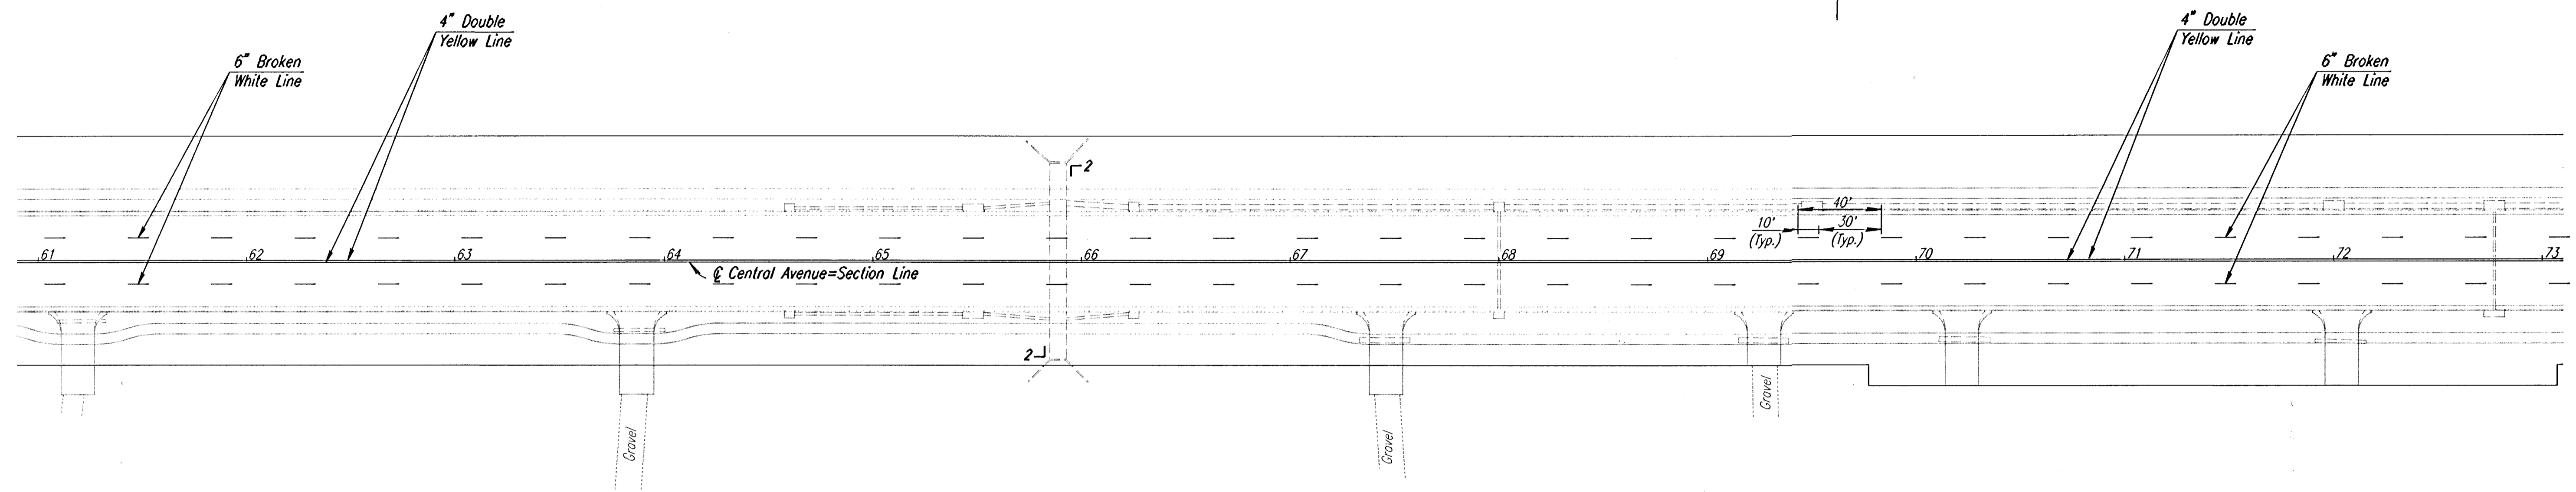


PROJECT NO.	YEAR	SHEET NO.	TOTAL SHEETS
618-34	1998	96	169

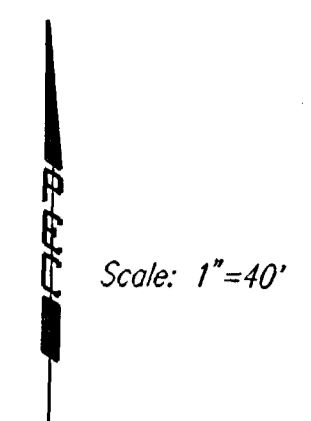

* All markings on Bituminous Pavement shall be Thermoplastic Pavement Marking except as noted below.

** All symbols, 24" stop lines, 24" cross walk lines and all markings on Concrete Pavement shall be Heat-fused Preformed Thermoplastic Pavement Marking.

LEGEND
 R2-1 Type 2 Object Marker (by Others).

No.	Revisions	By	Date
SEDGWICK COUNTY BUREAU OF PUBLIC SERVICES MARKING PLAN CENTRAL AVENUE STA. 61+00 TO STA. 83+00 PROJECT NO. 618-34 SEDGWICK COUNTY PROFESSIONAL ENGINEERING CONSULTANTS, P.A. ENGINEERS WICHITA, KANSAS			
Designed by	RPG	Checked by	WDH
Drawn by	MAF	Date	JULY 1997 Job No. 95297-2

I:\1995\95297\002\marking\mrk61-83.dgn
 Drawn by: maf
 Plotted by: DJW 11-5-97