
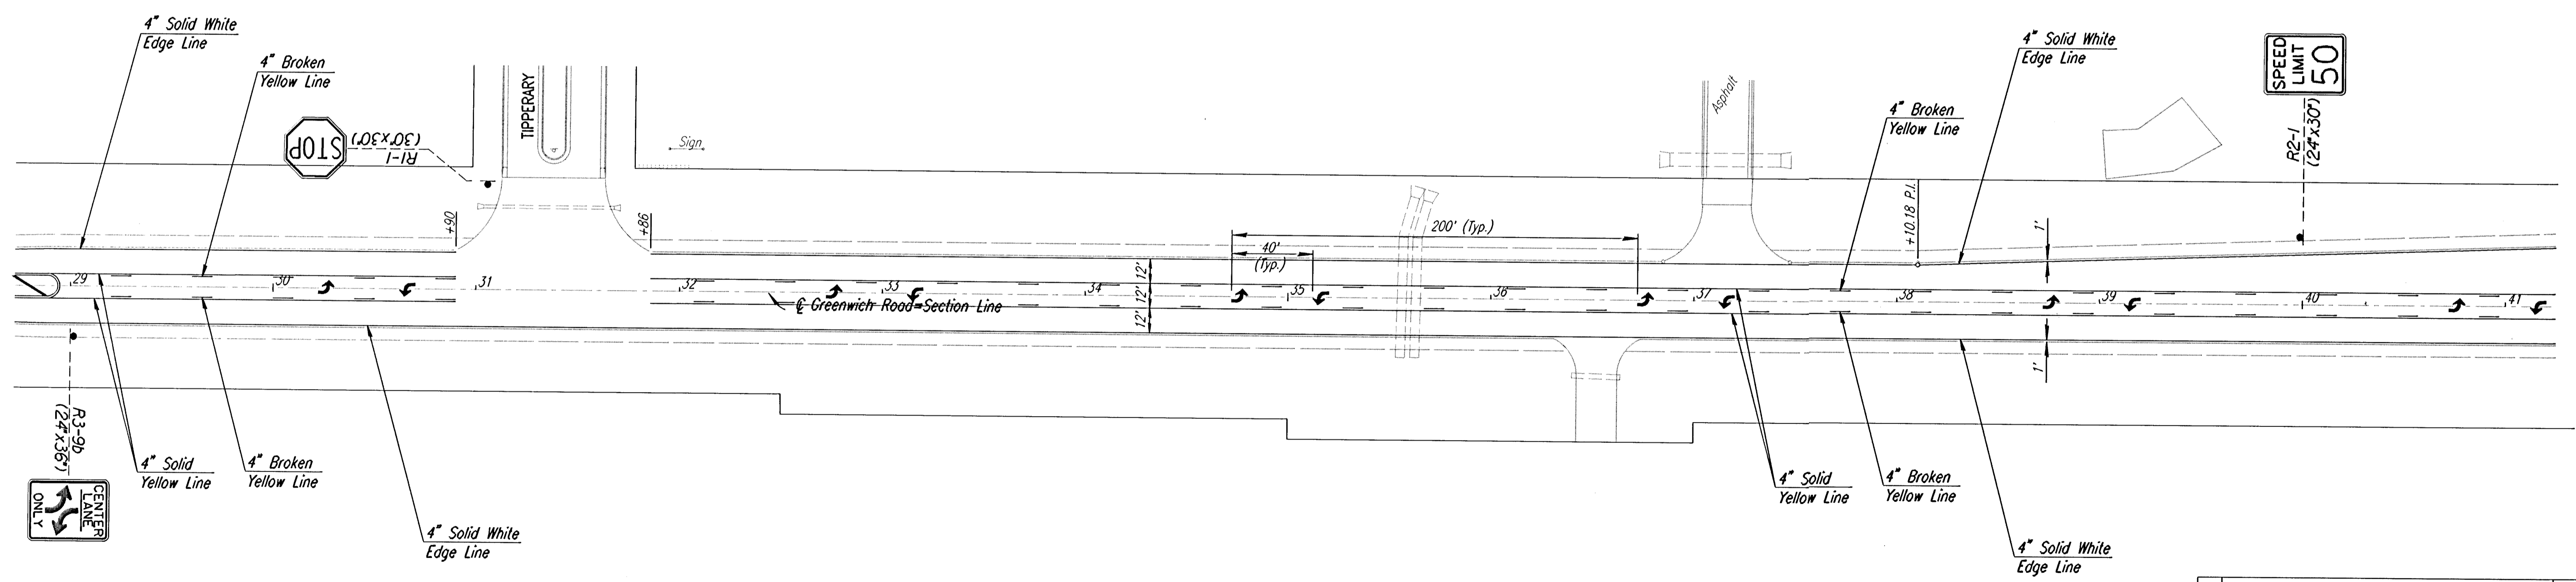


PROJECT NO.	YEAR	SHEET NO.	TOTAL SHEETS
618-34	1998	07	100

Scale: 1"=40'

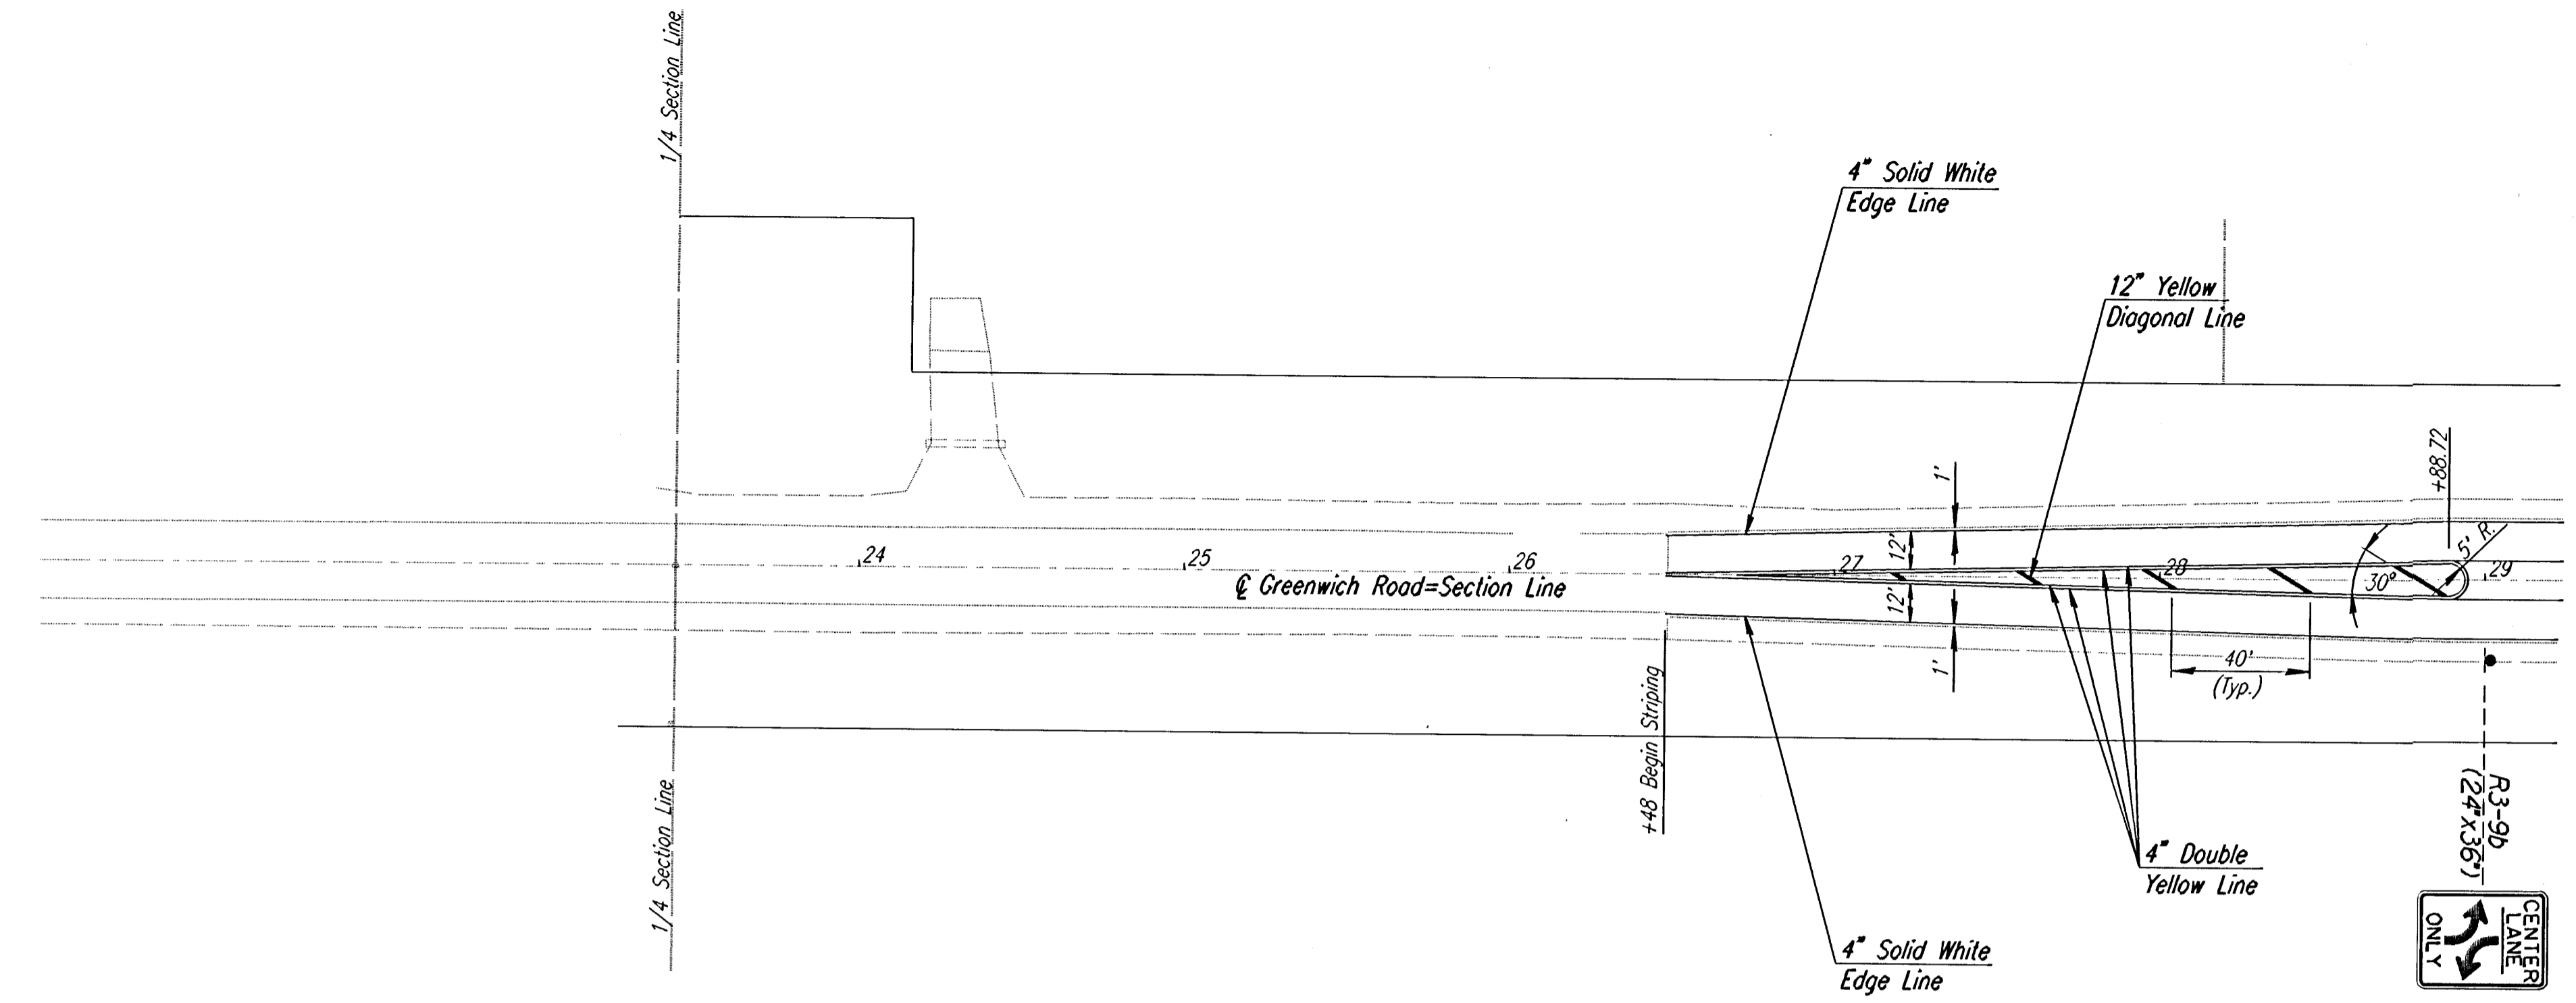

1:/1995/95297/002/markimg/mk924-41.dgn
 Drawn by: maf
 Plotted by: maf 7-25-97

No.	Revisions	By	Date
SEDGWICK COUNTY BUREAU OF PUBLIC SERVICES MARKING PLAN GREENWICH ROAD GREENWICH RD. STA. 26+00 TO STA. 41+00 PROJECT NO. 618-34 SEDGWICK COUNTY PROFESSIONAL ENGINEERING CONSULTANTS, P.A. ENGINEERS WICHITA, KANSAS			
Designed by	RPG	Checked by	WDH
Drawn by	MAF	Date	JULY 1997
		Job No.	95297-2