



PROJECT NO.	YEAR	SHEET NO.	TOTAL SHEETS
618-34	1998	98	169

Scale: 1"=40'

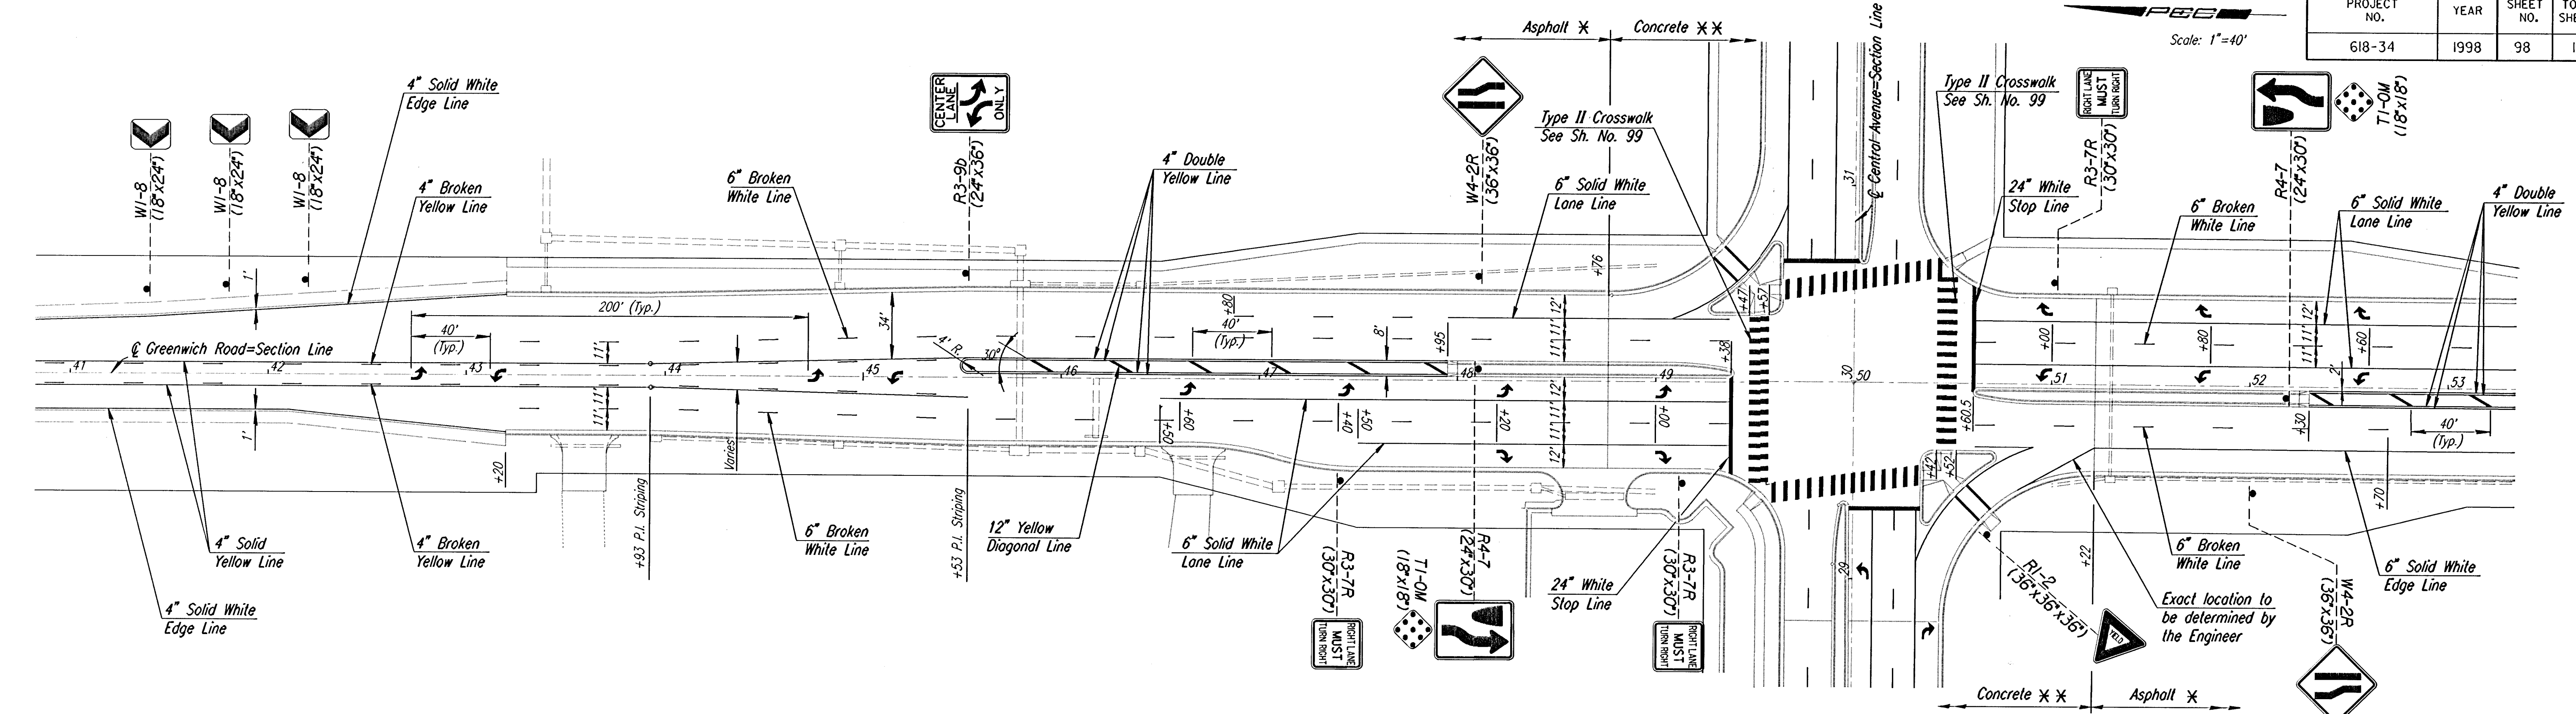

Marking on Greenwich Road Sta. 51+22 to Sta. 60+73 shall be coordinated with the work on Project No. All markings in this station range shall be subject to a 100% overrun.

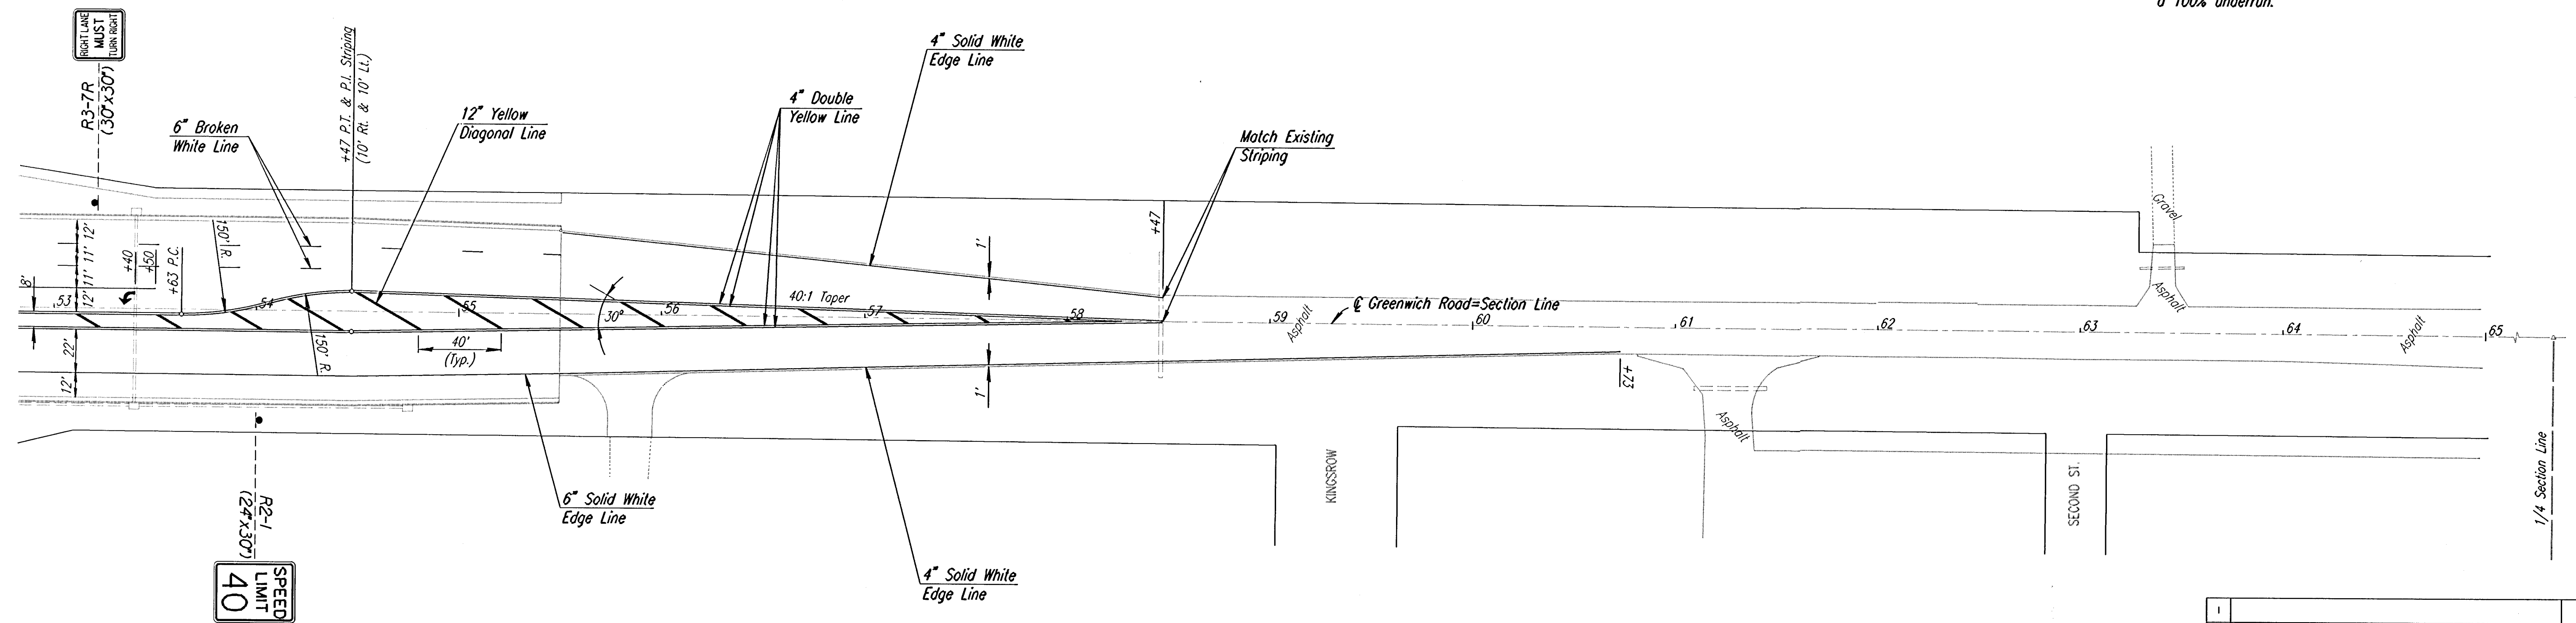

* All markings on Bituminous Pavement shall be Thermoplastic Pavement Marking except as noted below.
 ** All symbols and all markings on Concrete Pavement shall be Heat-fused Preformed Thermoplastic Pavement Marking.

12/1995/95297/002/markimg.mrk94+65.dgn
 Drawn by: maf
 Plotted by: jsp 12-15-97

No.		Revisions		By		Date	
SEDGWICK COUNTY BUREAU OF PUBLIC SERVICES MARKING PLAN GREENWICH ROAD GREENWICH STA. 41+00 TO STA. 61+00 PROJECT NO. 618-34 SEDGWICK COUNTY PROFESSIONAL ENGINEERING CONSULTANTS, P.A. ENGINEERS WICHITA, KANSAS							
Designed by	RPC	Checked by	WDH				
Drawn by	MAF	Date	JULY 1997	Job No.	95297-2		