



FEMA REGION NO.	STATE	PROJECT NO.	FISCAL YEAR	SHEET NO.	TOTAL SHEETS
7	KANSAS	G18-34	1993	101	160

Scale: 1"=40'

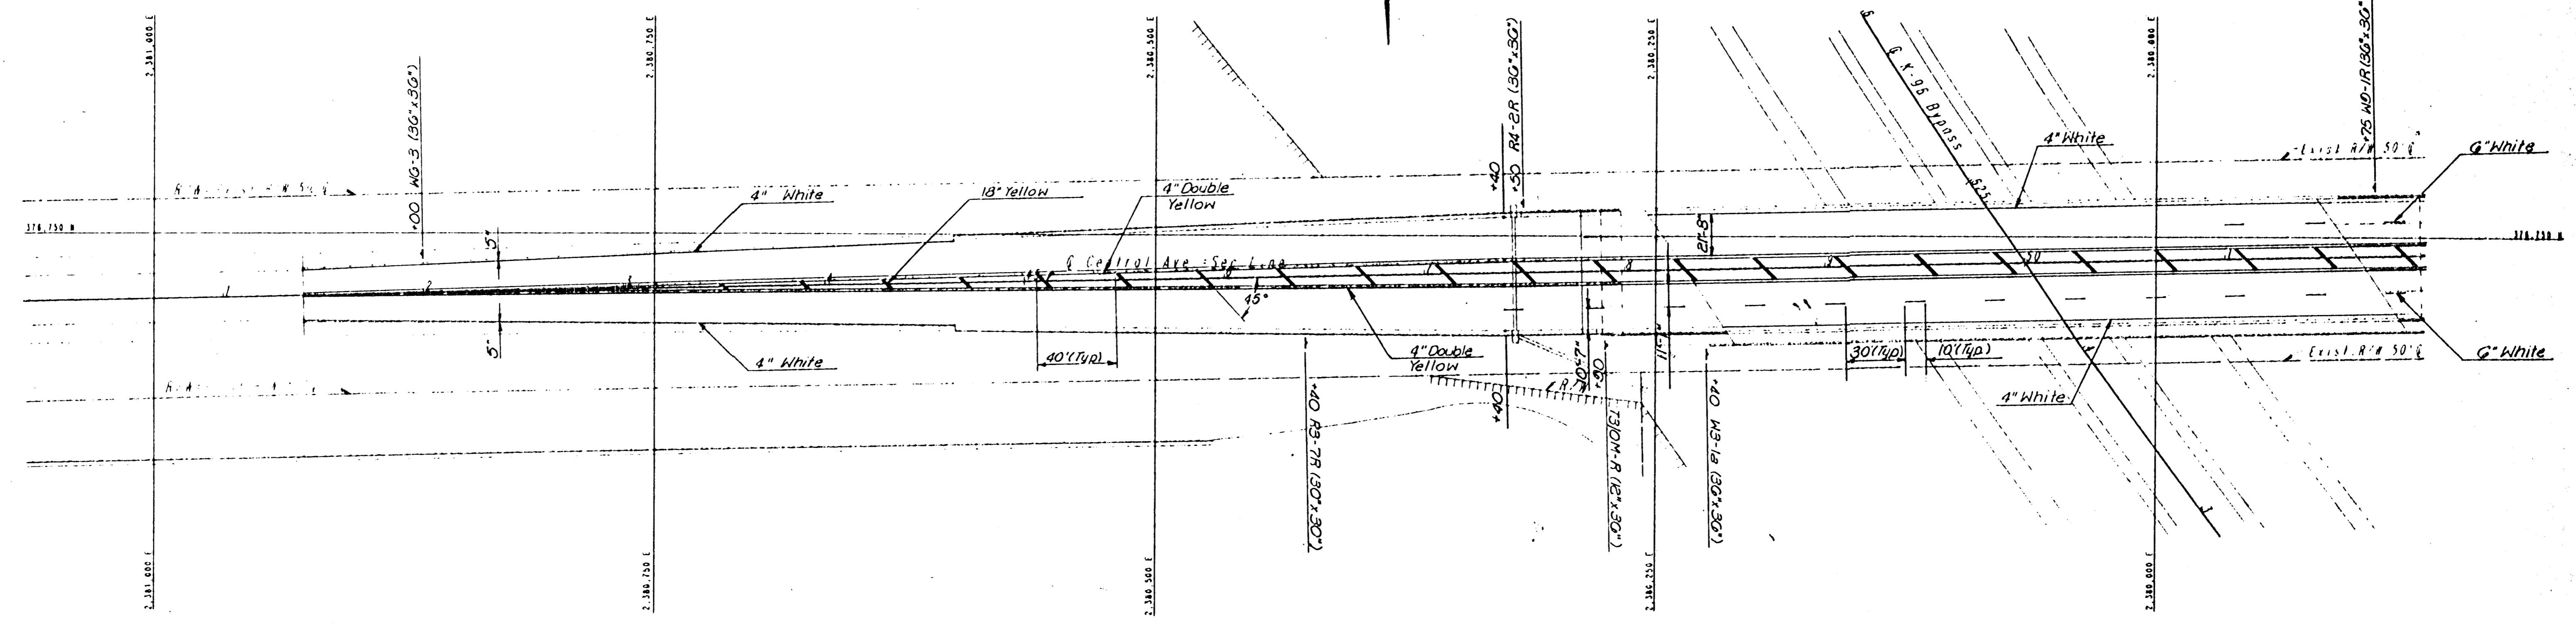

Scale: 1"=40'

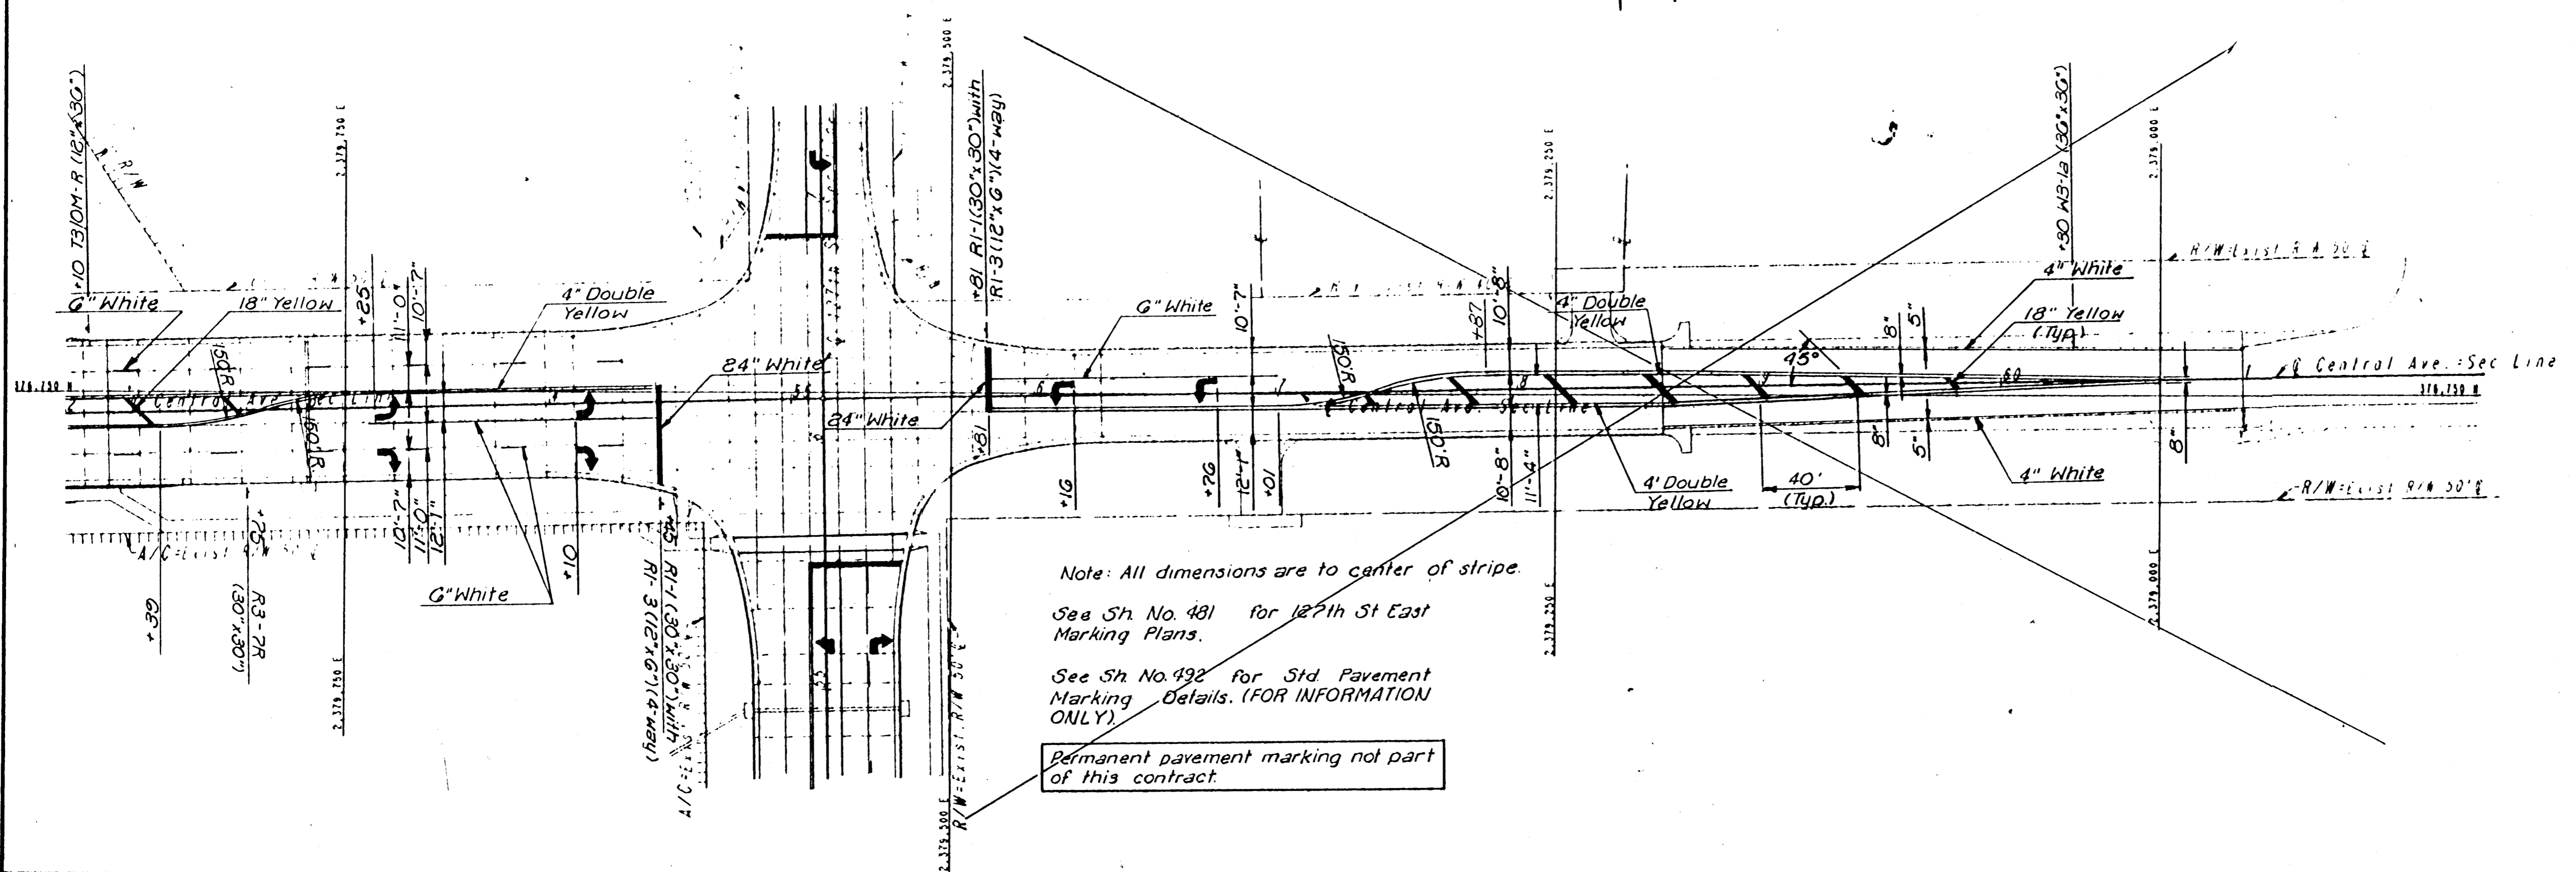

Note: This sheet for information only. Existing pavement markings removed during construction east of 127th to be replaced as shown on this sheet. Quantities include replacement pavement markings.

Note: All dimensions are to center of stripe.  
 See Sh. No. 481 for 127th St East Marking Plans.  
 See Sh. No. 492 for Std. Pavement Marking Details. (FOR INFORMATION ONLY)  
 Permanent pavement marking not part of this contract.

SEDGWICK COUNTY BUREAU OF PUBLIC SERVICES  
**SIGNING & MARKING PLAN**  
 STA. 41+00 TO STA. 61+00  
 CENTRAL AVENUE  
 K-96 BYPASS  
 WICHITA CITY LIMITS TO US-54  
 PROFESSIONAL ENGINEERING CONSULTANTS, P.A.  
 ENGINEERS  
 WICHITA, KANSAS

Designed by	RPG	Checked by	BDB
Drawn by	BJS, RNS	Date	June 1990 Job No. 88509-11

48001-90-000-80-149