


PROJECT NO.	YEAR	SHEET NO.	TOTAL SHEETS
618-34	1998	103	169

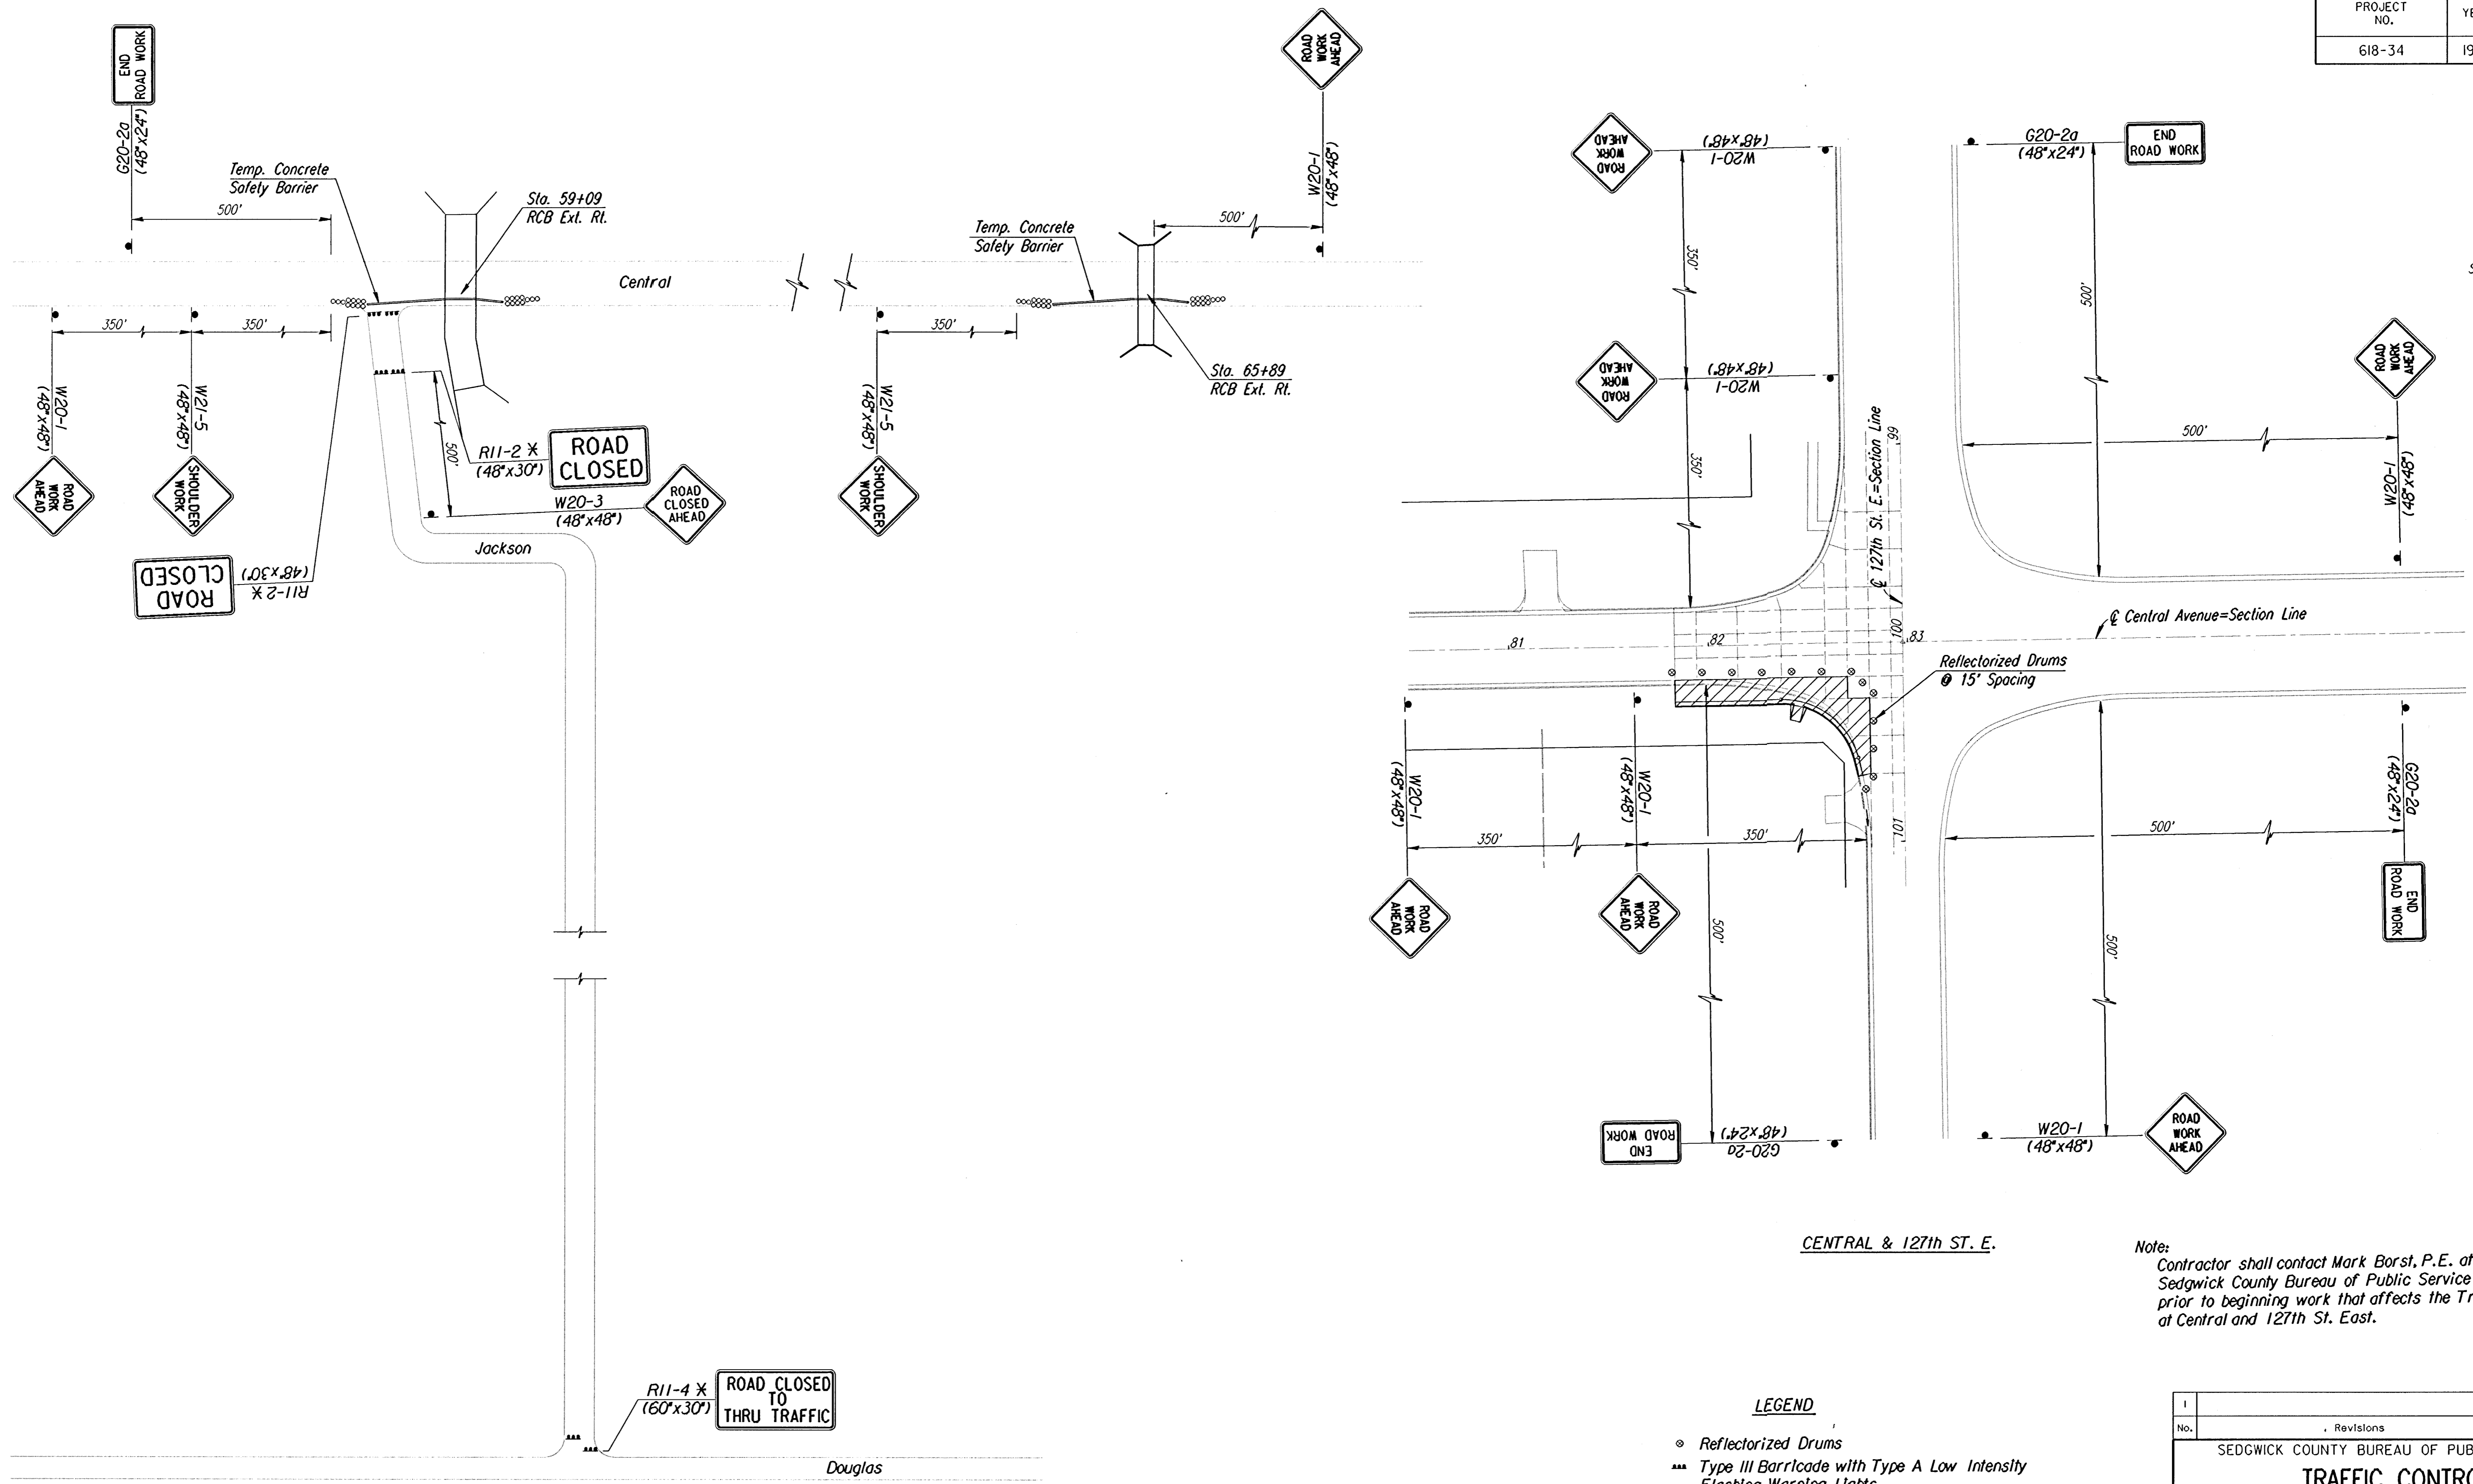

Scale: 1"=40'

CENTRAL & 127th ST. E.

Note:
Contractor shall contact Mark Borst, P.E. at the Sedgwick County Bureau of Public Service (383-7901) prior to beginning work that affects the Traffic Signal at Central and 127th St. East.

- LEGEND**
- ⊙ Reflectorized Drums
 - *** Type III Barricade with Type A Low Intensity Flashing Warning Lights.
 - ▨ Work Area

RCB CONSTRUCTION AT JACKSON AVE.
(See Sh. No. 120 for Temp. Concrete Safety Barrier Layout)

i:/1995/95297/002/trcntrl/trcntrl.dgn
Drawn by: mdf
Plotted by: DJW 11-5-97

No.		Revisions		By	Date
SEDGWICK COUNTY BUREAU OF PUBLIC SERVICES					
TRAFFIC CONTROL STAGE I					
PROJECT NO. 618-34			SEDGWICK COUNTY		
PROFESSIONAL ENGINEERING CONSULTANTS, P.A. ENGINEERS WICHITA, KANSAS					
Designed by	WDH	Checked by	RPG		
Drawn by	MAF	Date	JULY 1997	Job No. 95297-2	