
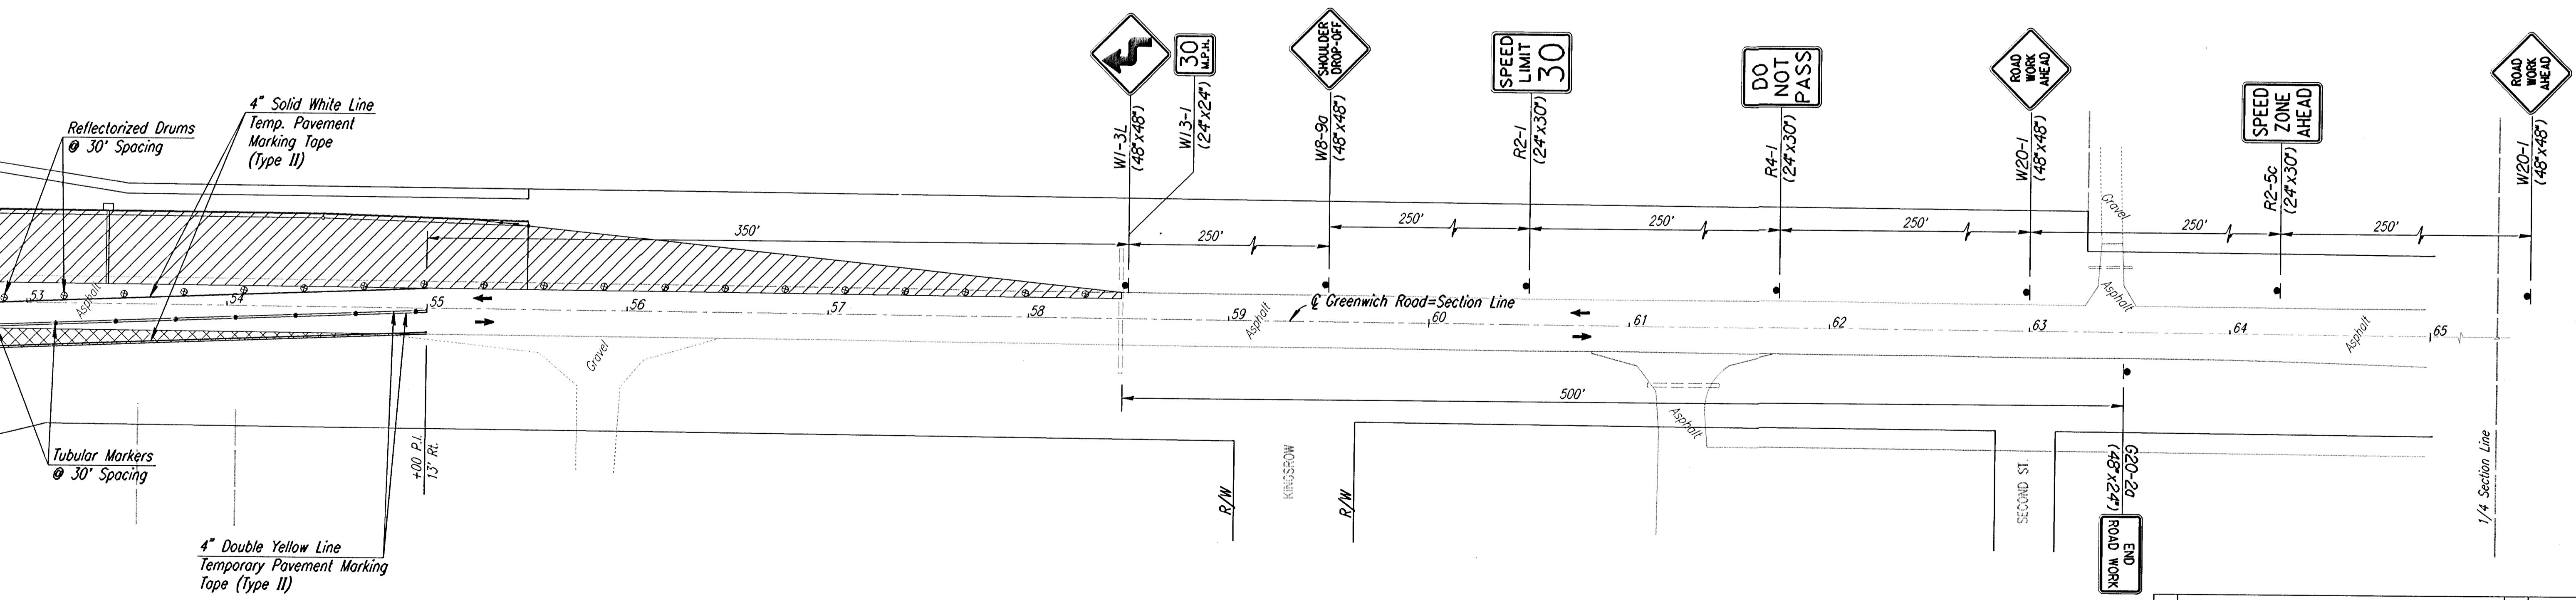


PROJECT NO.	YEAR	SHEET NO.	TOTAL SHEETS
618-34	1998	100	100

Scale: 1"=40'

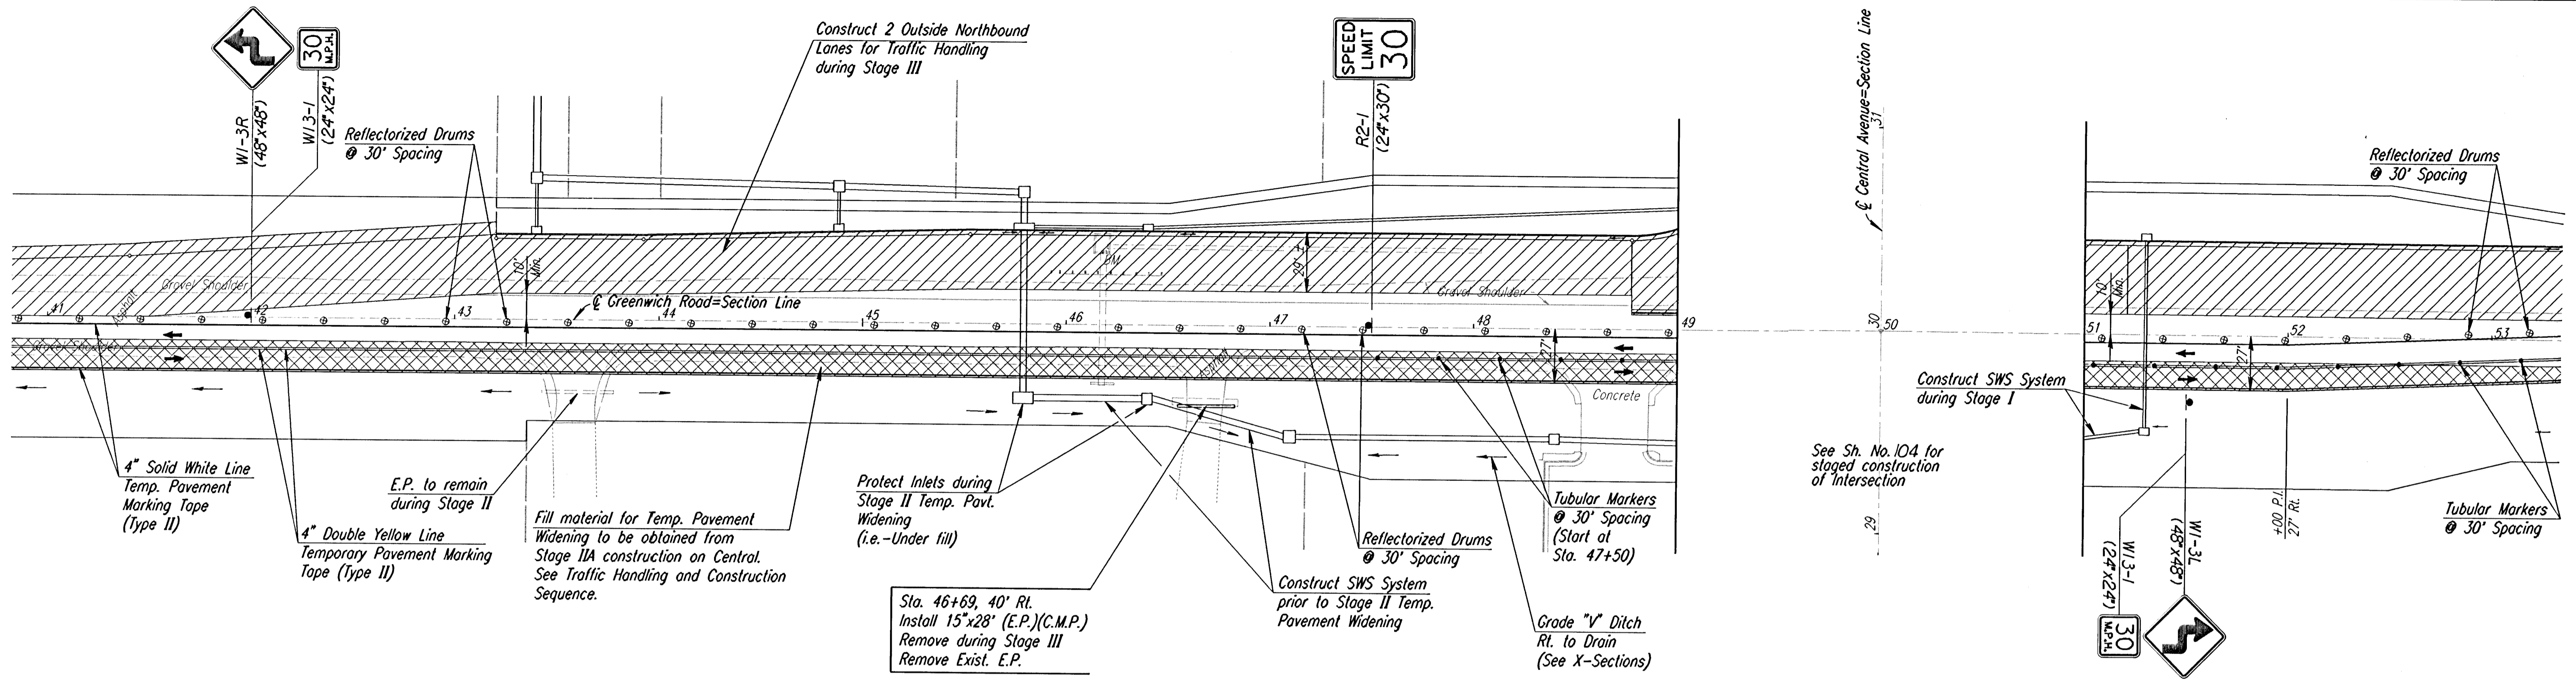

i:/1995/95297/002/traffgreenb.dgn
 Drawn by: maf
 Plotted by: maf 7-25-97

No. Revisions				By		Date	
SEDGWICK COUNTY BUREAU OF PUBLIC SERVICES TRAFFIC CONTROL STAGE II GREENWICH STA. 41+00 TO STA. 61+00 PROJECT NO. 618-34 SEDGWICK COUNTY PROFESSIONAL ENGINEERING CONSULTANTS, P.A. <small>ENGINEERS</small> WICHITA, KANSAS							
Designed by	WDH	Checked by	RPG				
Drawn by	MAF	Date	JUNE 1997	Job No.	95297-2		