


PROJECT NO.	YEAR	SHEET NO.	TOTAL SHEETS
618-34	1998	112	169

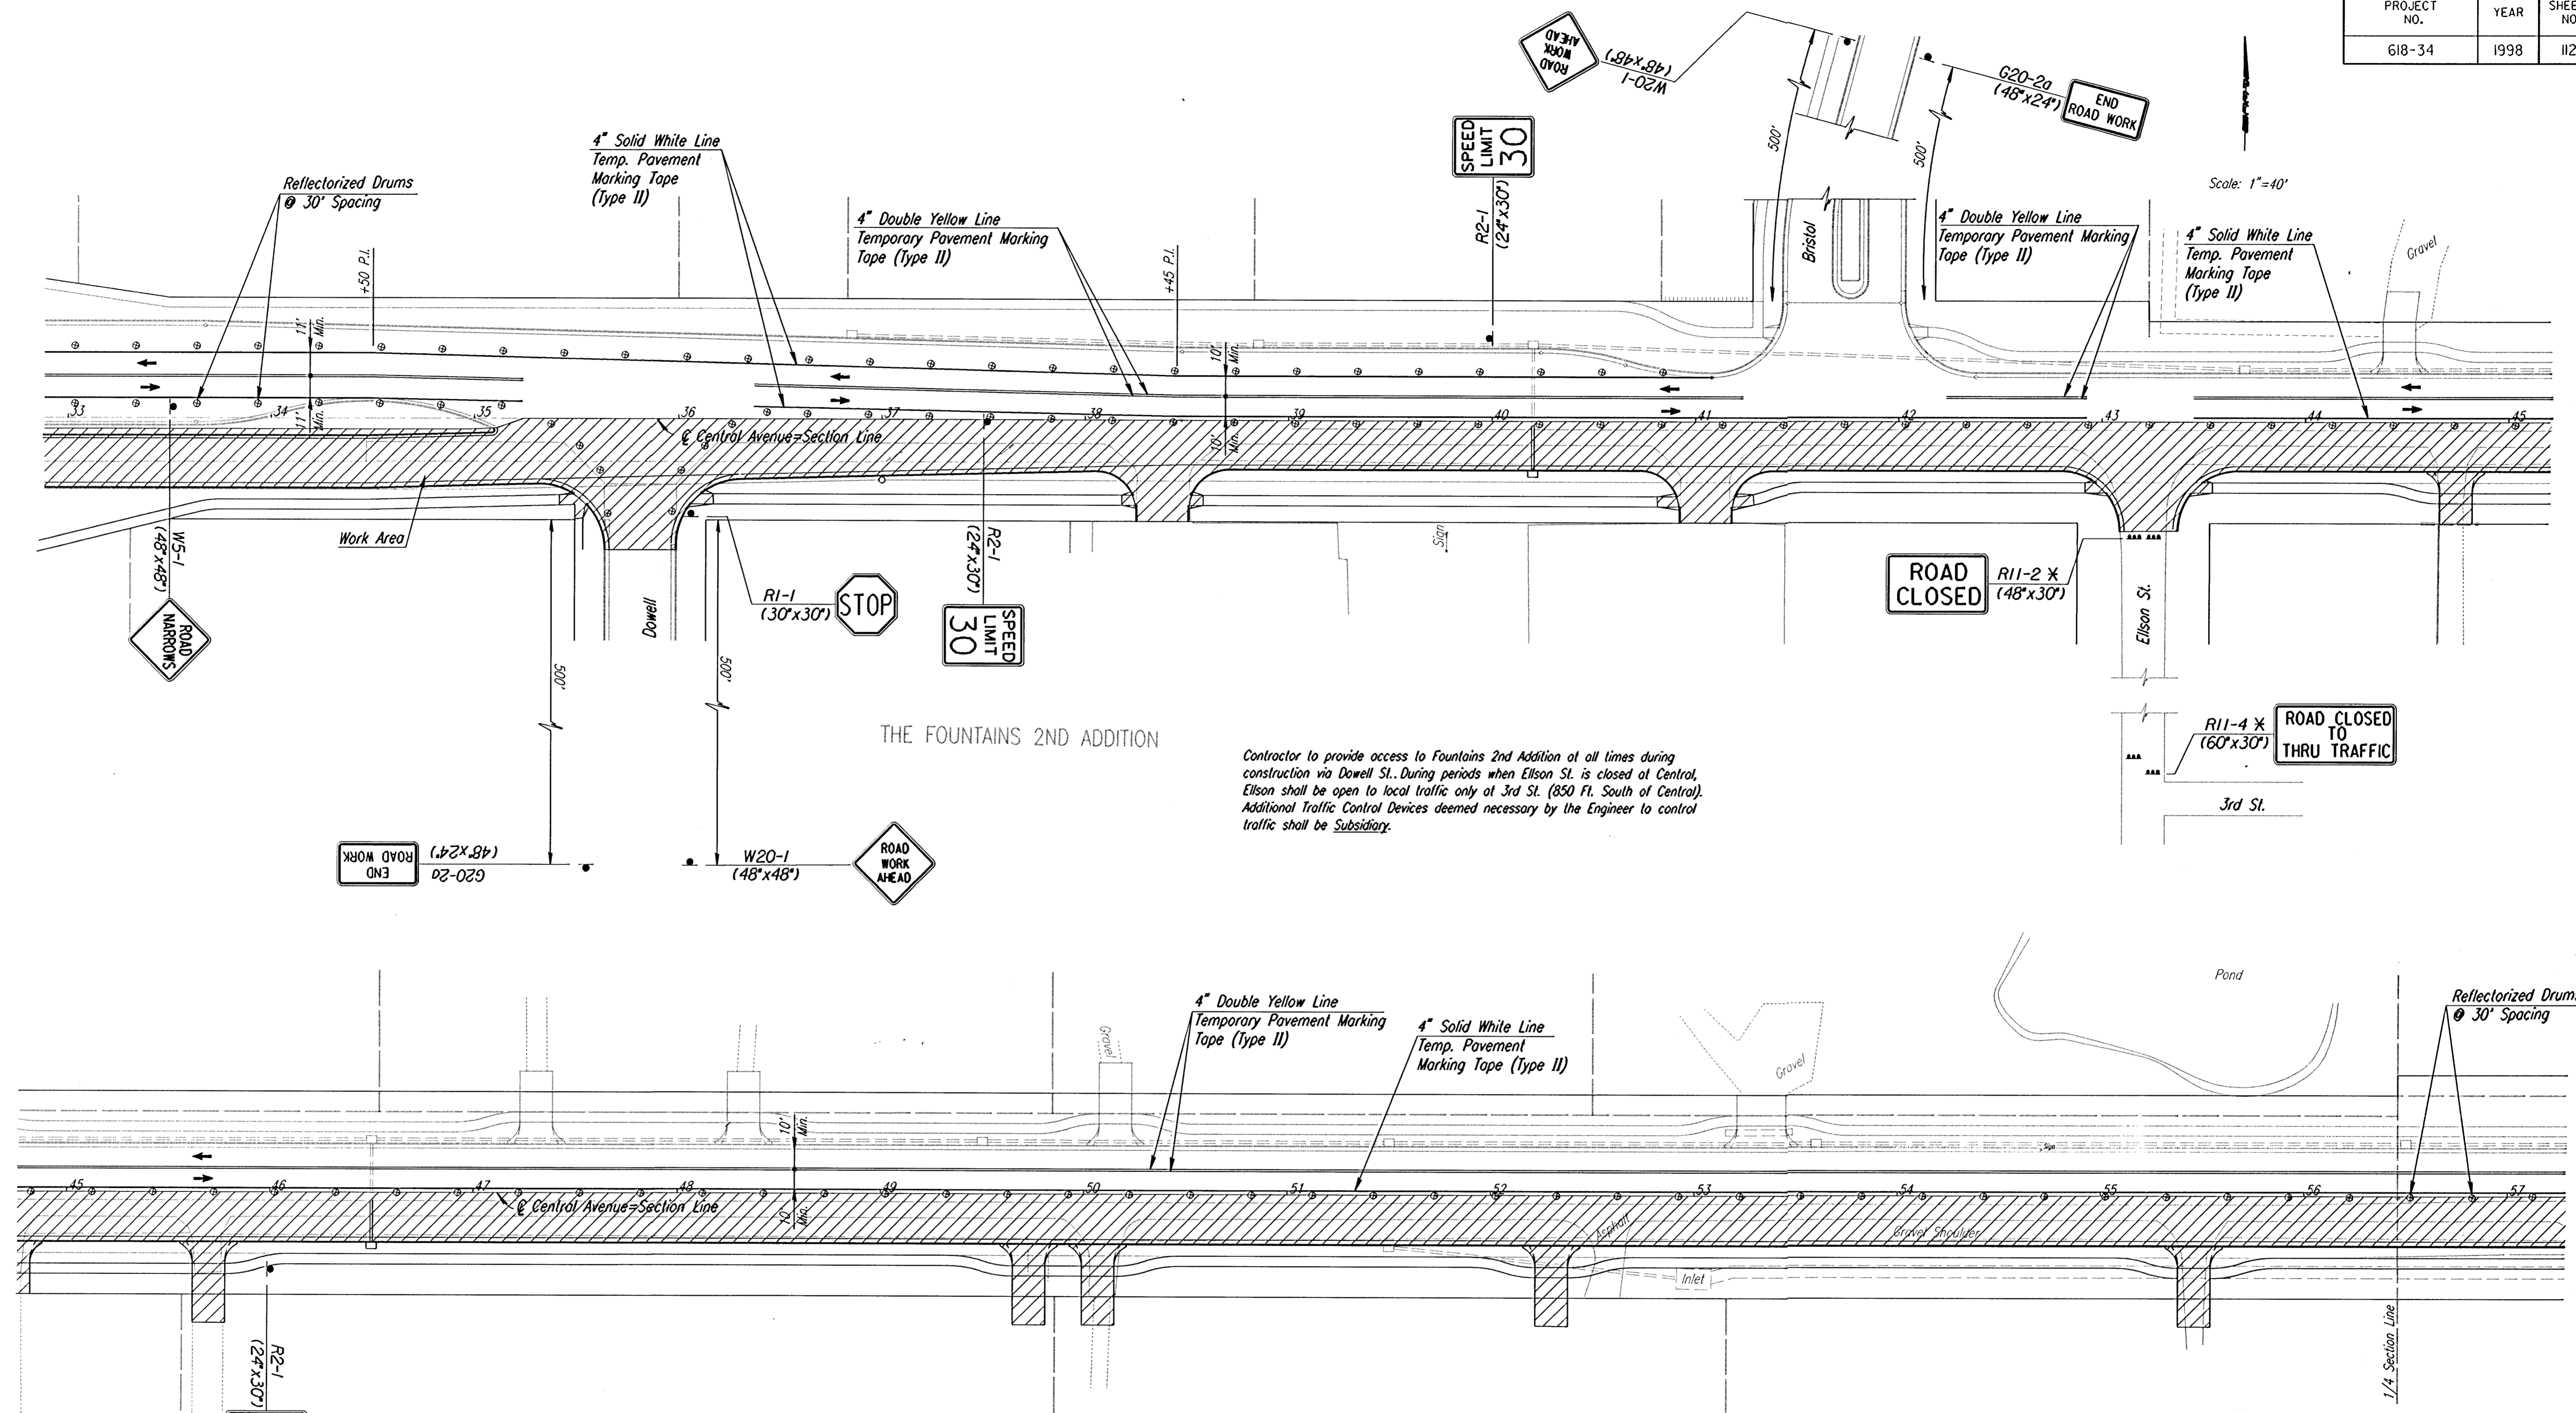

THE FOUNTAINS 2ND ADDITION

Contractor to provide access to Fountains 2nd Addition at all times during construction via Dowell St. During periods when Ellison St. is closed at Central, Ellison shall be open to local traffic only at 3rd St. (850 Ft. South of Central). Additional Traffic Control Devices deemed necessary by the Engineer to control traffic shall be Subsidiary.

Scale: 1"=40'

- LEGEND**
- Tubular Markers at 30' Spacing or Spacing as noted
  - ⊙ Reflectorized Drums at 30' Spacing or Spacing as noted
  - \*\*\* Type III Barricade with Type A Low Intensity Flashing Warning Lights.
  - \* Sign to be mounted on Type III Barricade
  - ▨ Work Area

All Striping shall be "Pavement Marking (Temporary) (Type as shown)".

No.	Revisions	By	Date

SEDGWICK COUNTY BUREAU OF PUBLIC SERVICES

**TRAFFIC CONTROL**  
**STAGE IIIB**  
CENTRAL STA. 33+00 TO STA. 57+00

PROJECT NO. 618-34 SEDGWICK COUNTY

**PROFESSIONAL ENGINEERING CONSULTANTS, P.A.**  
ENGINEERS  
WICHITA, KANSAS

Designed by	WDH	Checked by	RPG
Drawn by	MAF	Date	JULY 1997
		Job No.	95297-2

i:\1995\95297\002\trcntr\1\trcntrst3b.dgn  
Drawn by: maf  
Plotted by: DAW 11-5-97