
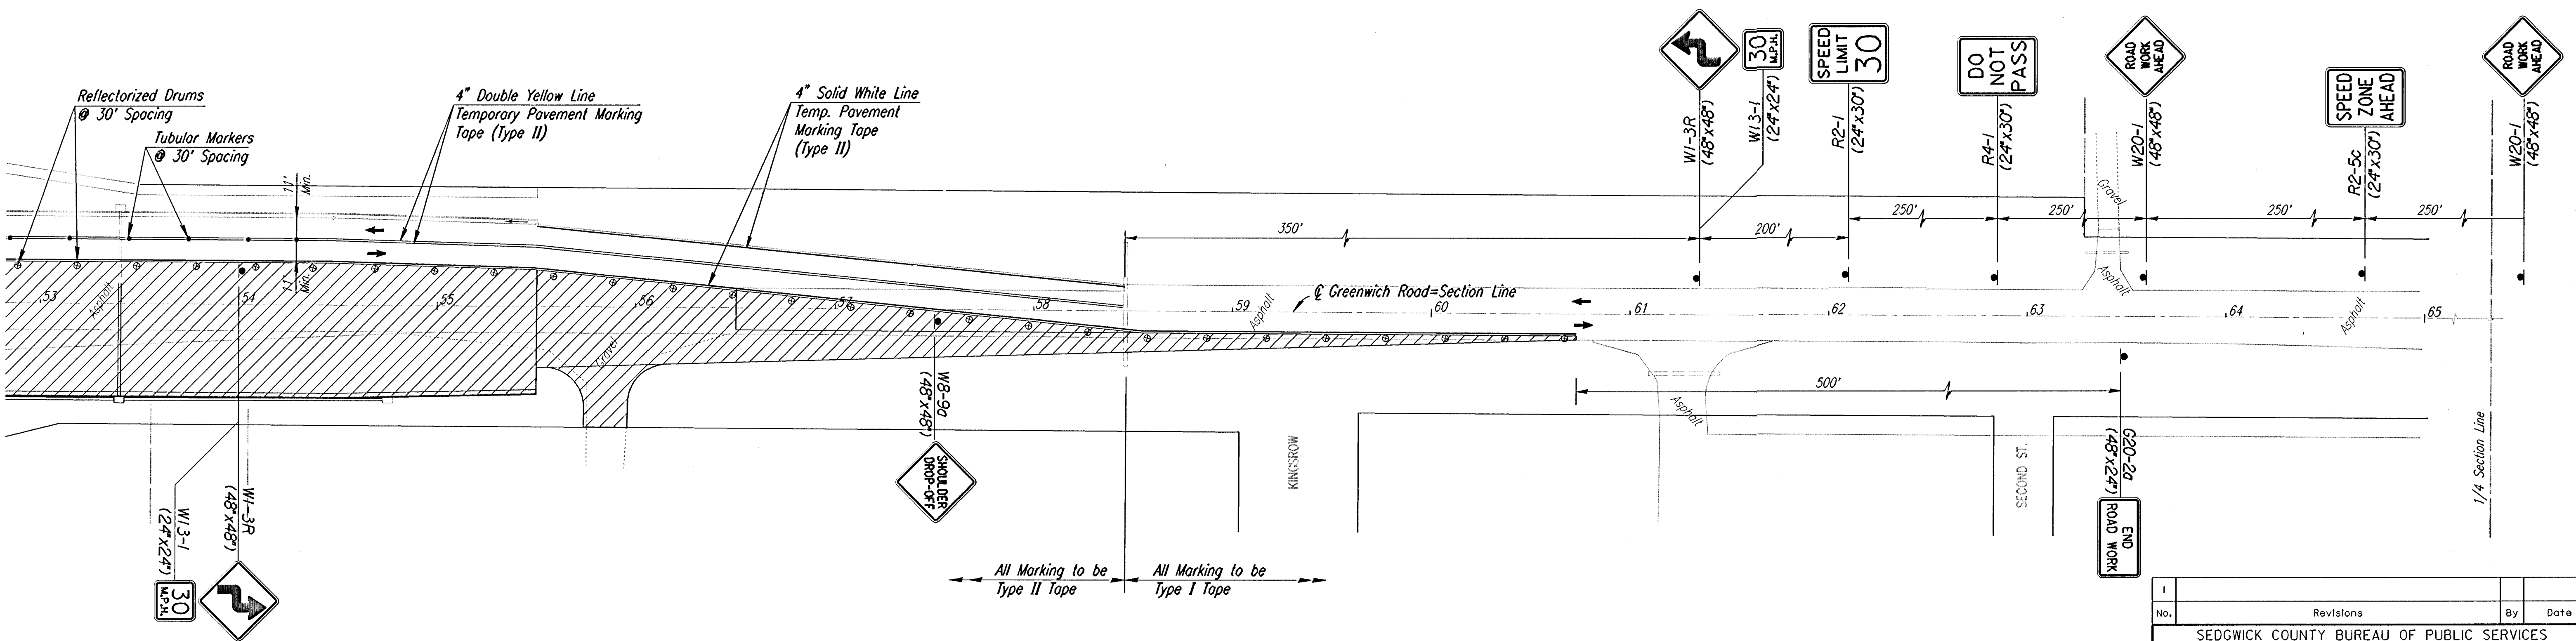


PROJECT NO.	YEAR	SHEET NO.	TOTAL SHEETS
618-34	1998	110	100

Scale: 1"=40'

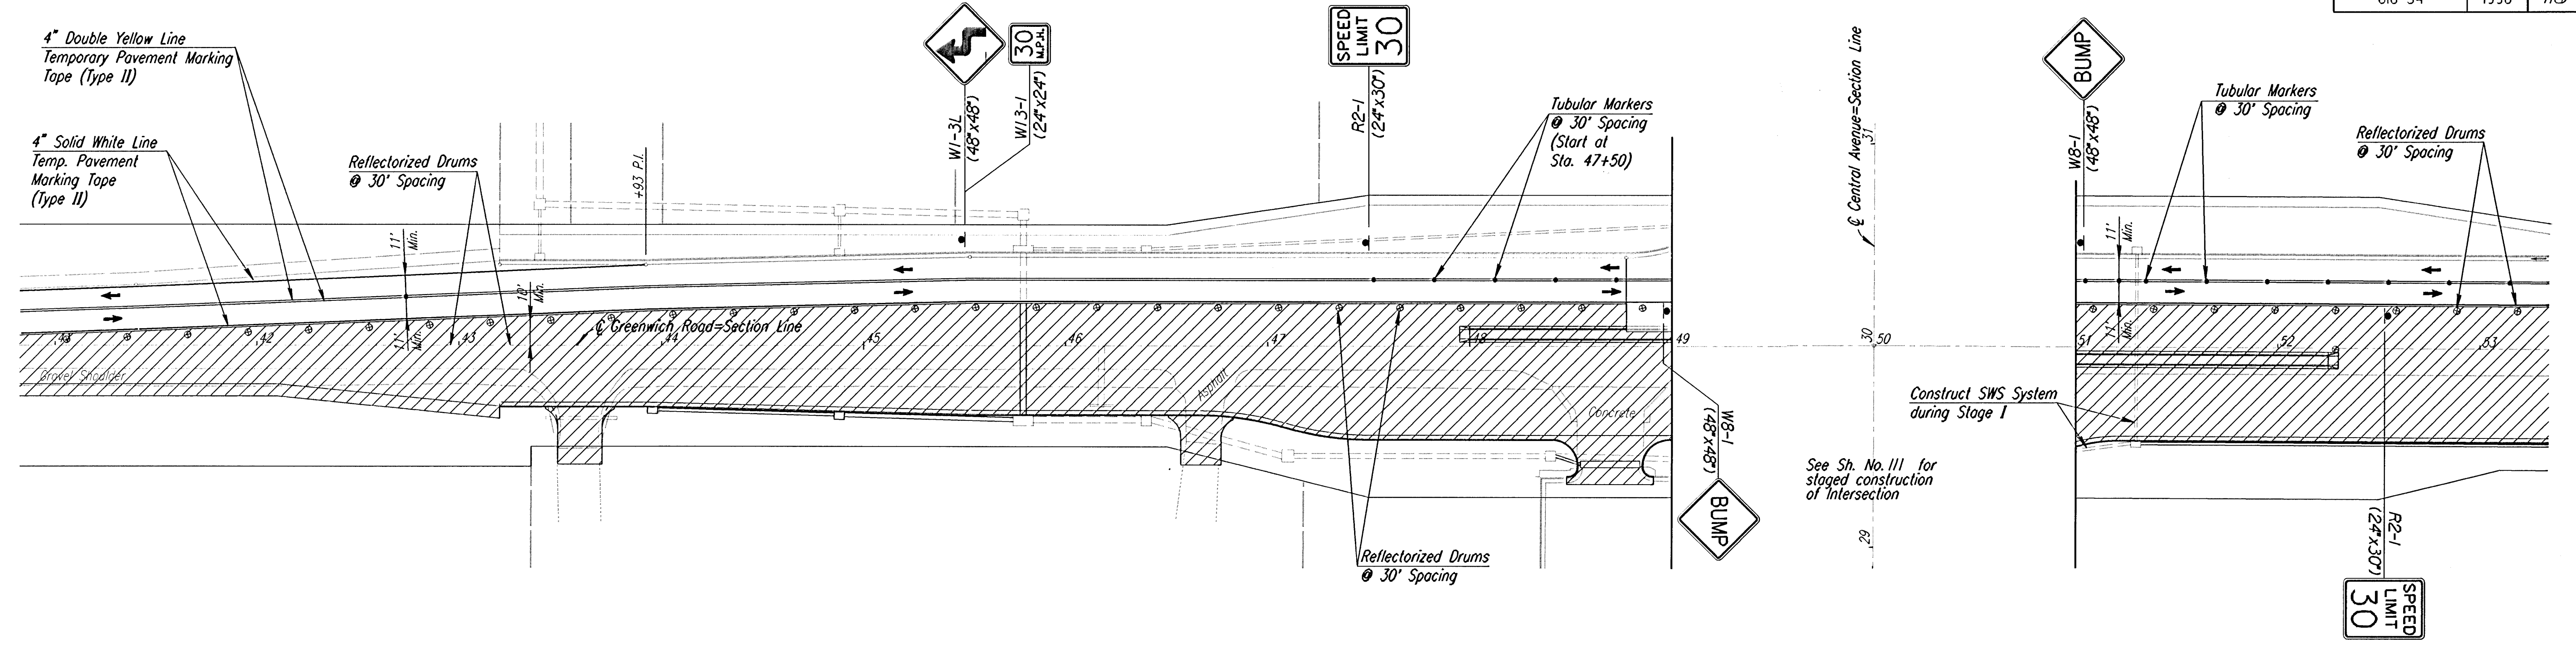

SEDGWICK COUNTY BUREAU OF PUBLIC SERVICES			
TRAFFIC CONTROL STAGE IIIB			
GREENWICH STA. 41+00 TO STA. 61+00			
PROJECT NO. 618-34		SEDGWICK COUNTY	
PROFESSIONAL ENGINEERING CONSULTANTS, P.A.			
ENGINEERS WICHITA, KANSAS			
Designed by	WDH	Checked by	RPG
Drawn by	MAF	Date	JULY 1997
		Job No.	95297-2

I:\1995\95297\002\trc11g1eend.dgn
 Drawn by: maf
 Plotted by: maf 7-25-97