


NOTE BOX	TEMPLATE
NO.	AREAS CHECKED

1/1995/95297/002/ksoc.dgn
 Drawn By: RCH
 Plotted By: maf 8-25-97

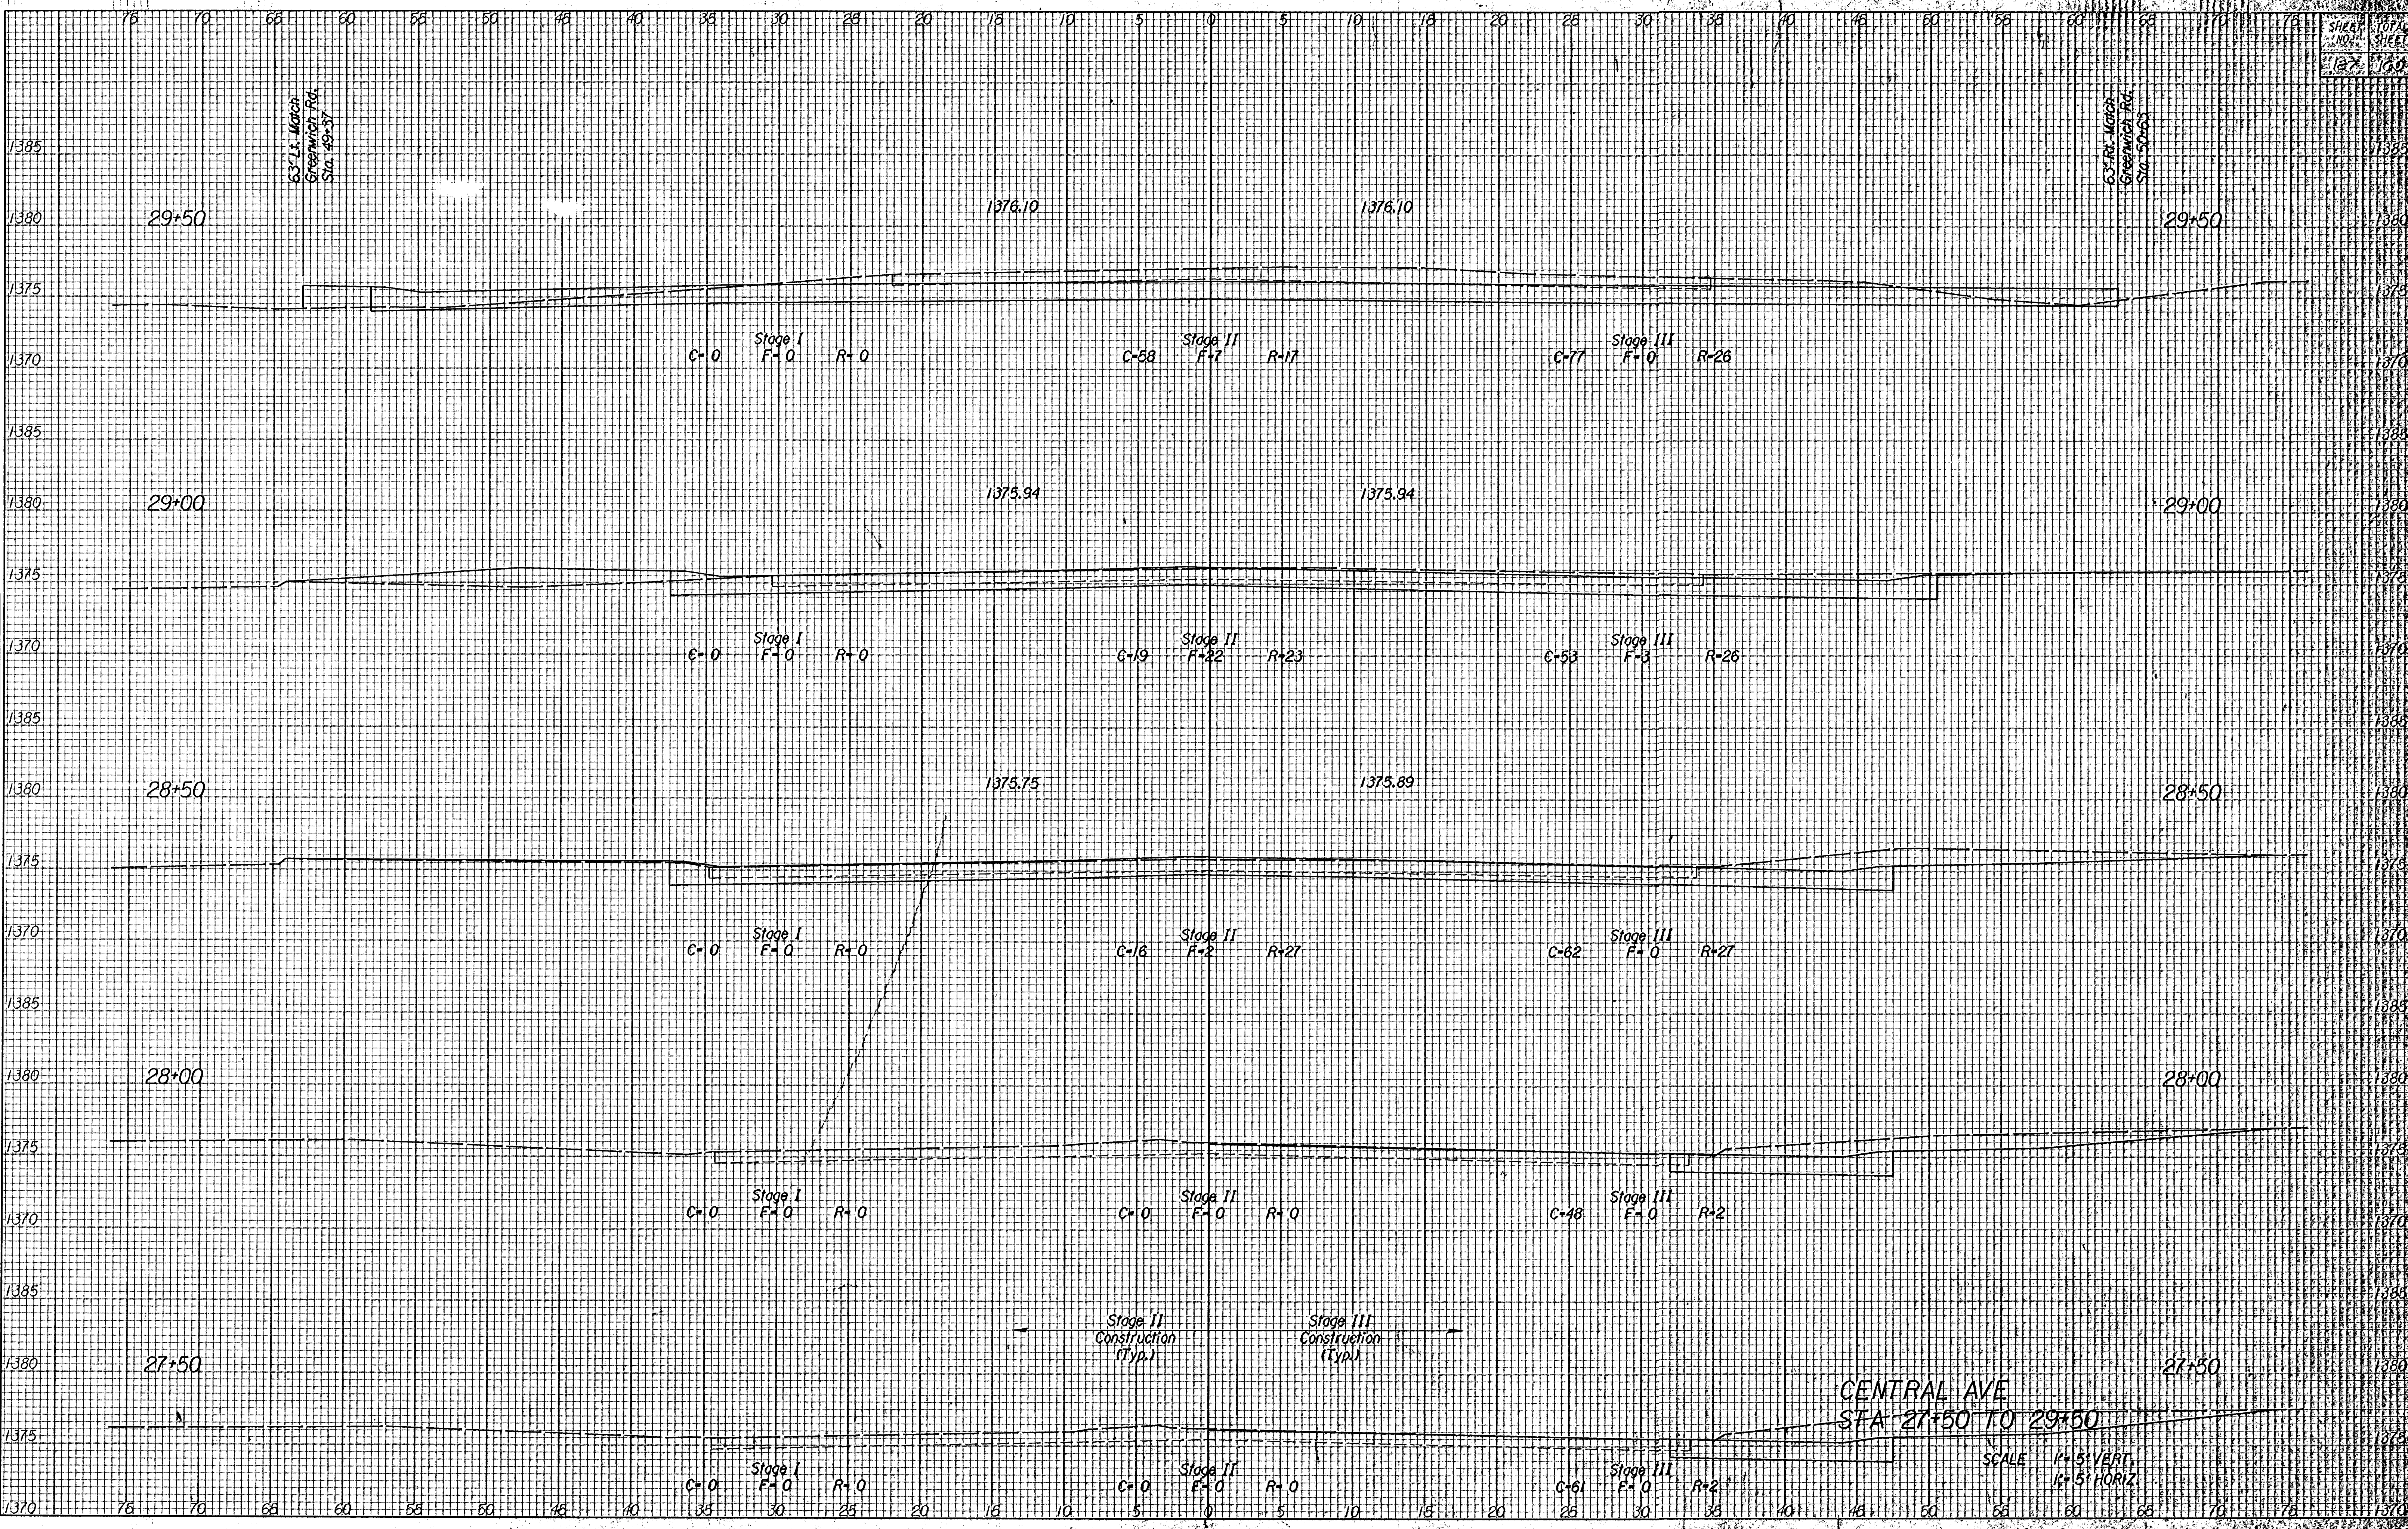

CENTRAL AVE
 STA 27+50 TO 29+50

SCALE 1" = 5' VERT.
 1" = 5' HORIZ.

SHEET NO.	TOTAL SHEETS
127	160