


NOTE BOOK
 TEMPLATE
 AREAS
 CHECKED
 W.D.

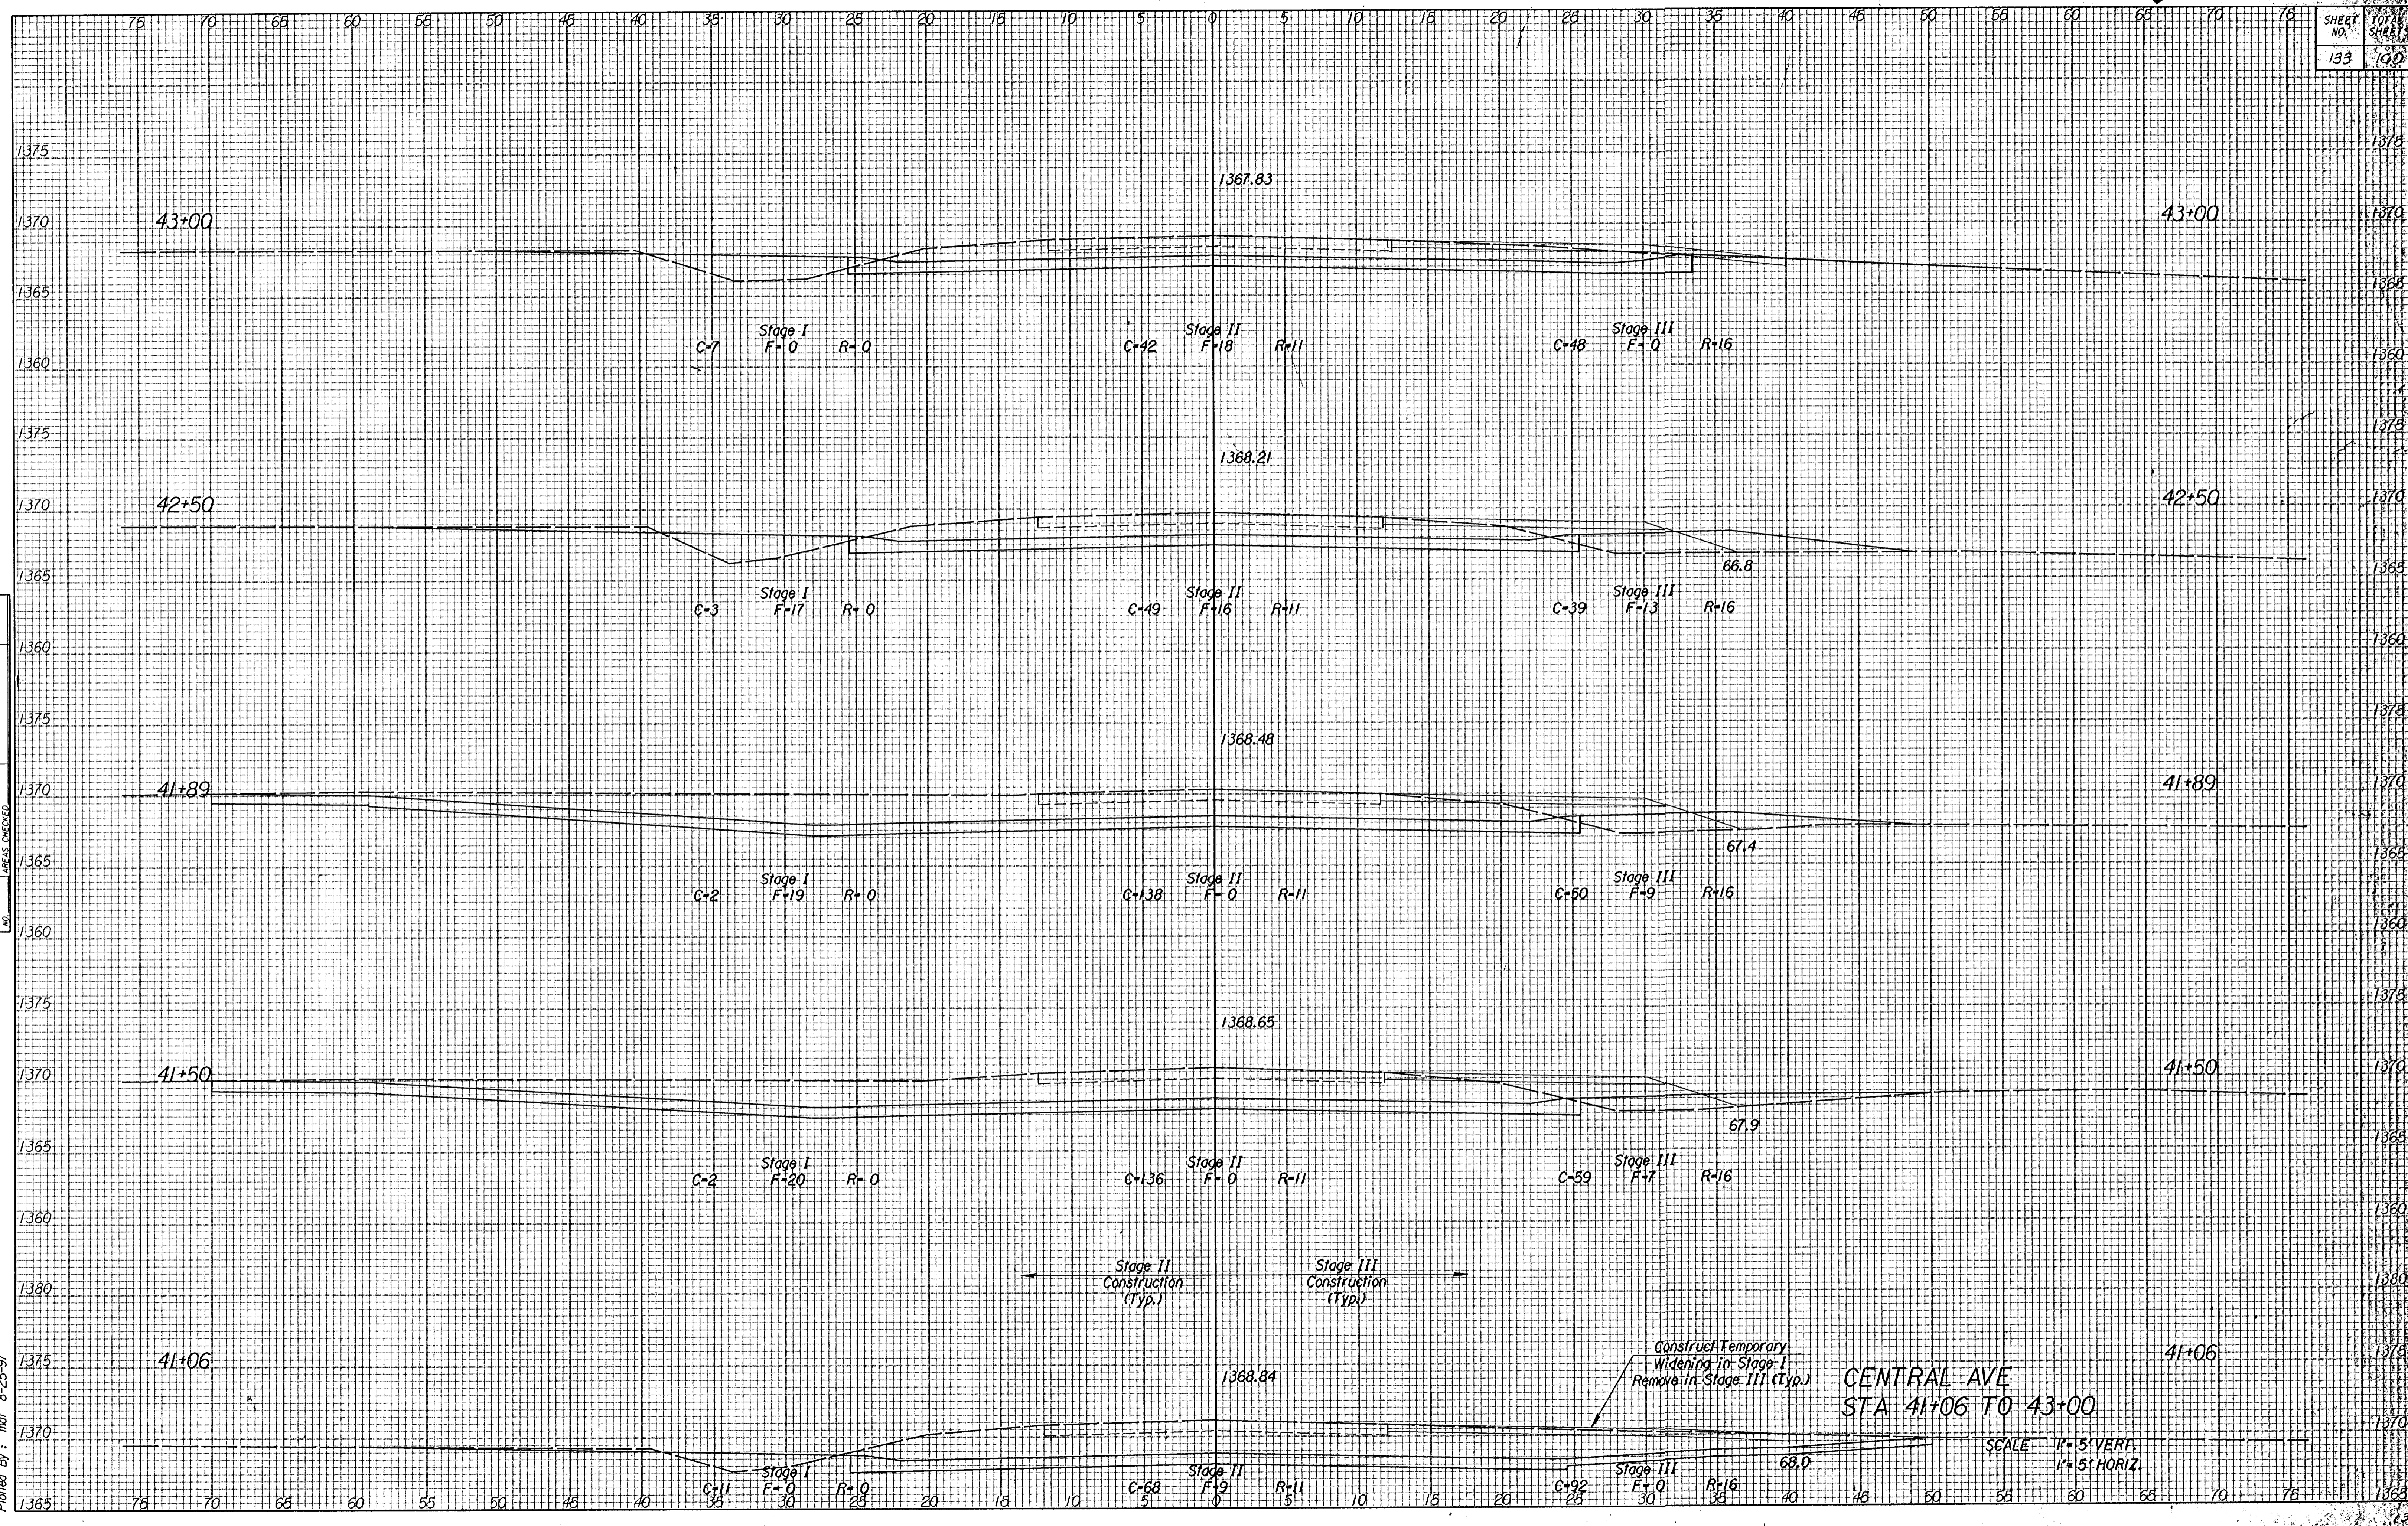

I:\1995\95297\002\1866.dwg
 Drawn By: RMT 8-25-97
 Plotted By: mt 8-25-97

CENTRAL AVE
 STA 41+06 TO 43+00

SCALE 1" = 5' VERT.
 1" = 5' HORIZ.