


NOTE: BOOK TEMPLATE AREAS CHECKED

i:\1995\95297\002\asec.dgn
 Drawn By: RMH
 Plotted By: mof 8-25-97

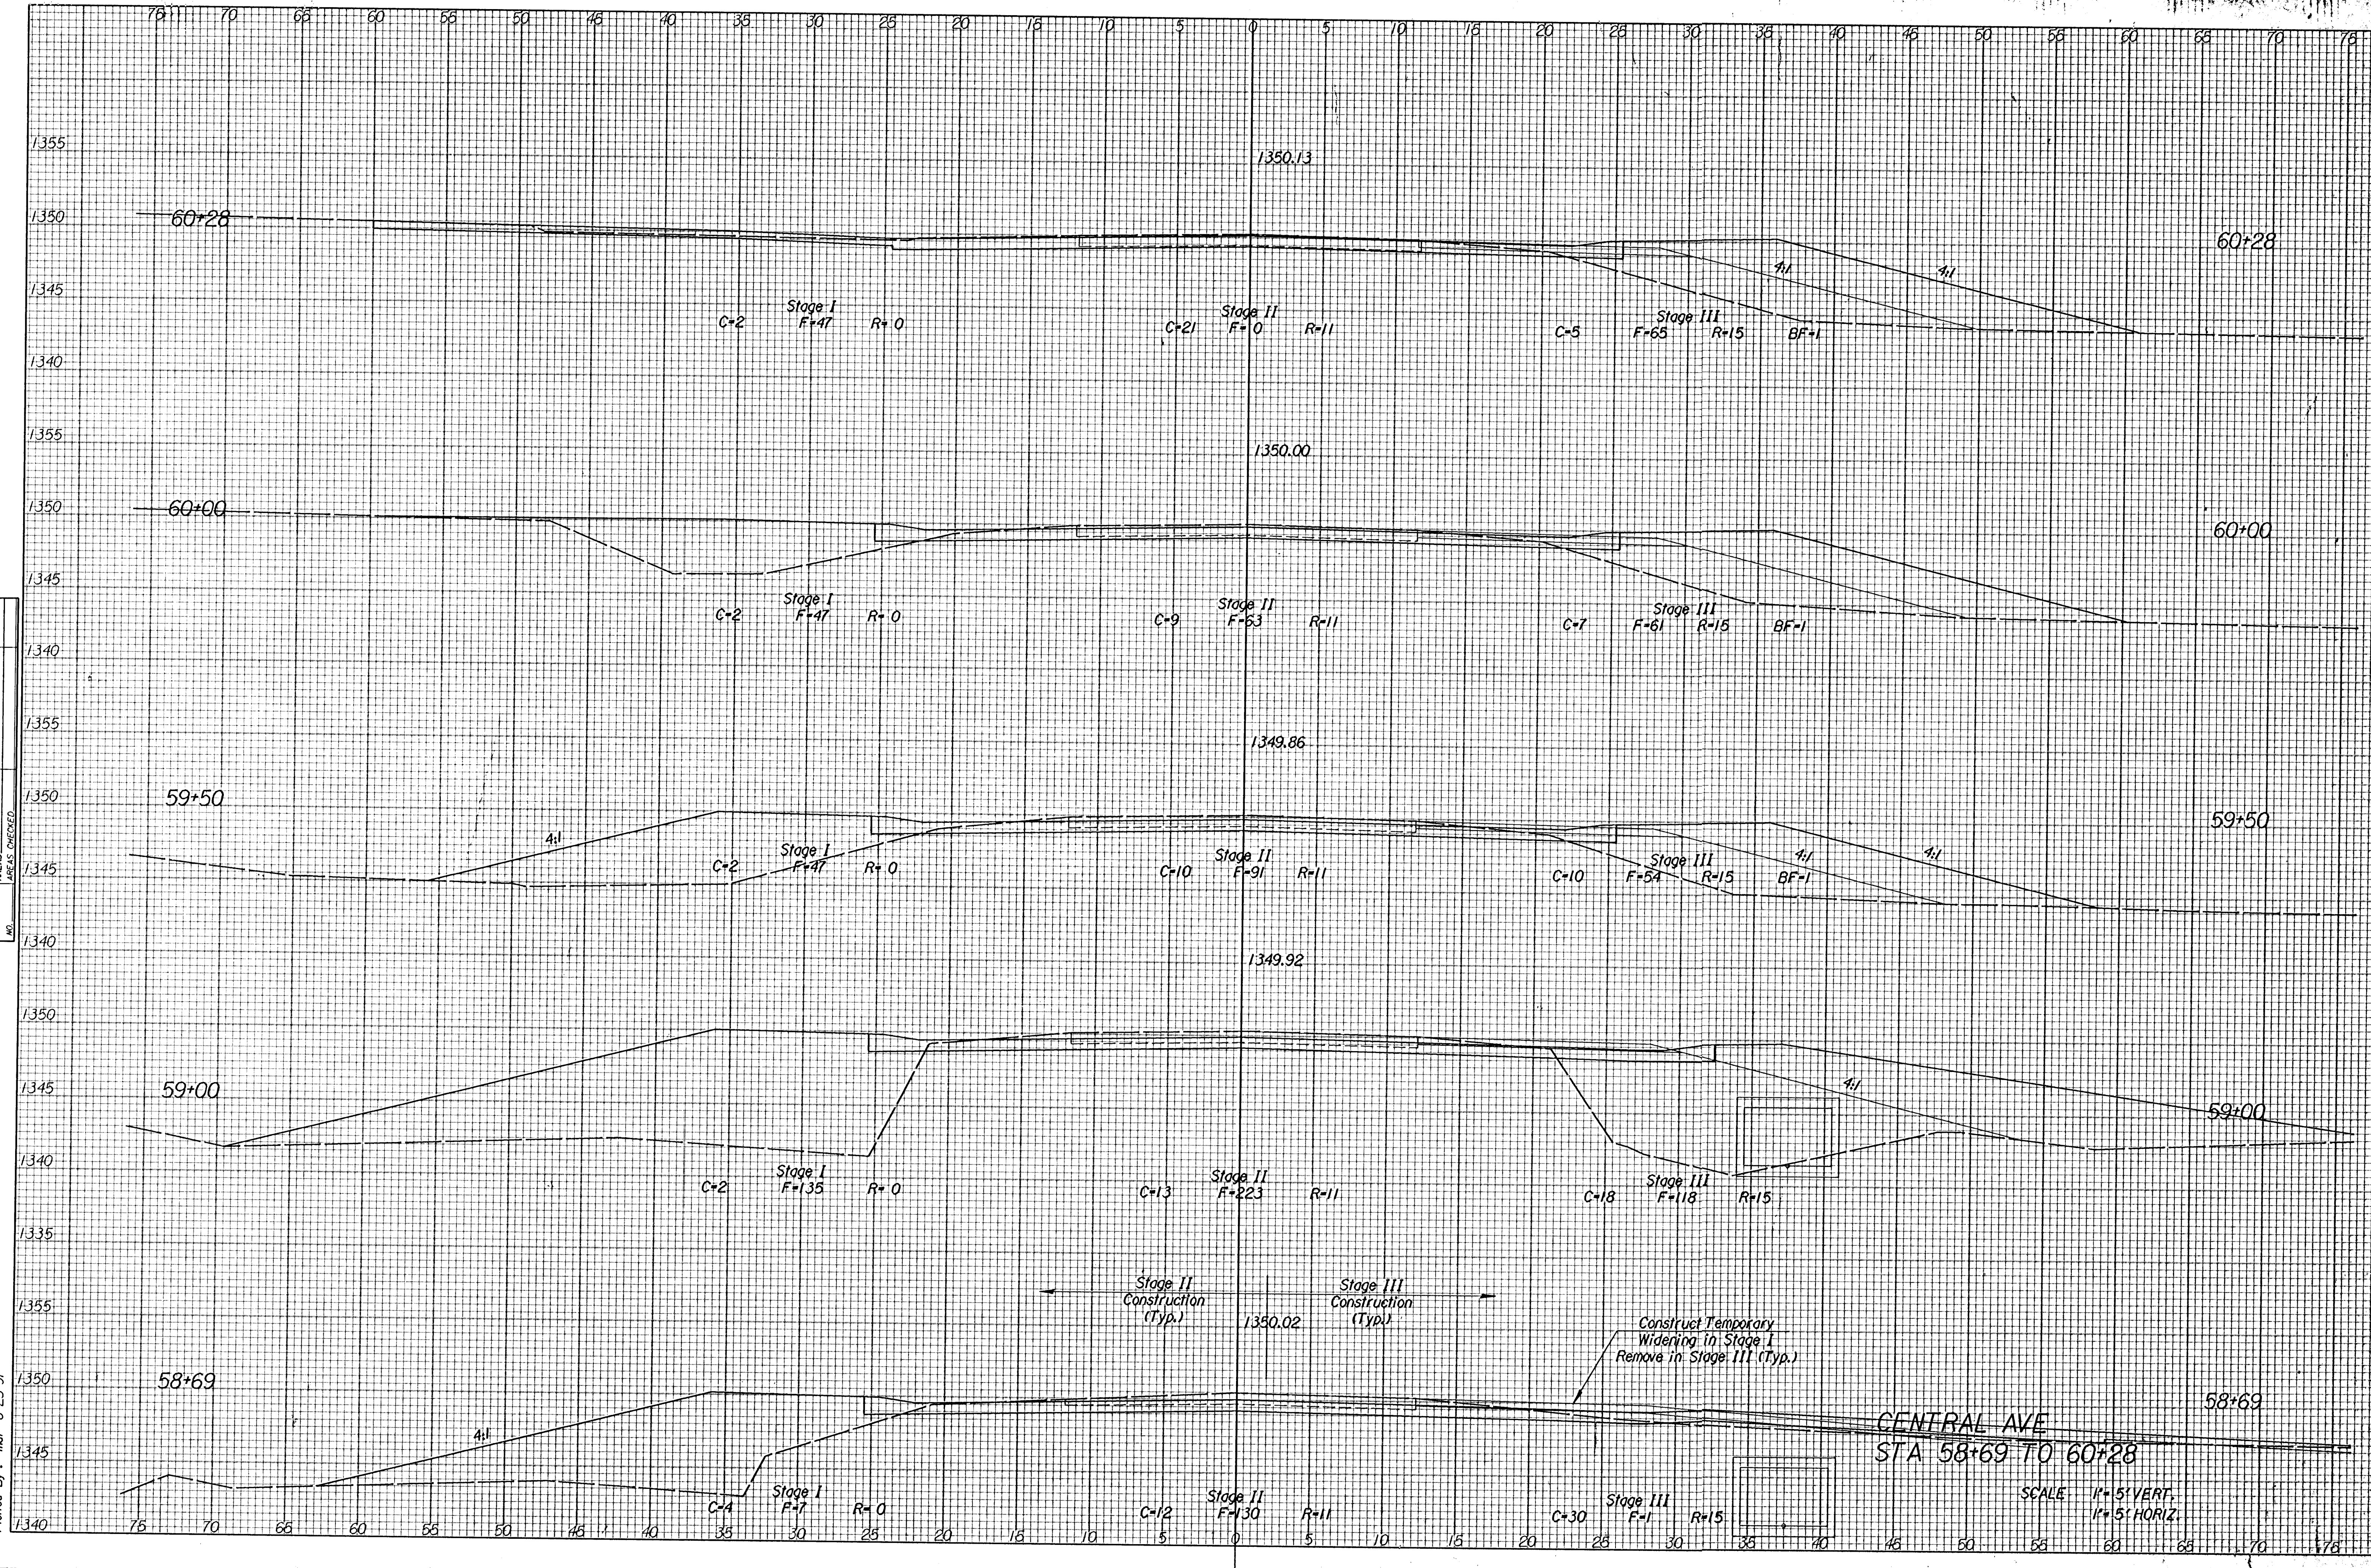

CENTRAL AVE
 STA 58+69 TO 60+28

SCALE 1"=5' VERT.
 1"=5' HORIZ.