


NOTE BOOK TEMPLATE AREAS CHECKED

i:\1995\95297\002\1sec_cen.dgn
 Drawn By: RMH
 Plotted By: maf 8-25-97

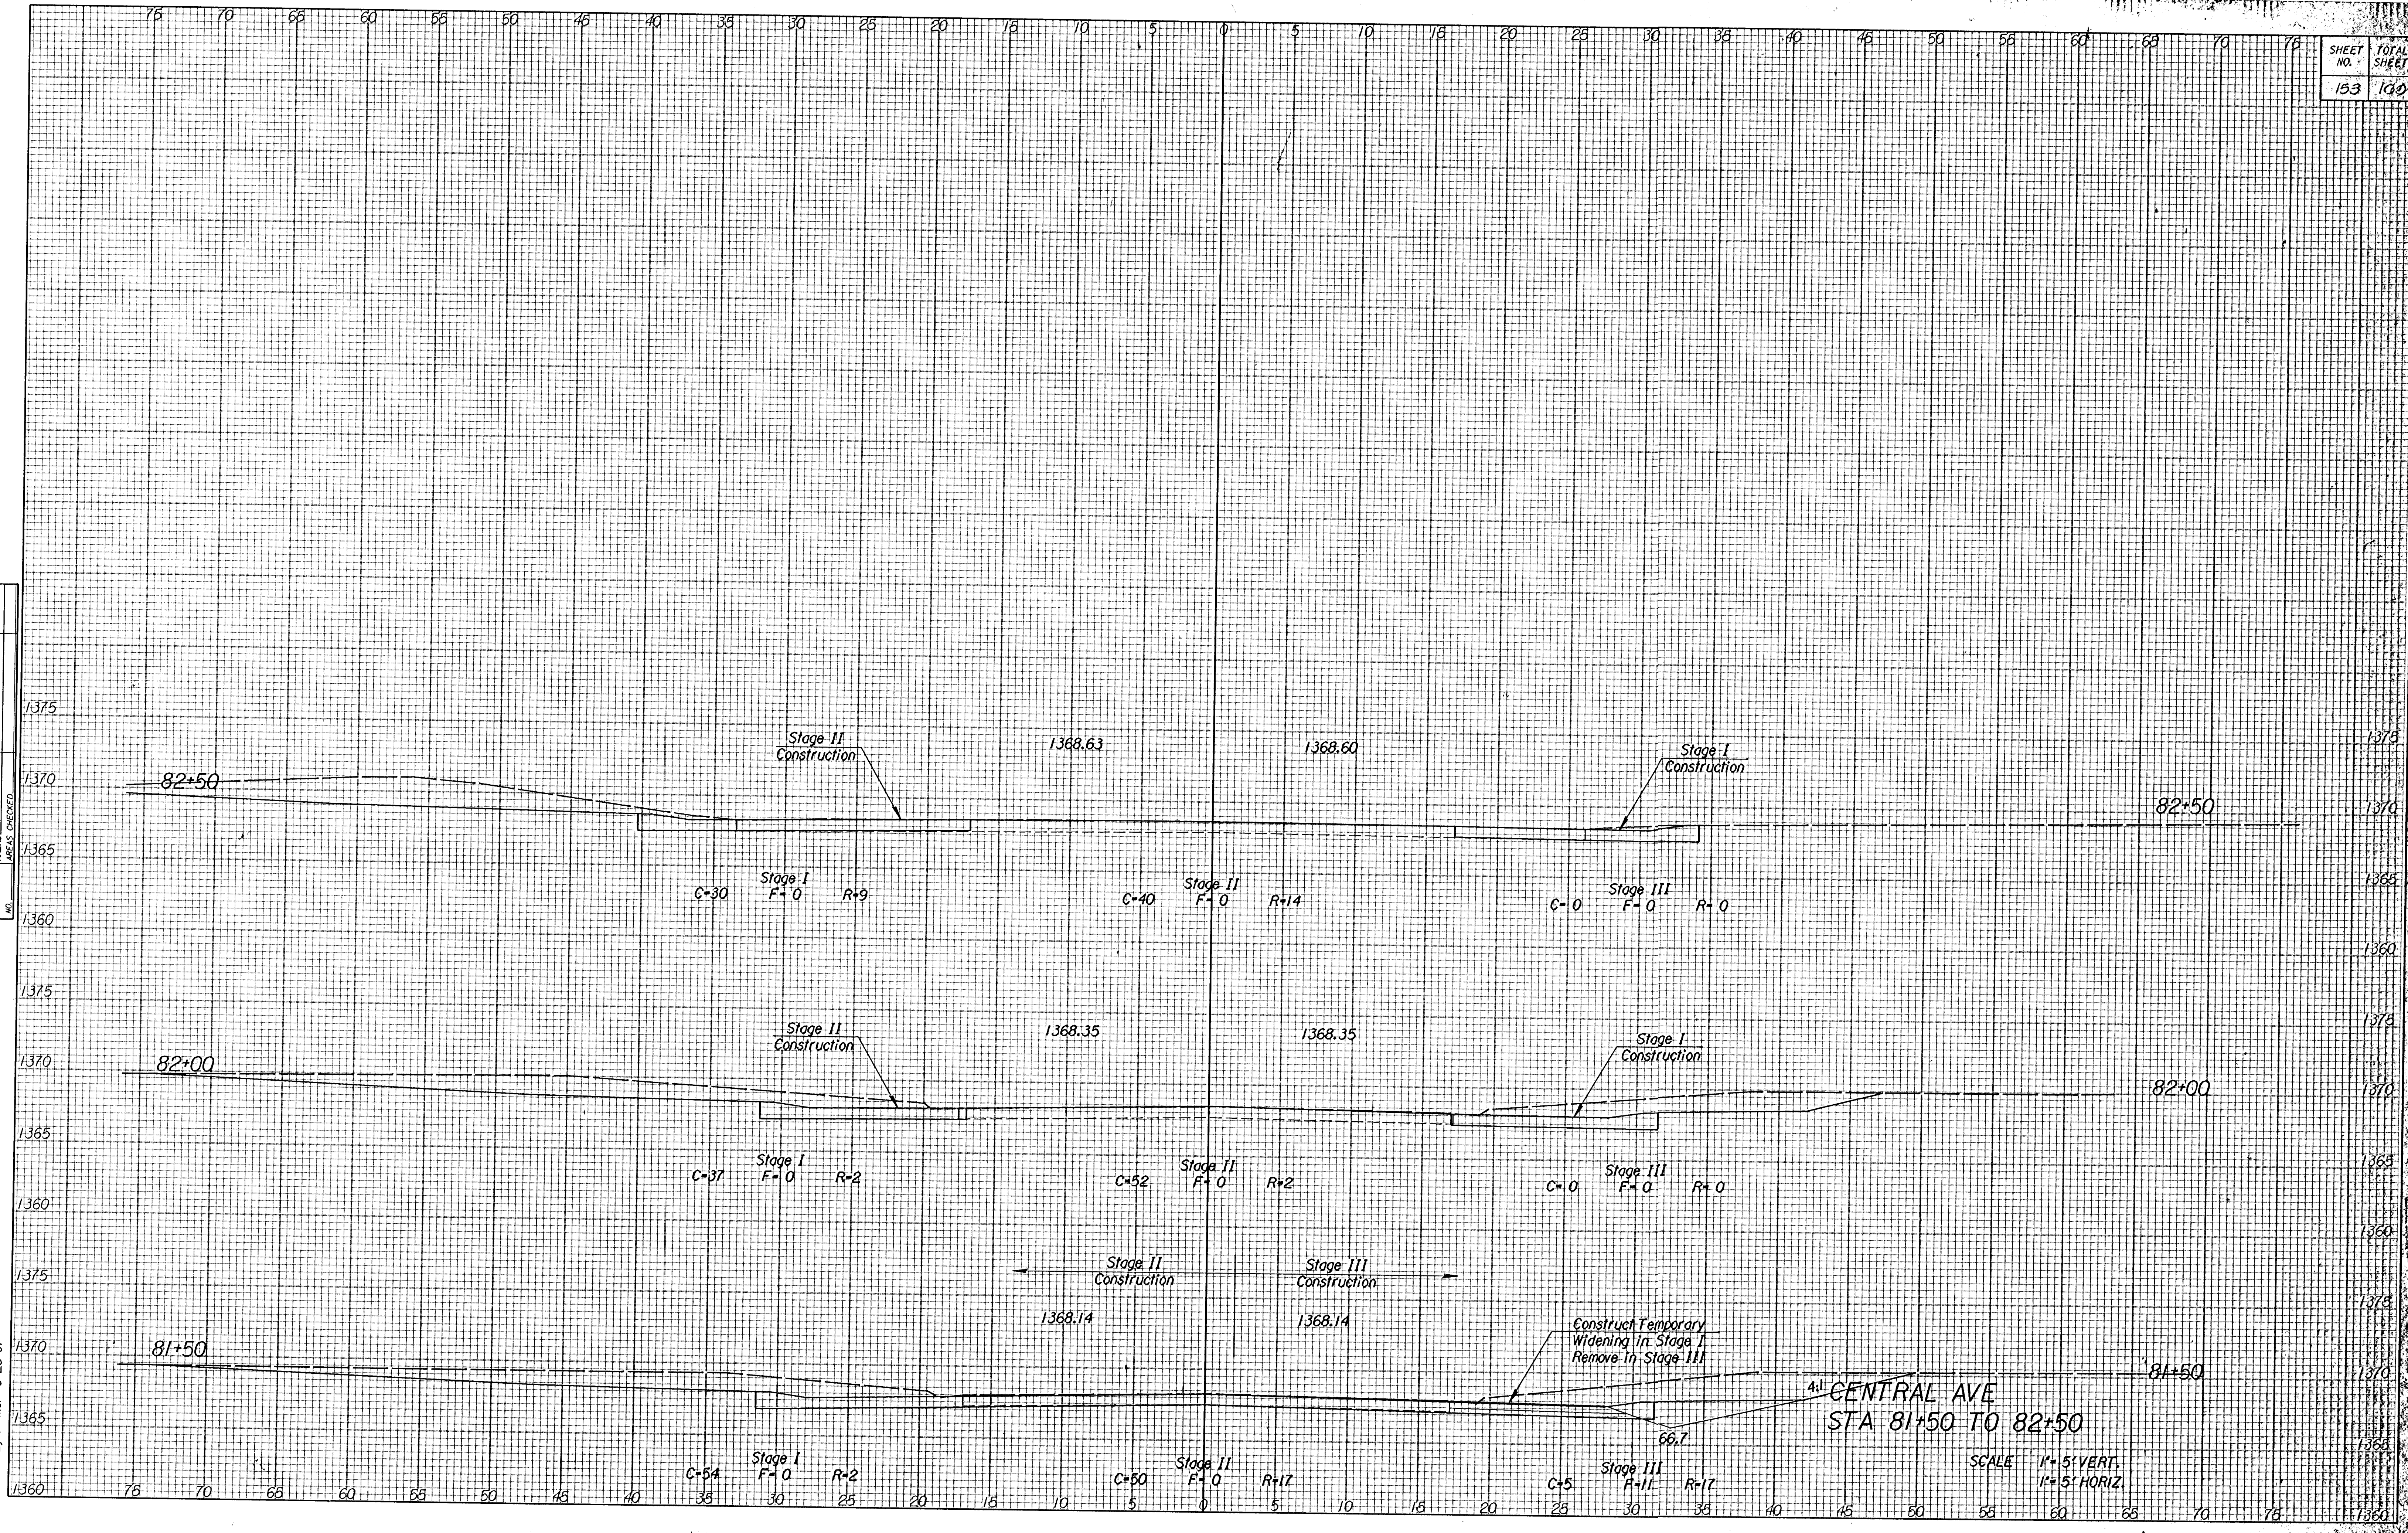

4:1 CENTRAL AVE
 STA 81+50 TO 82+50

SCALE 1"=5' VERT.
 1"=5' HORIZ.