


NOTE BOOK TEMPLATE
AREAS
AREAS CHECKED

i:\1995\95297\002\1566-97.dgn
Drawn By: RWH
Plotted By: mcf 8-26-97

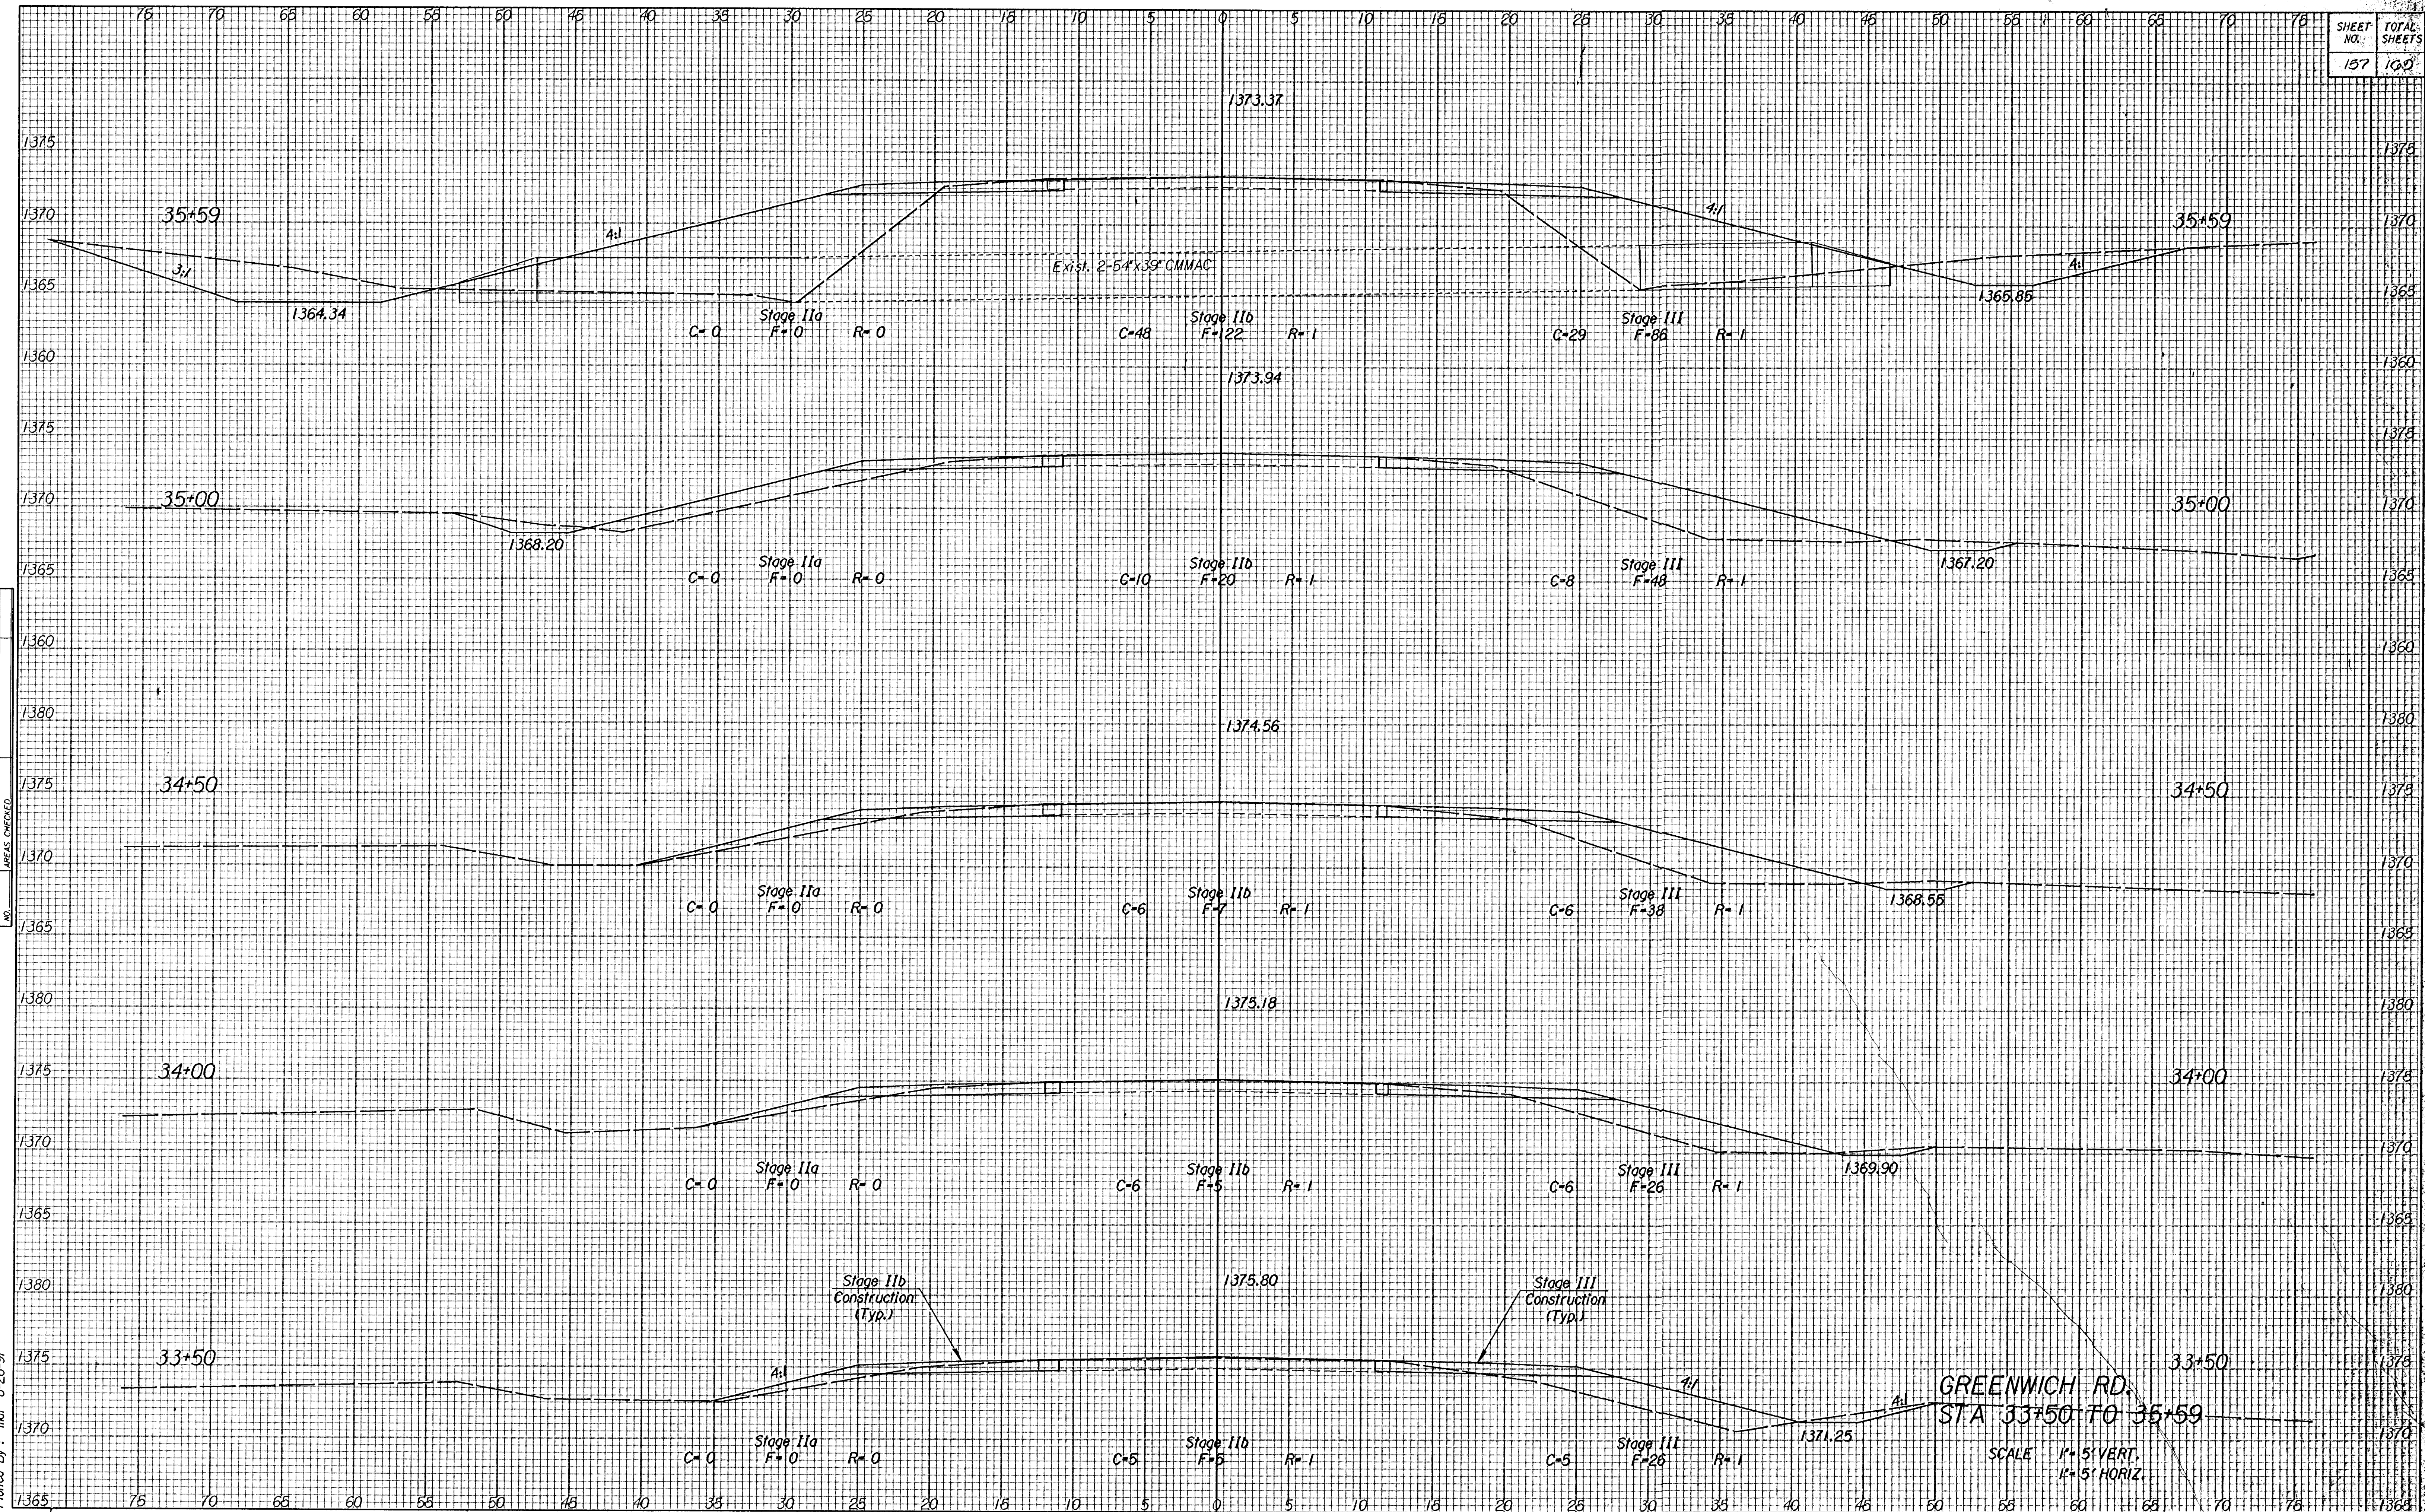

GREENWICH RD.
STA 33+50 TO 35+59

SCALE 1"=5' VERT.
1"=5' HORIZ.