


NOTE: EXISTING TEMPLATE AREAS CHECKED
NO.

1/1995/95297/002/1sec.gr.dgn
Drawn By: RMH
Plotted By: mat 8-26-97

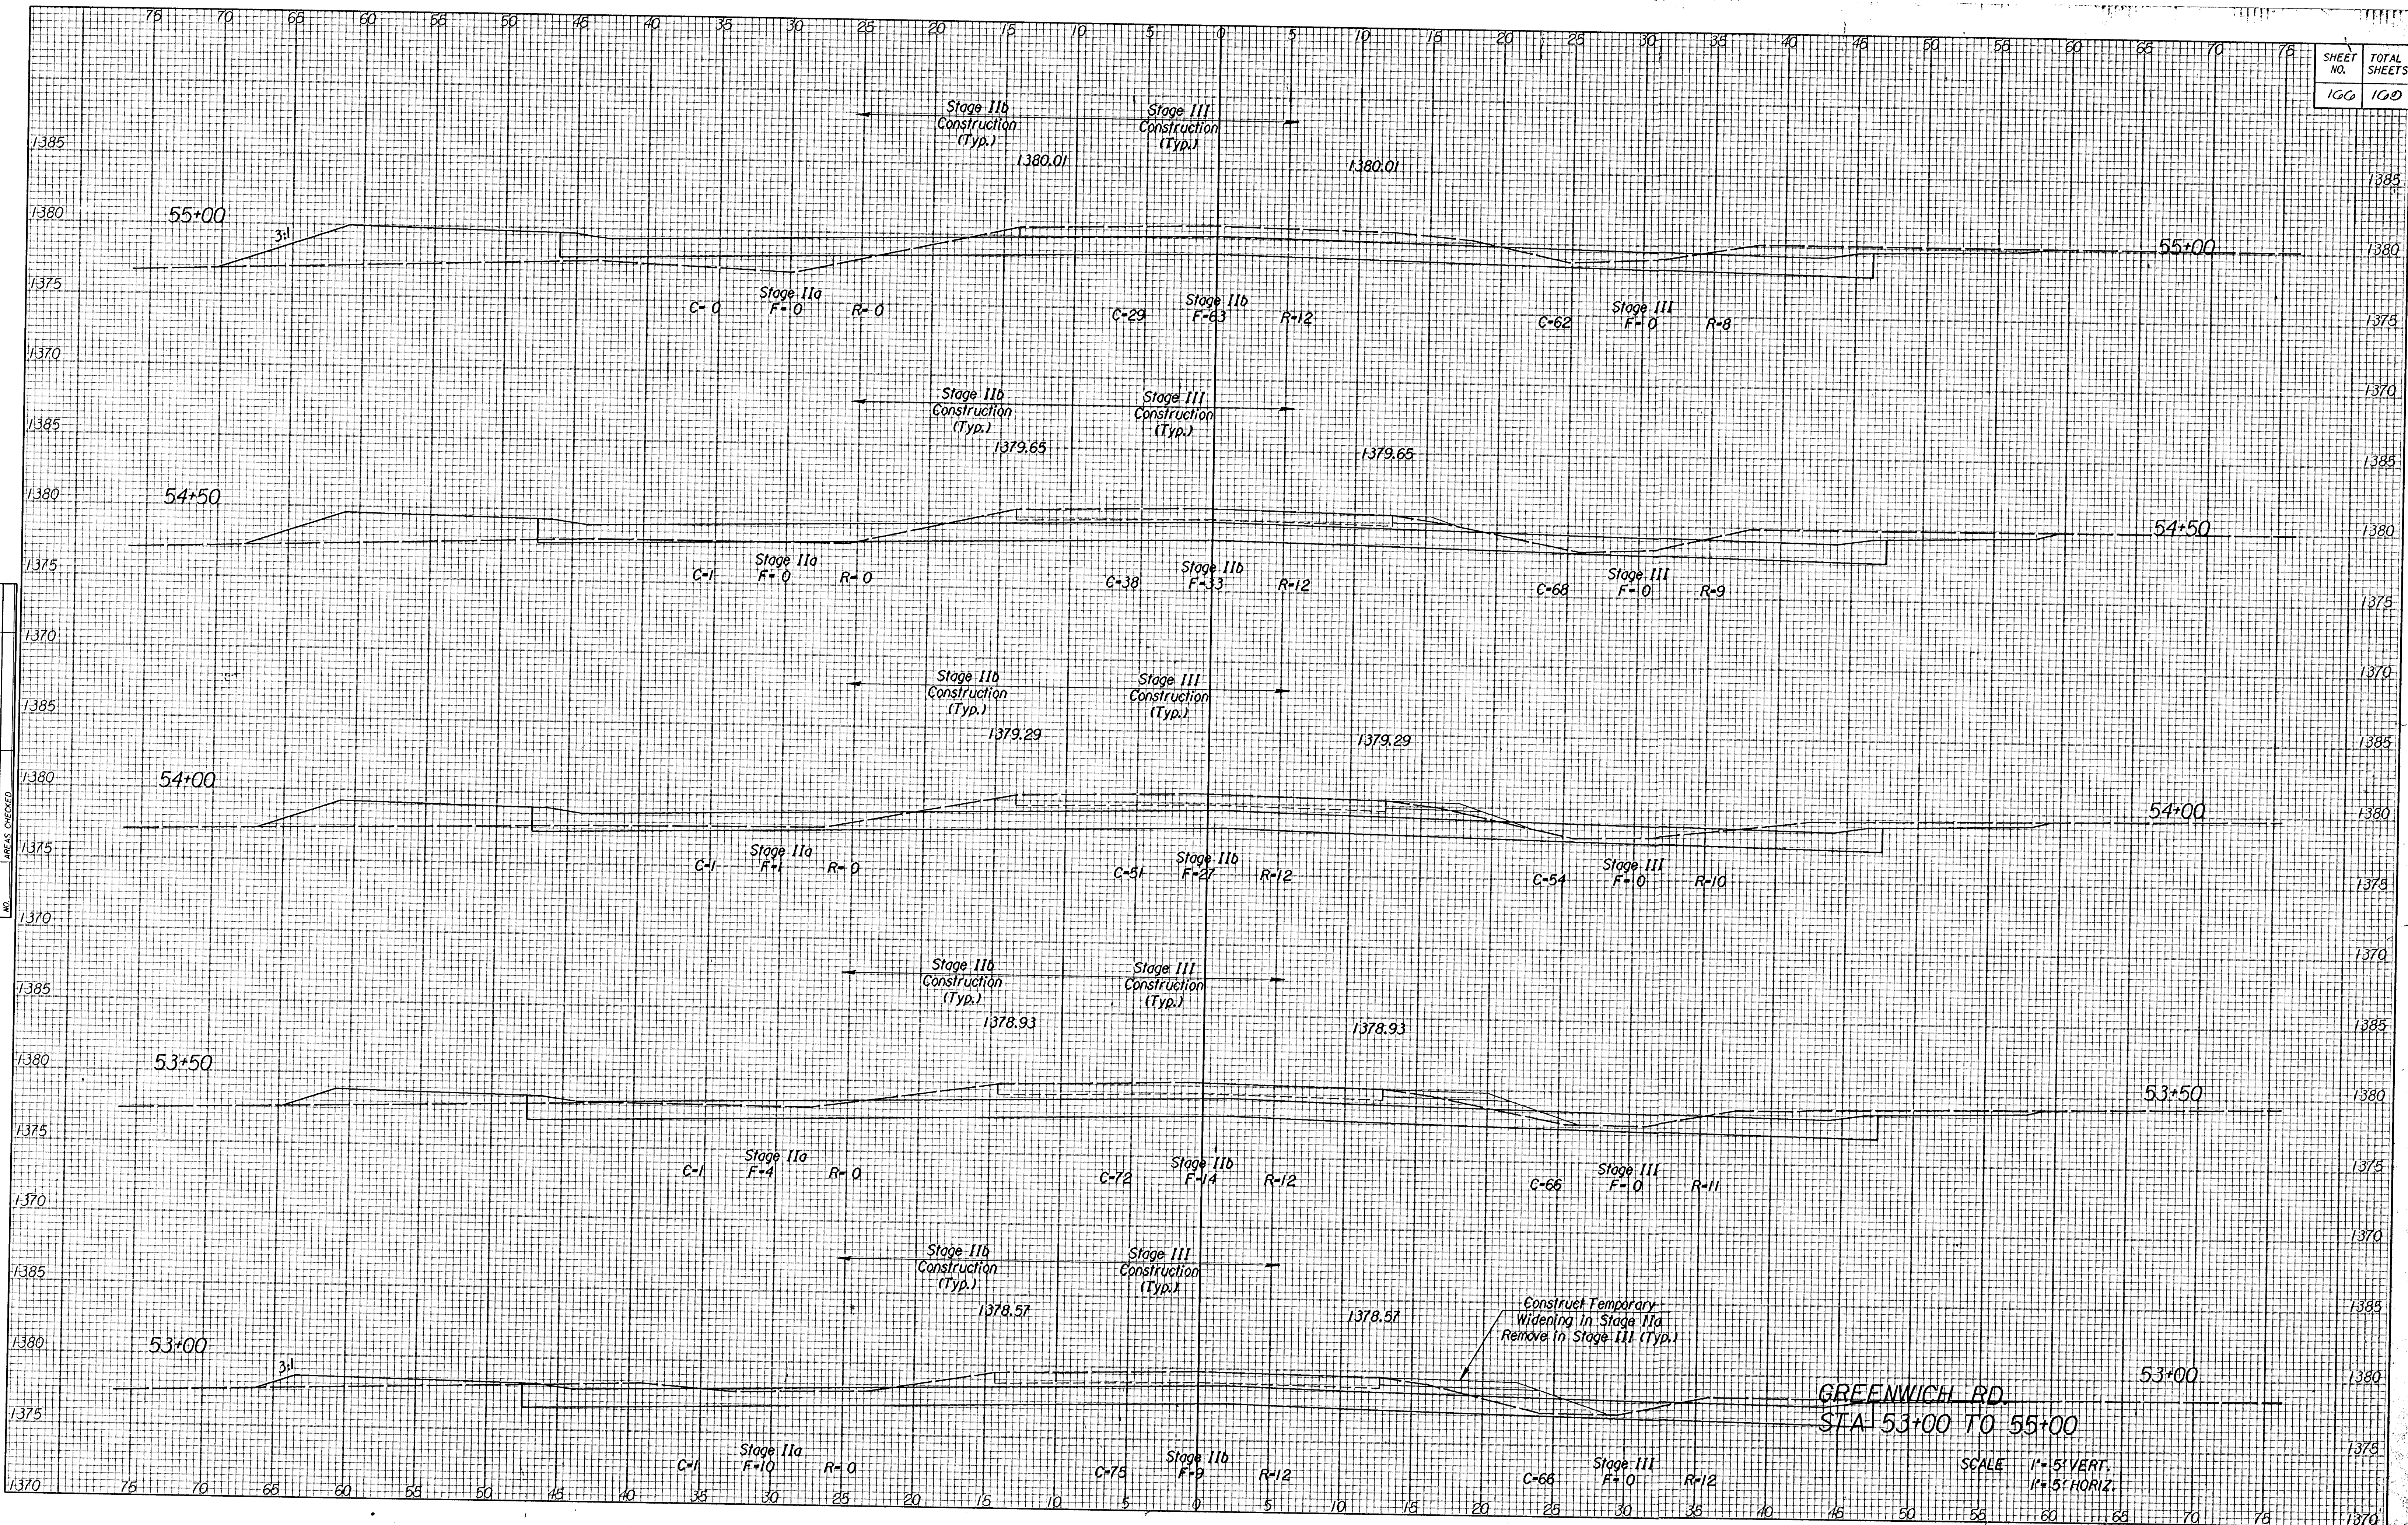

GREENWICH RD.
STA 53+00 TO 55+00

SCALE 1"=5' VERT.
1"=5' HORIZ.