


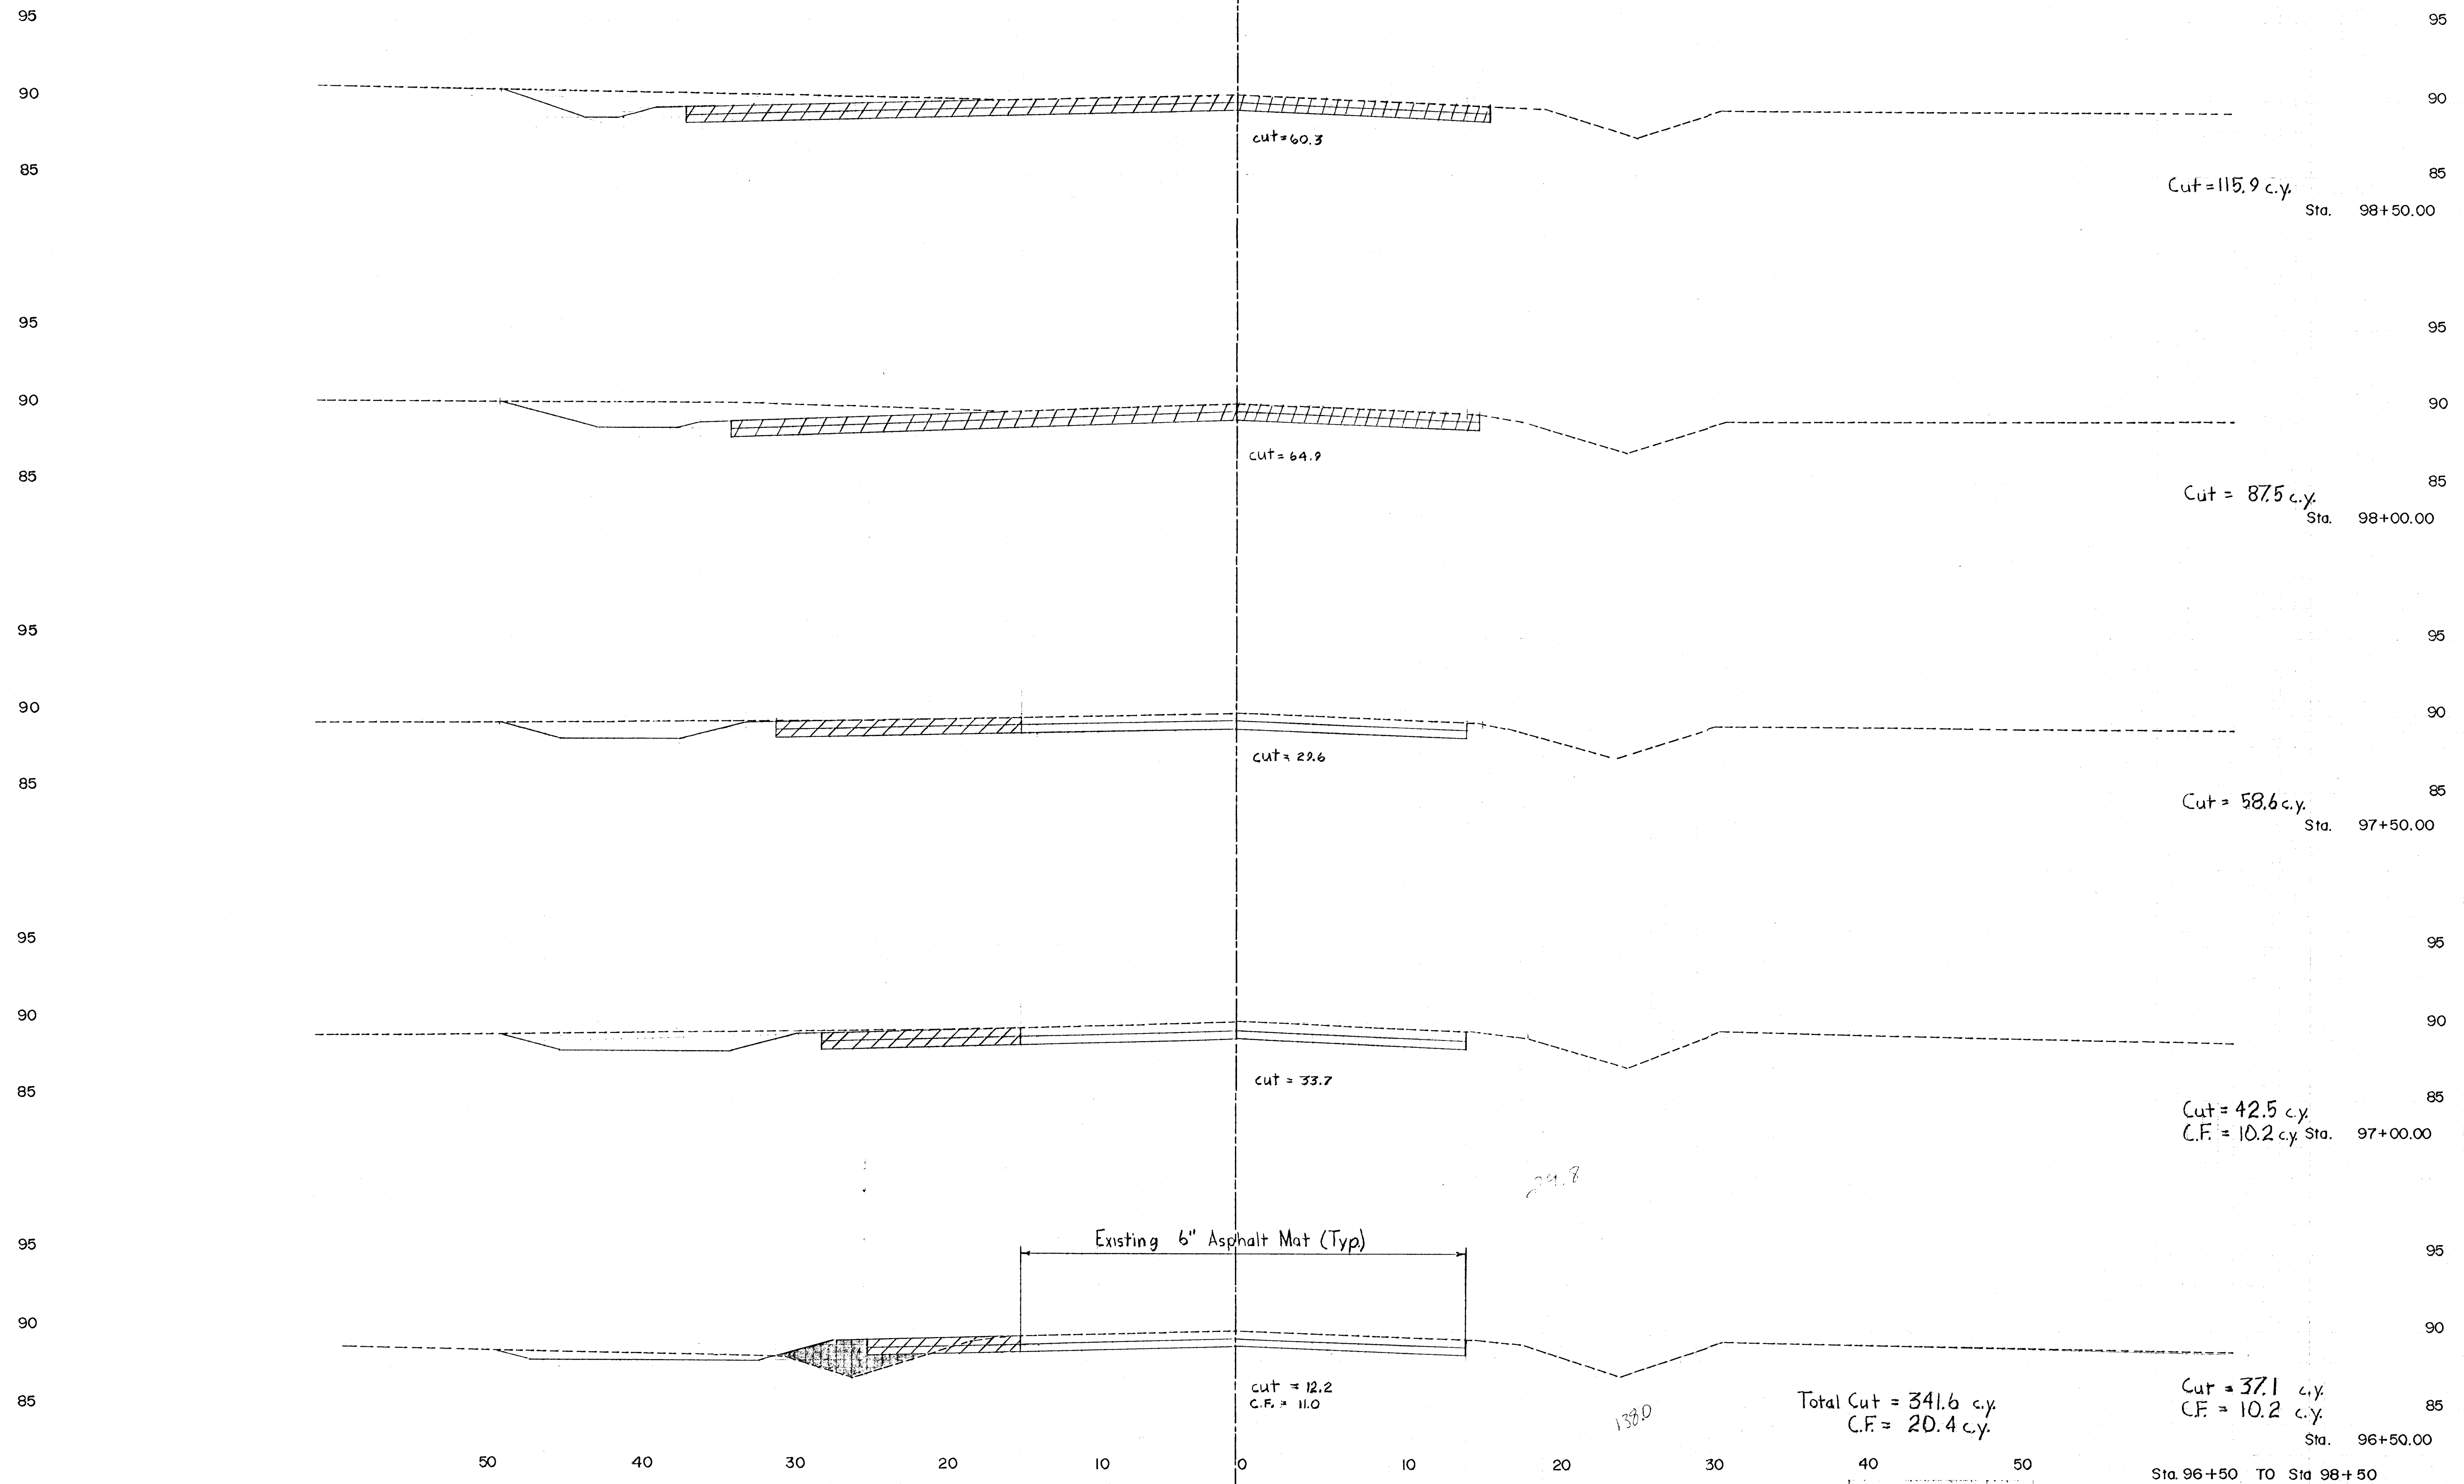

**SOUTH SENECA**

Sta. 96+50 TO Sta. 98+50