


SOUTH SENECA 48TH. TO MACARTHUR IMPROVEMENTS PAVING CROSS SECTIONS

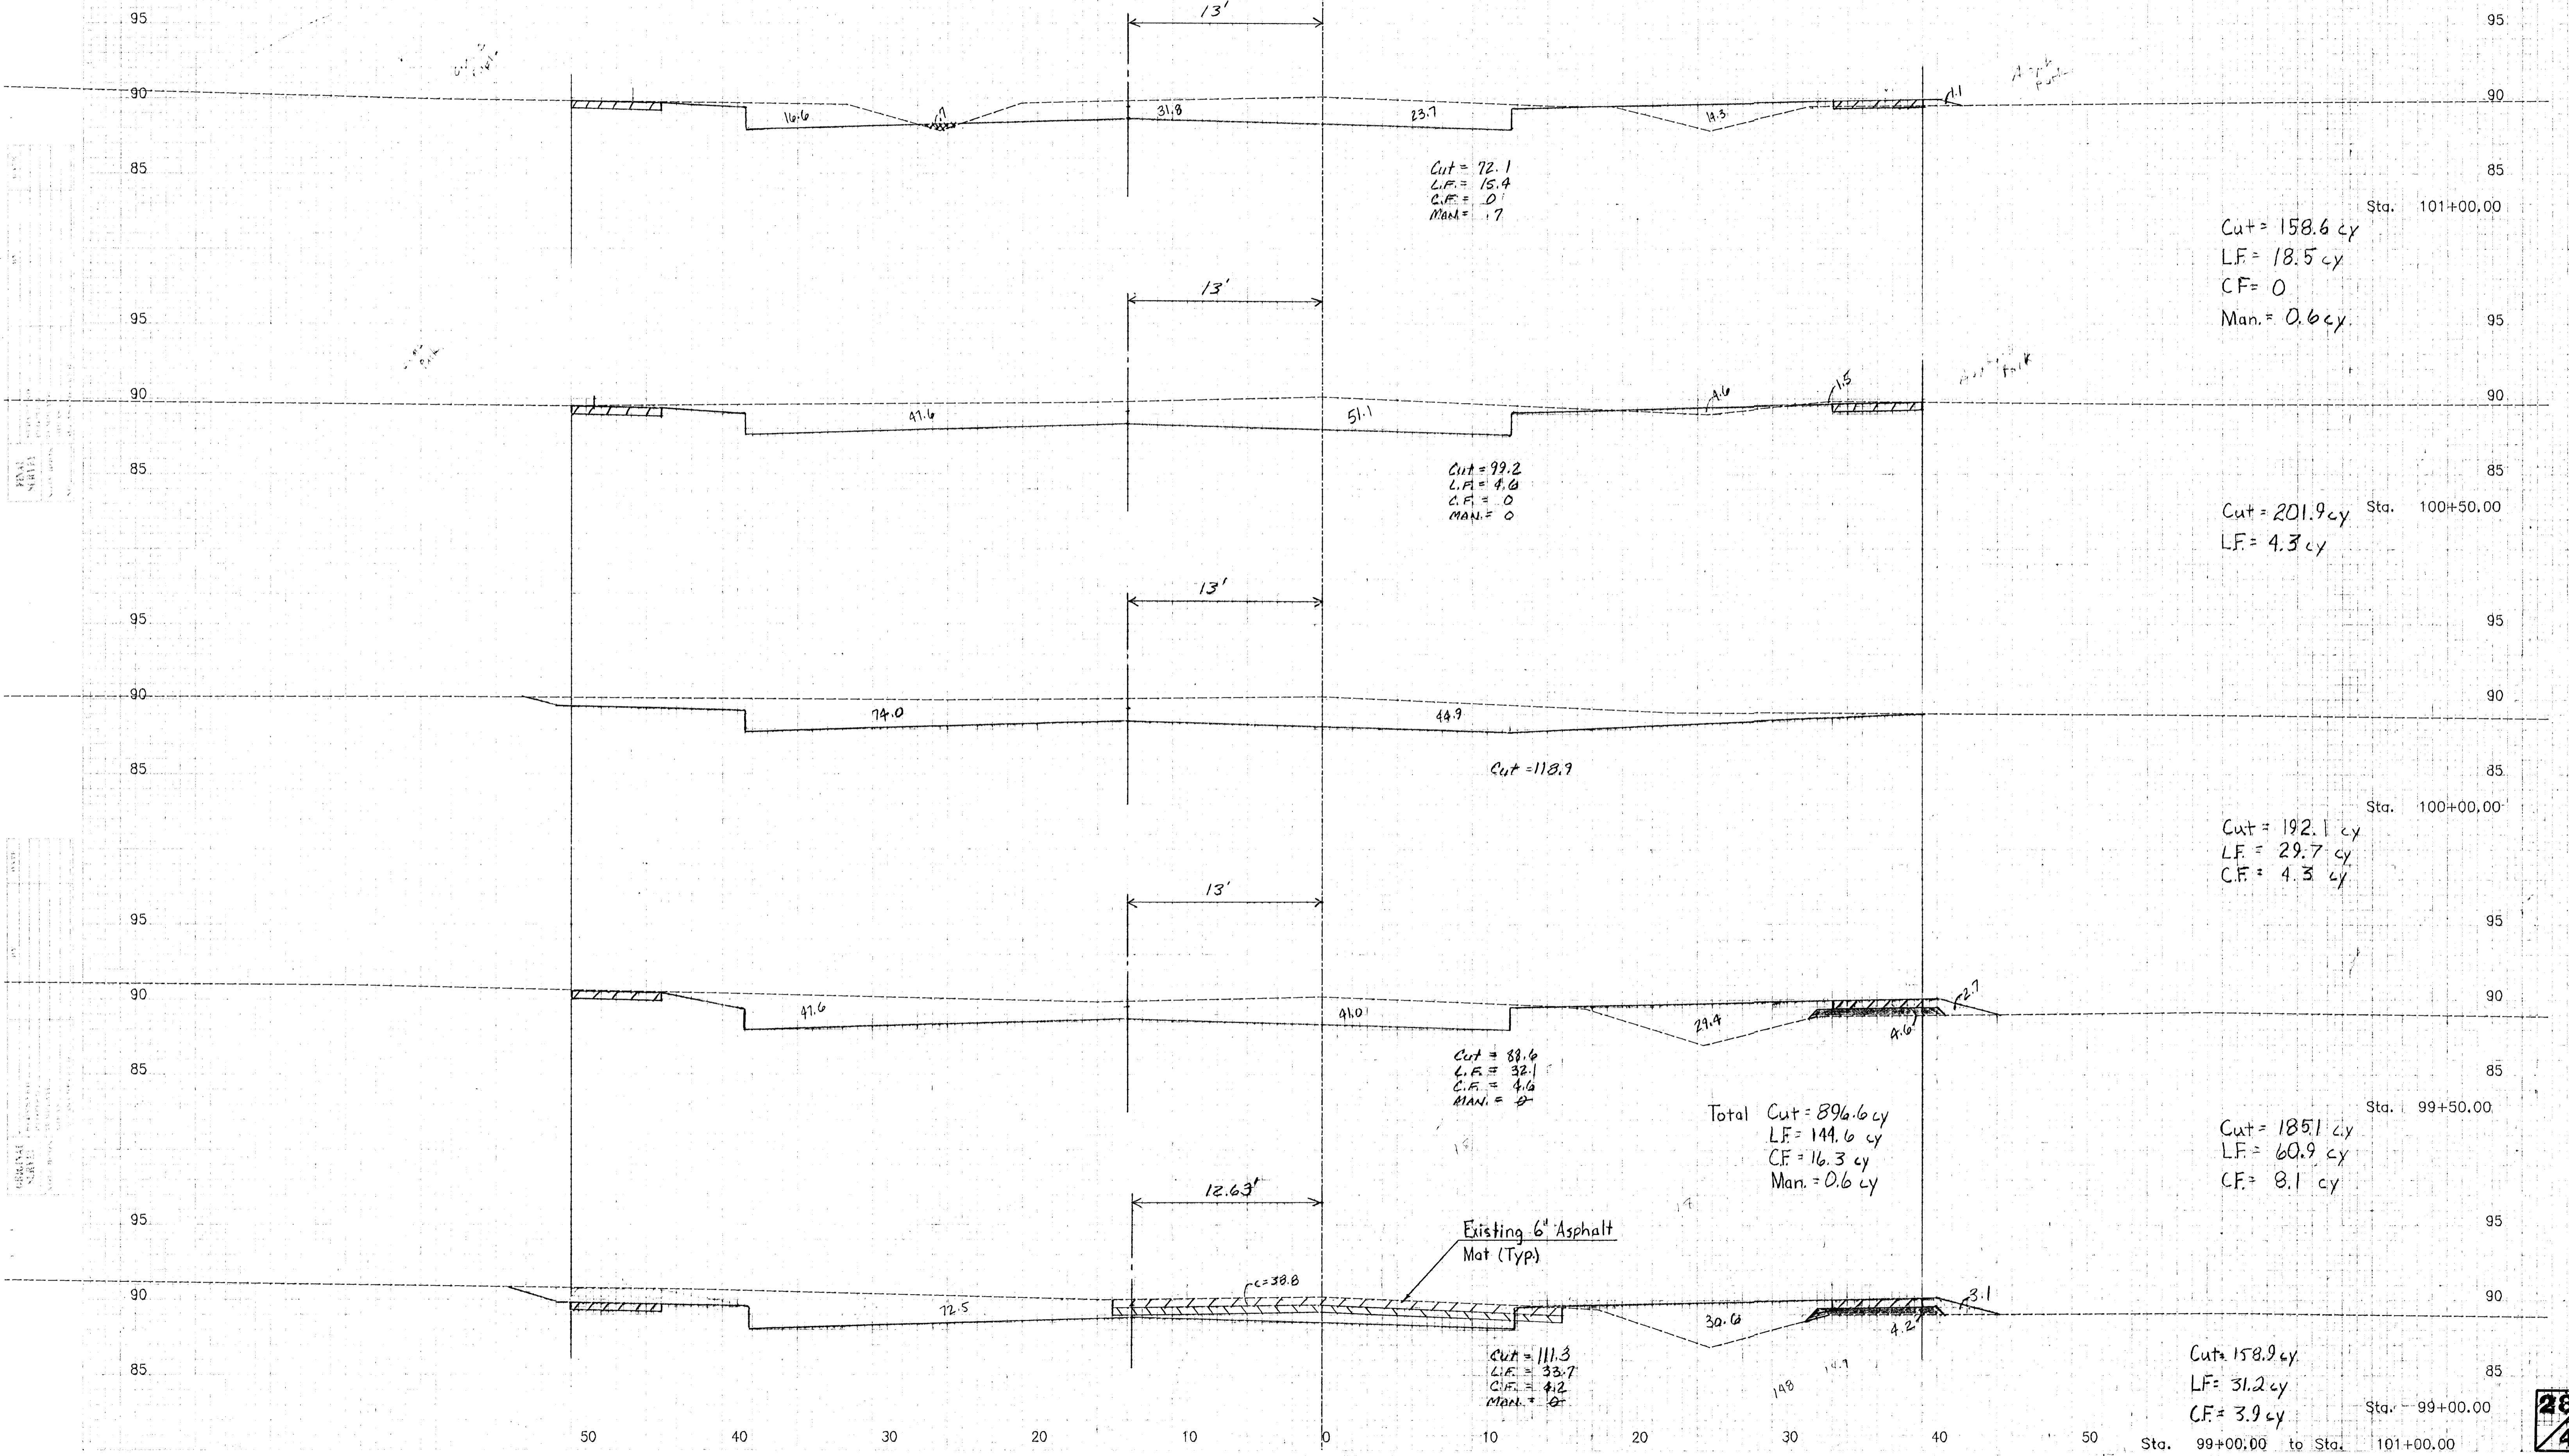

Cut = 72.1  
L.F. = 15.4  
C.F. = 0  
Man. = .7

Sta. 101+00.00  
Cut = 158.6 cy  
L.F. = 18.5 cy  
C.F. = 0  
Man. = 0.6 cy

Cut = 99.2  
L.F. = 4.6  
C.F. = 0  
MAN. = 0

Sta. 100+50.00  
Cut = 201.9 cy  
L.F. = 4.3 cy

Cut = 118.7

Sta. 100+00.00  
Cut = 192.1 cy  
L.F. = 29.7 cy  
C.F. = 4.3 cy

Cut = 89.6  
L.F. = 32.1  
C.F. = 4.6  
MAN. = 0

Total Cut = 896.6 cy  
L.F. = 144.6 cy  
C.F. = 16.3 cy  
Man. = 0.6 cy

Sta. 99+50.00  
Cut = 185.1 cy  
L.F. = 60.9 cy  
C.F. = 8.1 cy

Existing 6" Asphalt Mat (Typ)

Cut = 111.3  
L.F. = 33.7  
C.F. = 4.2  
MAN. = 0

Sta. 99+00.00  
Cut = 158.9 cy  
L.F. = 31.2 cy  
C.F. = 3.9 cy