


SOUTH SENECA 48TH. TO MAC ARTHUR
IMPROVEMENTS
PAVING CROSS SECTION

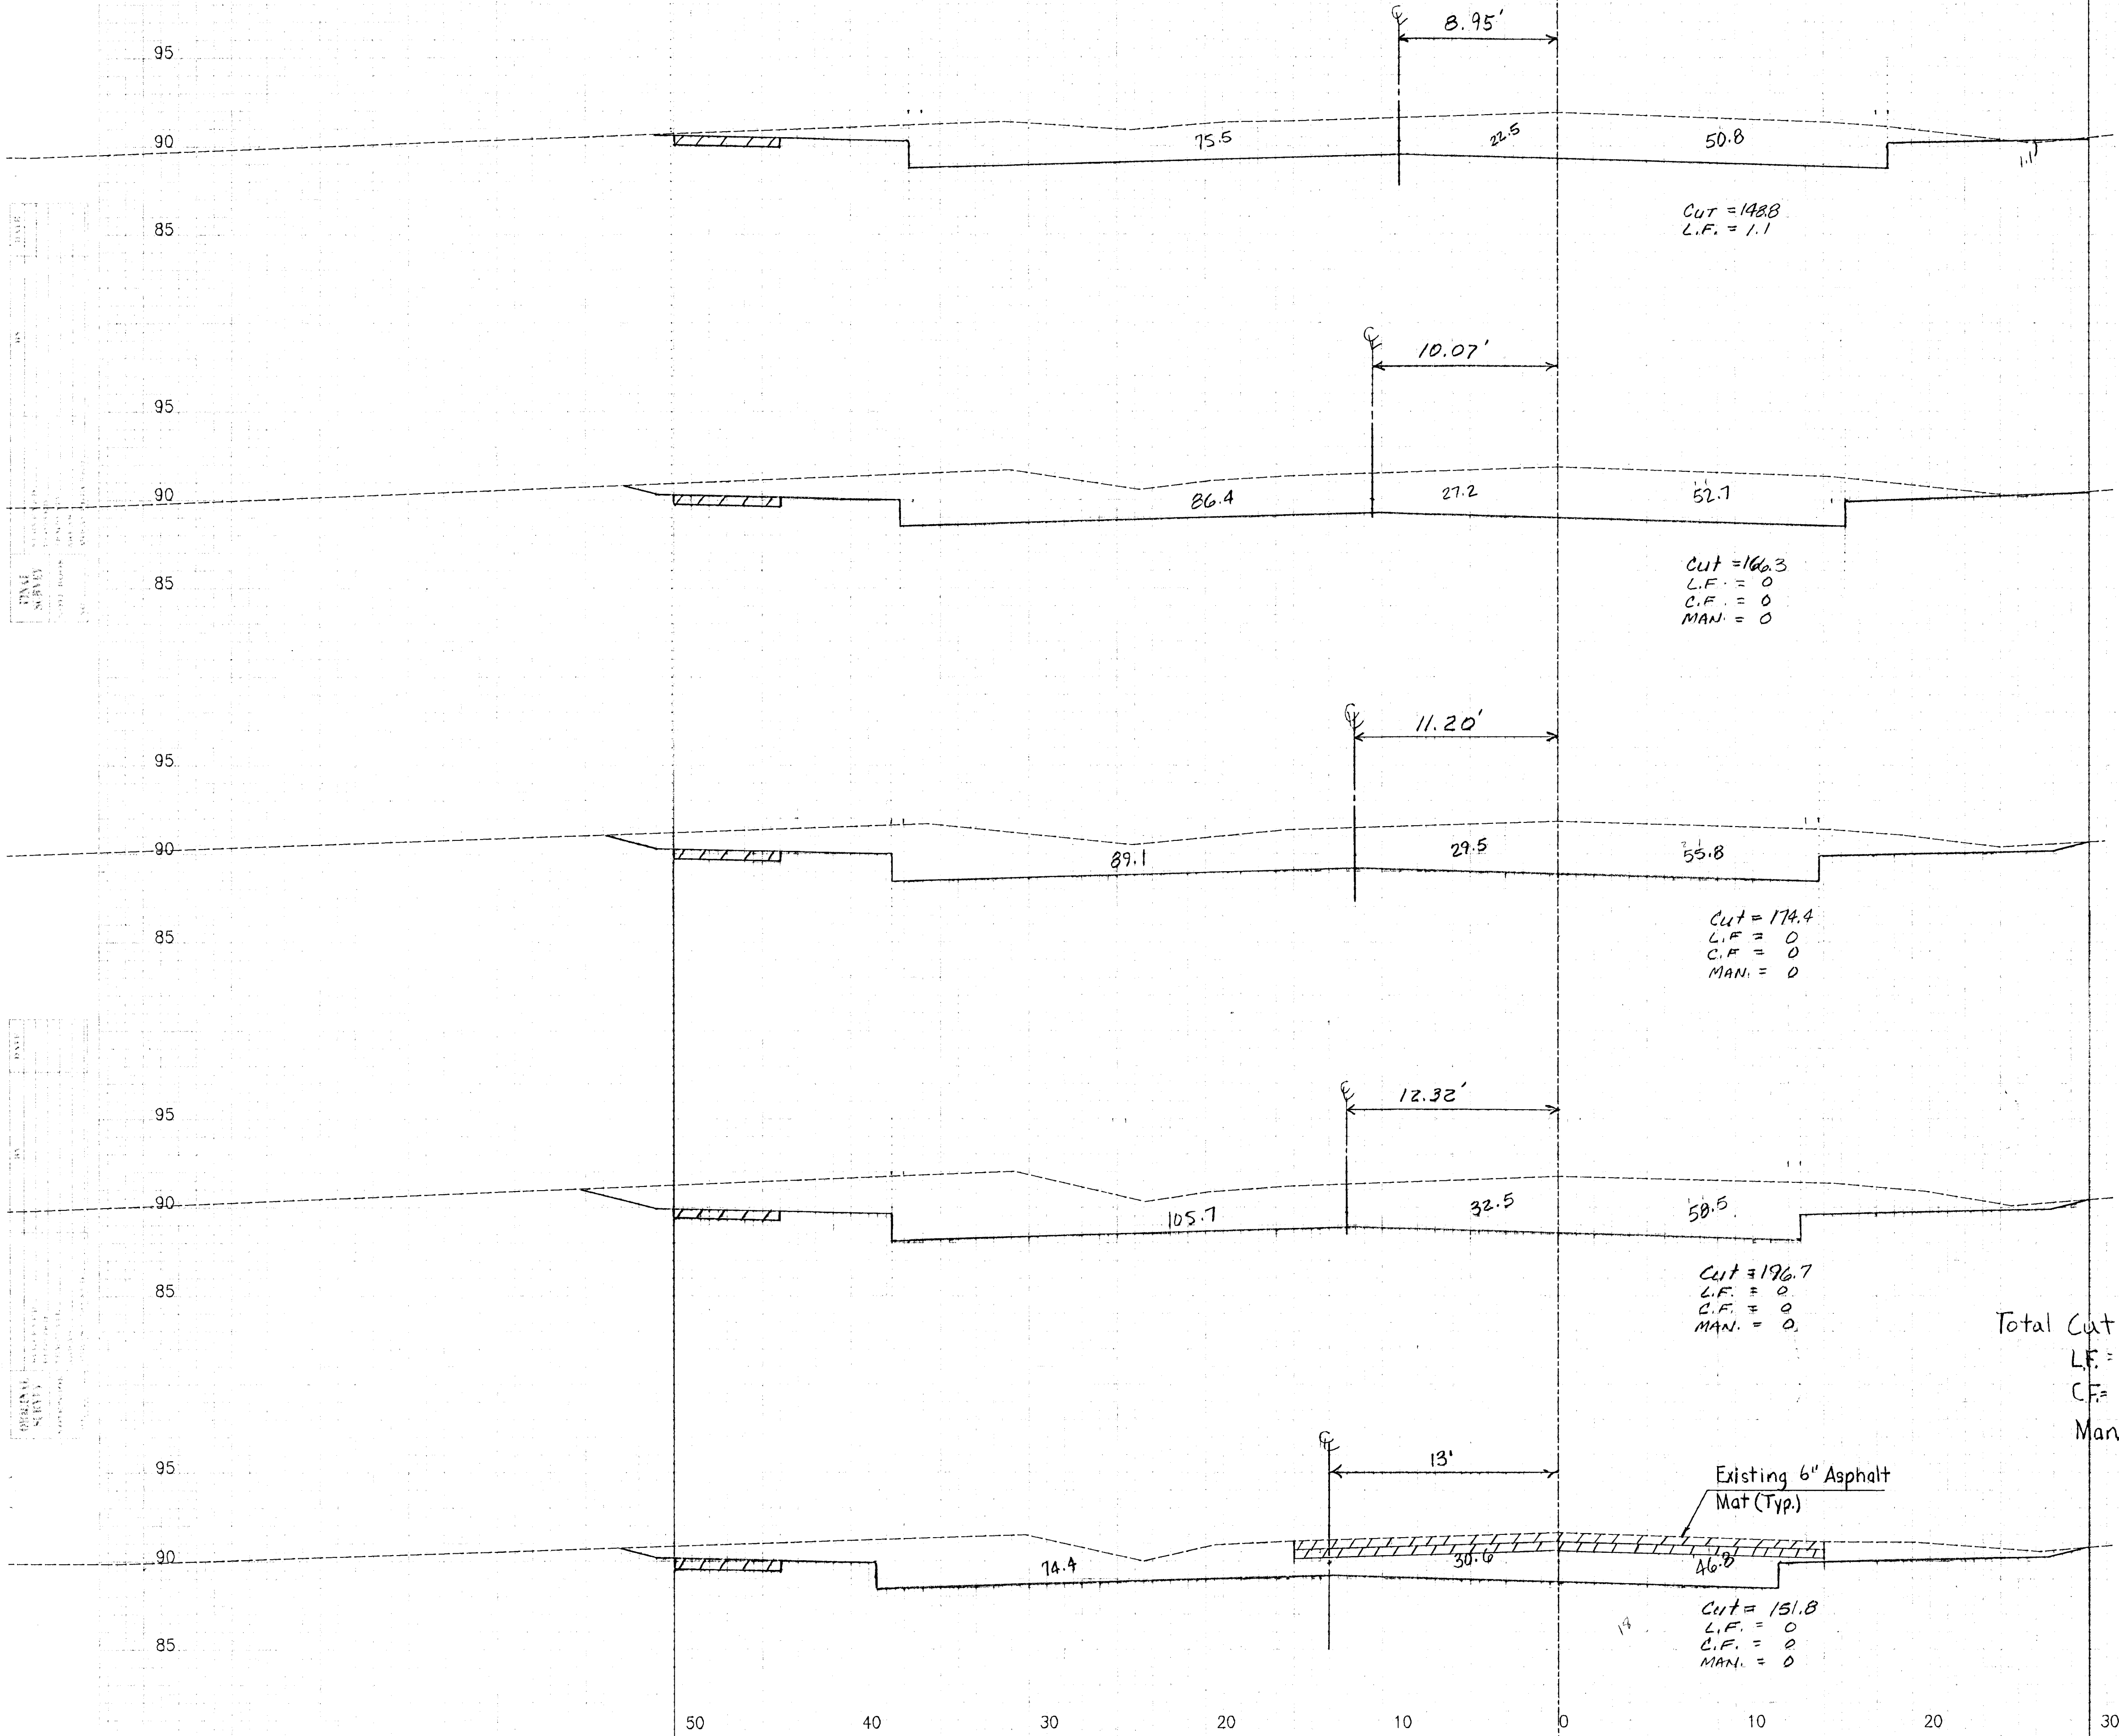

Cut = 291.8 cy Sta. 111+00.00
 L.F. = 1.0 cy

Cut = 315.5 cy Sta. 110+50.00

Cut = 343.6 cy Sta. 110+00.00

Cut = 322.7 cy Sta. 109+50.00

Cut = 260.7 cy Sta. 109+00.00