


SOUTH SENECA 48TH. TO MAC ARTHUR
IMPROVEMENTS
PAVING CROSS SECTIONS

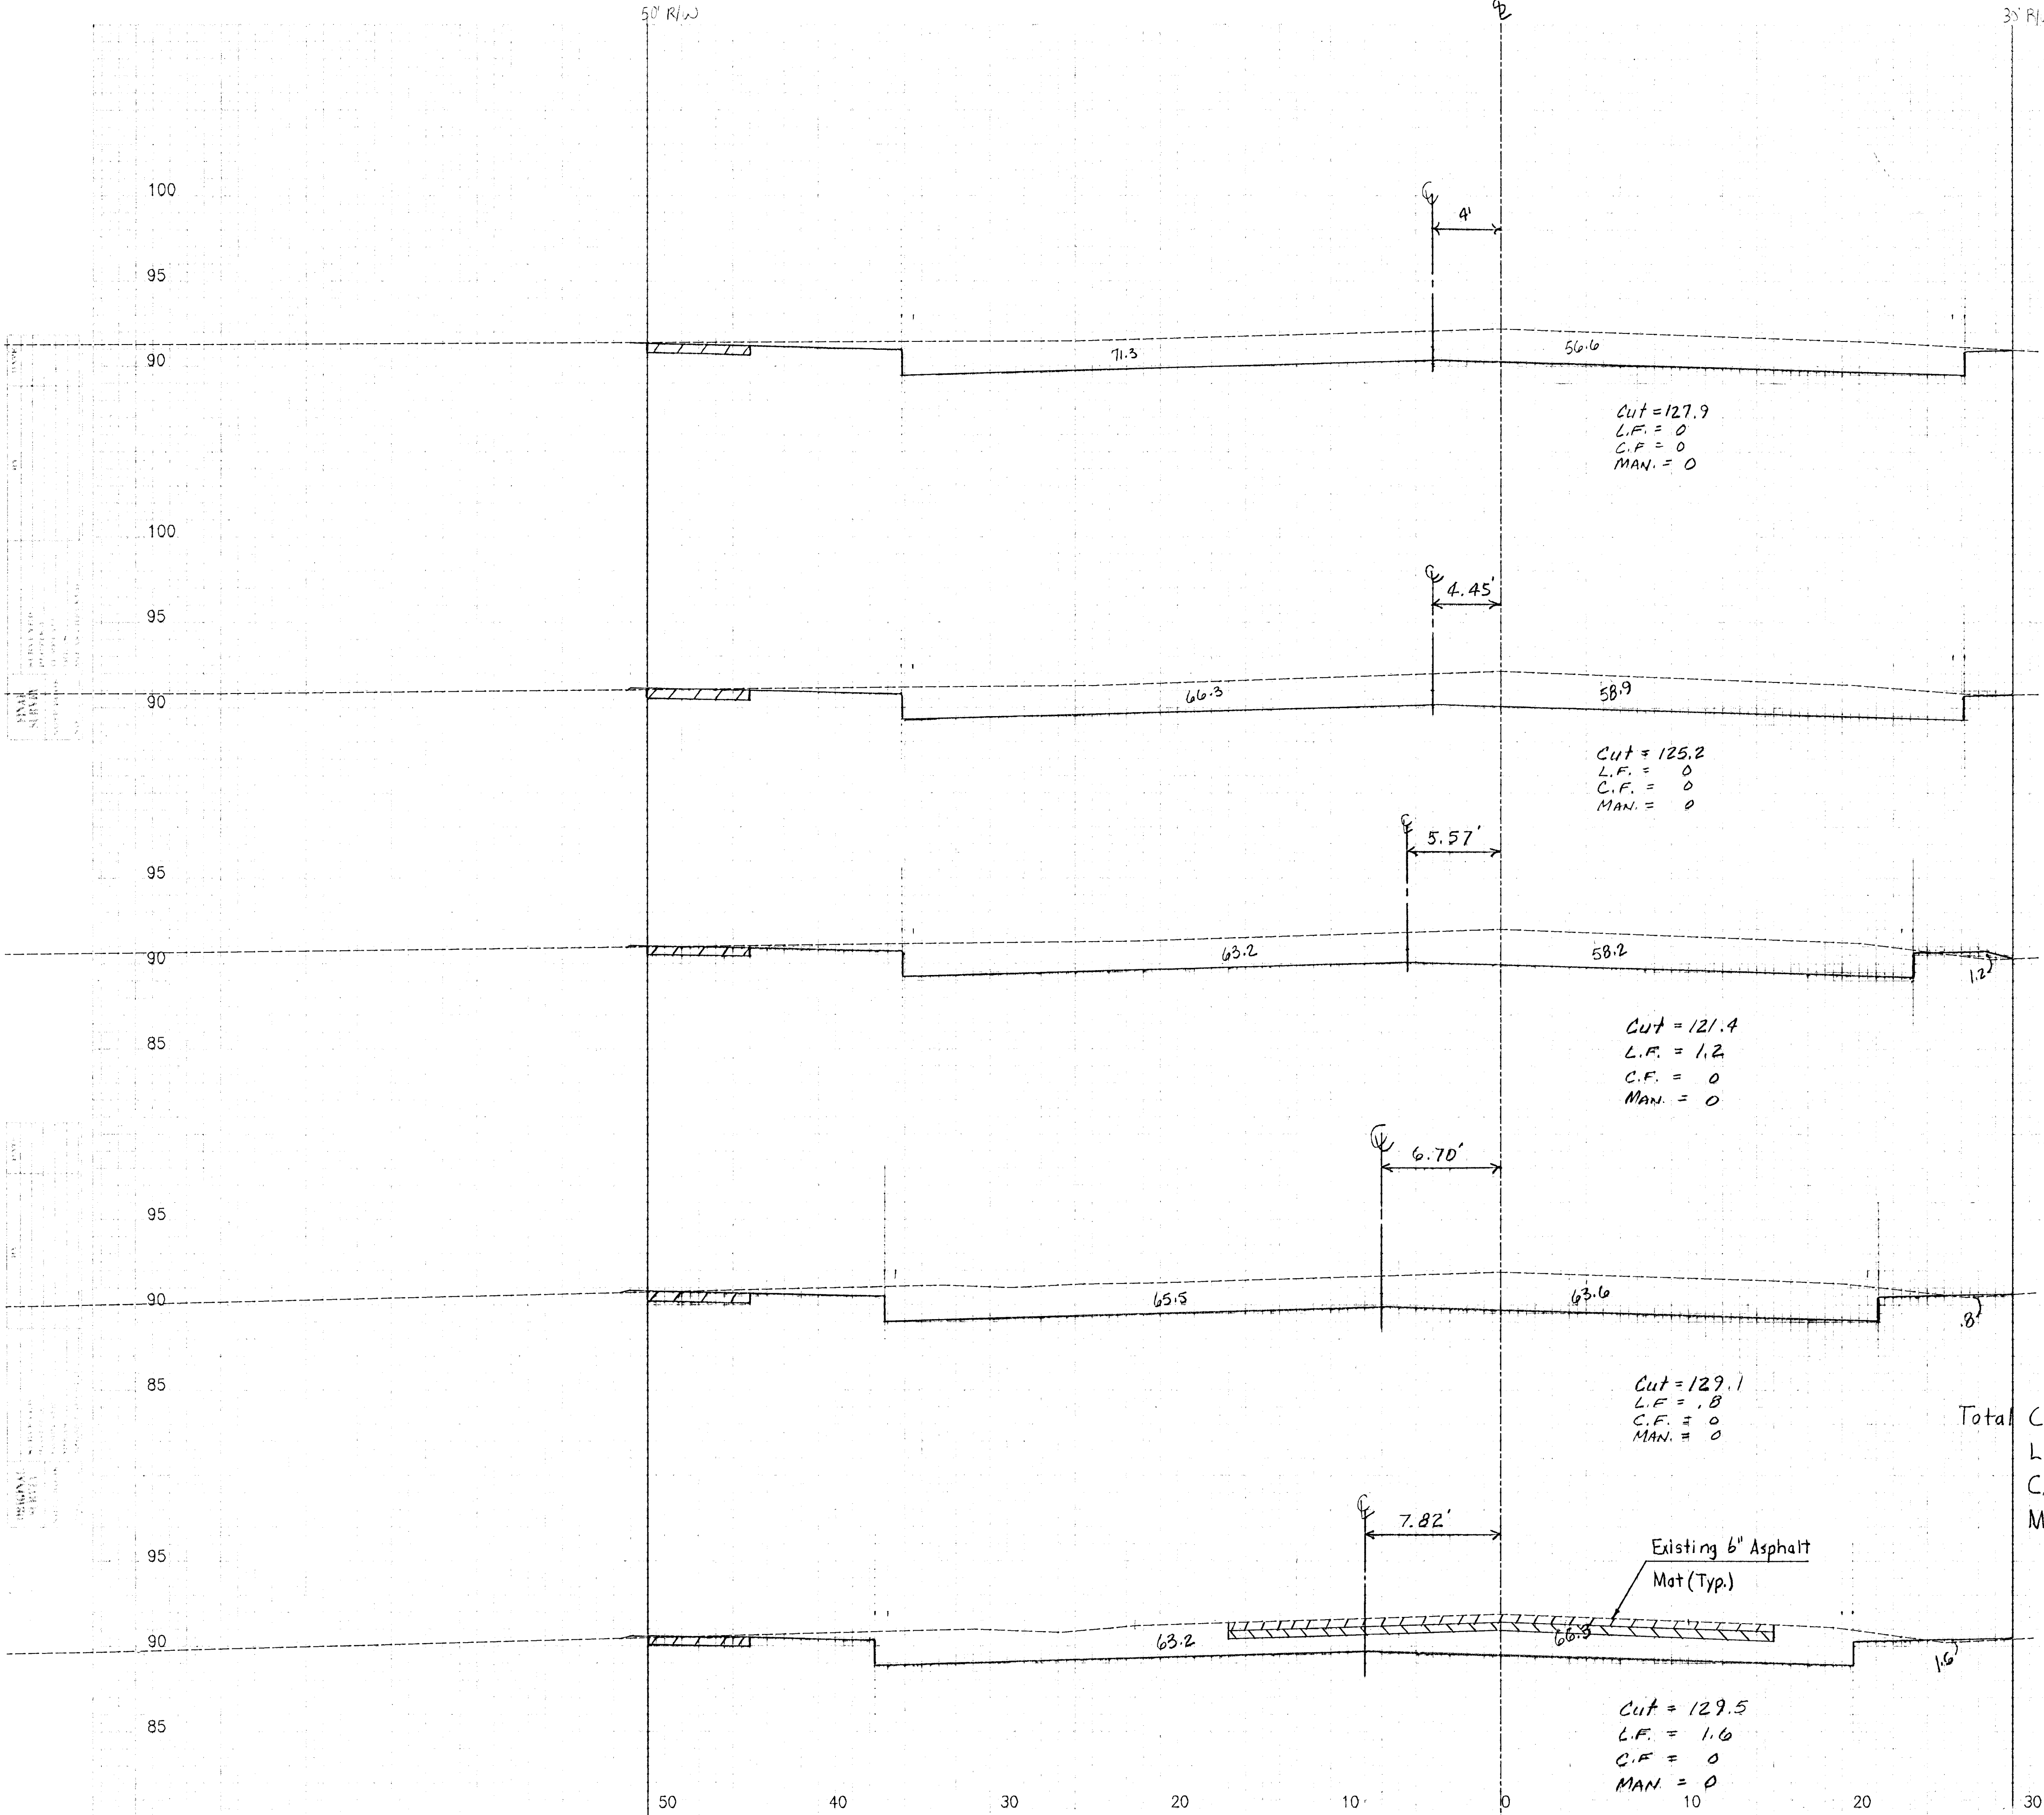

CUT = 234.4 CY

CUT = 228.3 cy
L.F. = 1.1 cy

CUT = 231.9 CY
L.F. = 1.9 cy

CUT = 239.4 CY
L.F. = 2.2 cy

L.F. = 2.5 cy
CUT = 257.69 cy

SOUTH SENECA