


LEEDY-VOYLES
ADDITION

THOMPSONS ACRES

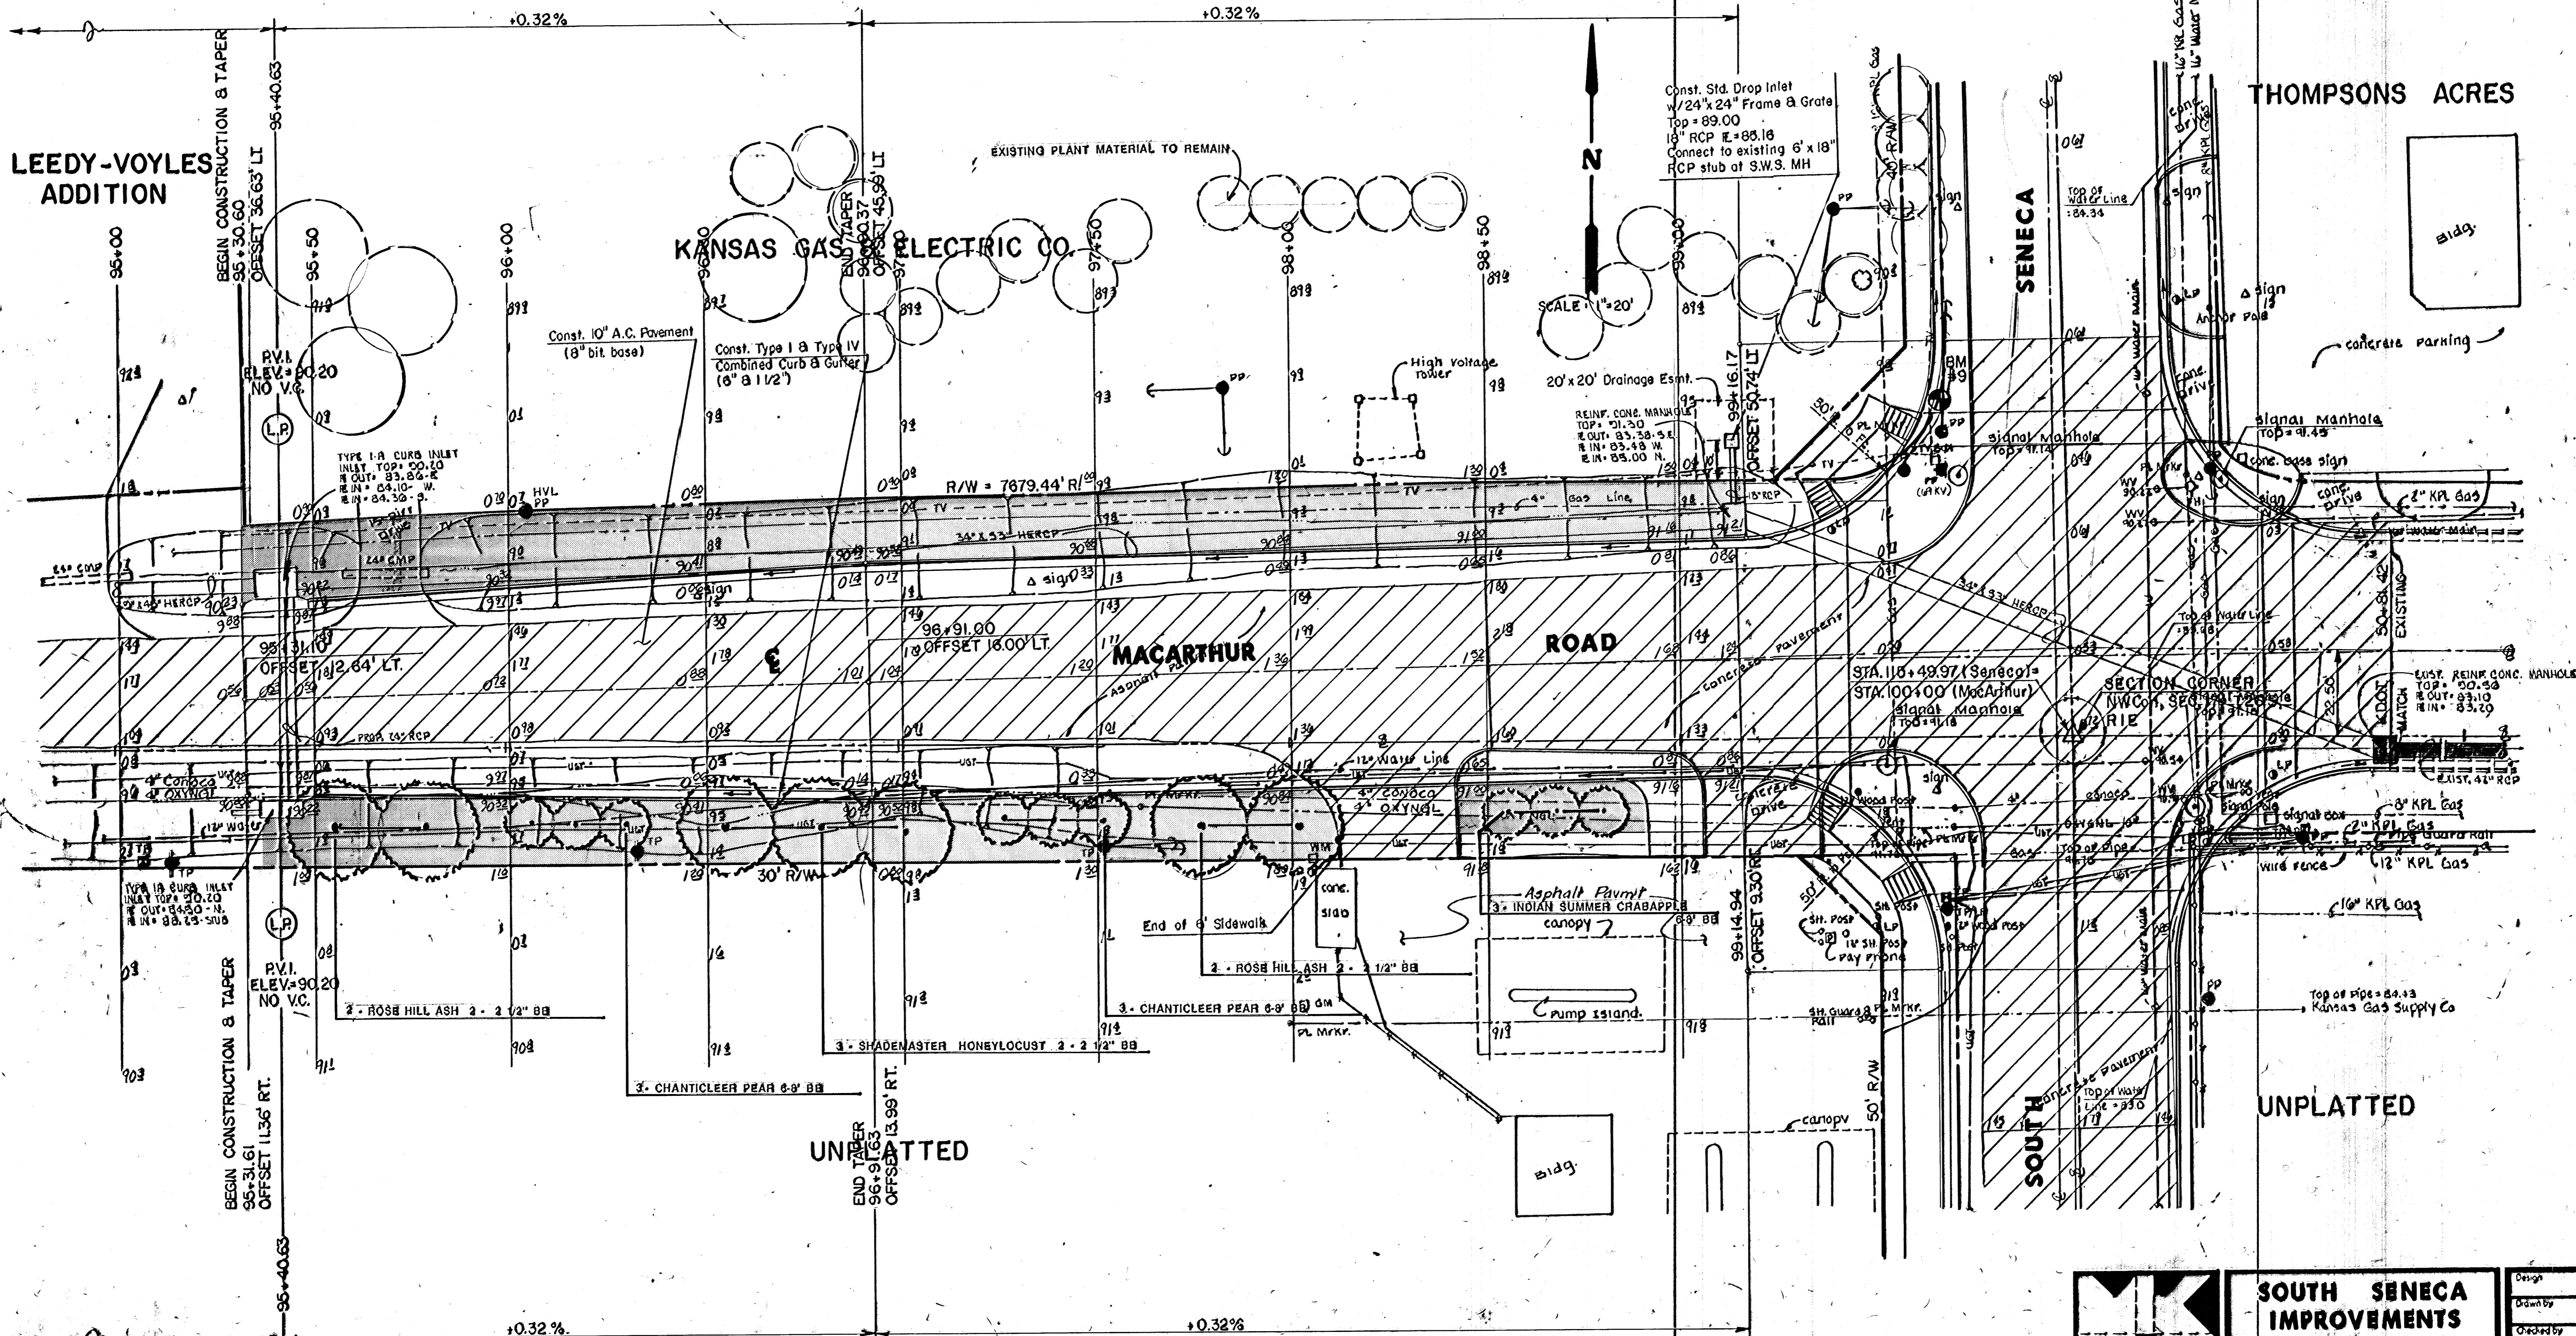

| | | |
|---|--|---|
| | SOUTH SENECA IMPROVEMENTS | Design Drawn by Checked by Date Job no. |
| | LANDSCAPE PLAN 48TH ST. SO. TO MACARTHUR RD. | Sheet |
| MID-KANSAS ENGINEERING CONSULTANTS PA 3500 NORTH ROCK ROAD BUILDING 1400 WICHITA, KANSAS 67220 | | 636-6666 |