


| FHWA REG. NO. | STATE  | PROJECT NO.: | YEAR | SHEET NUMBER | TOTAL SHEETS |
|---------------|--------|--------------|------|--------------|--------------|
| 7             | KANSAS | 87 N-0099-01 | 1999 | 10           | 68           |

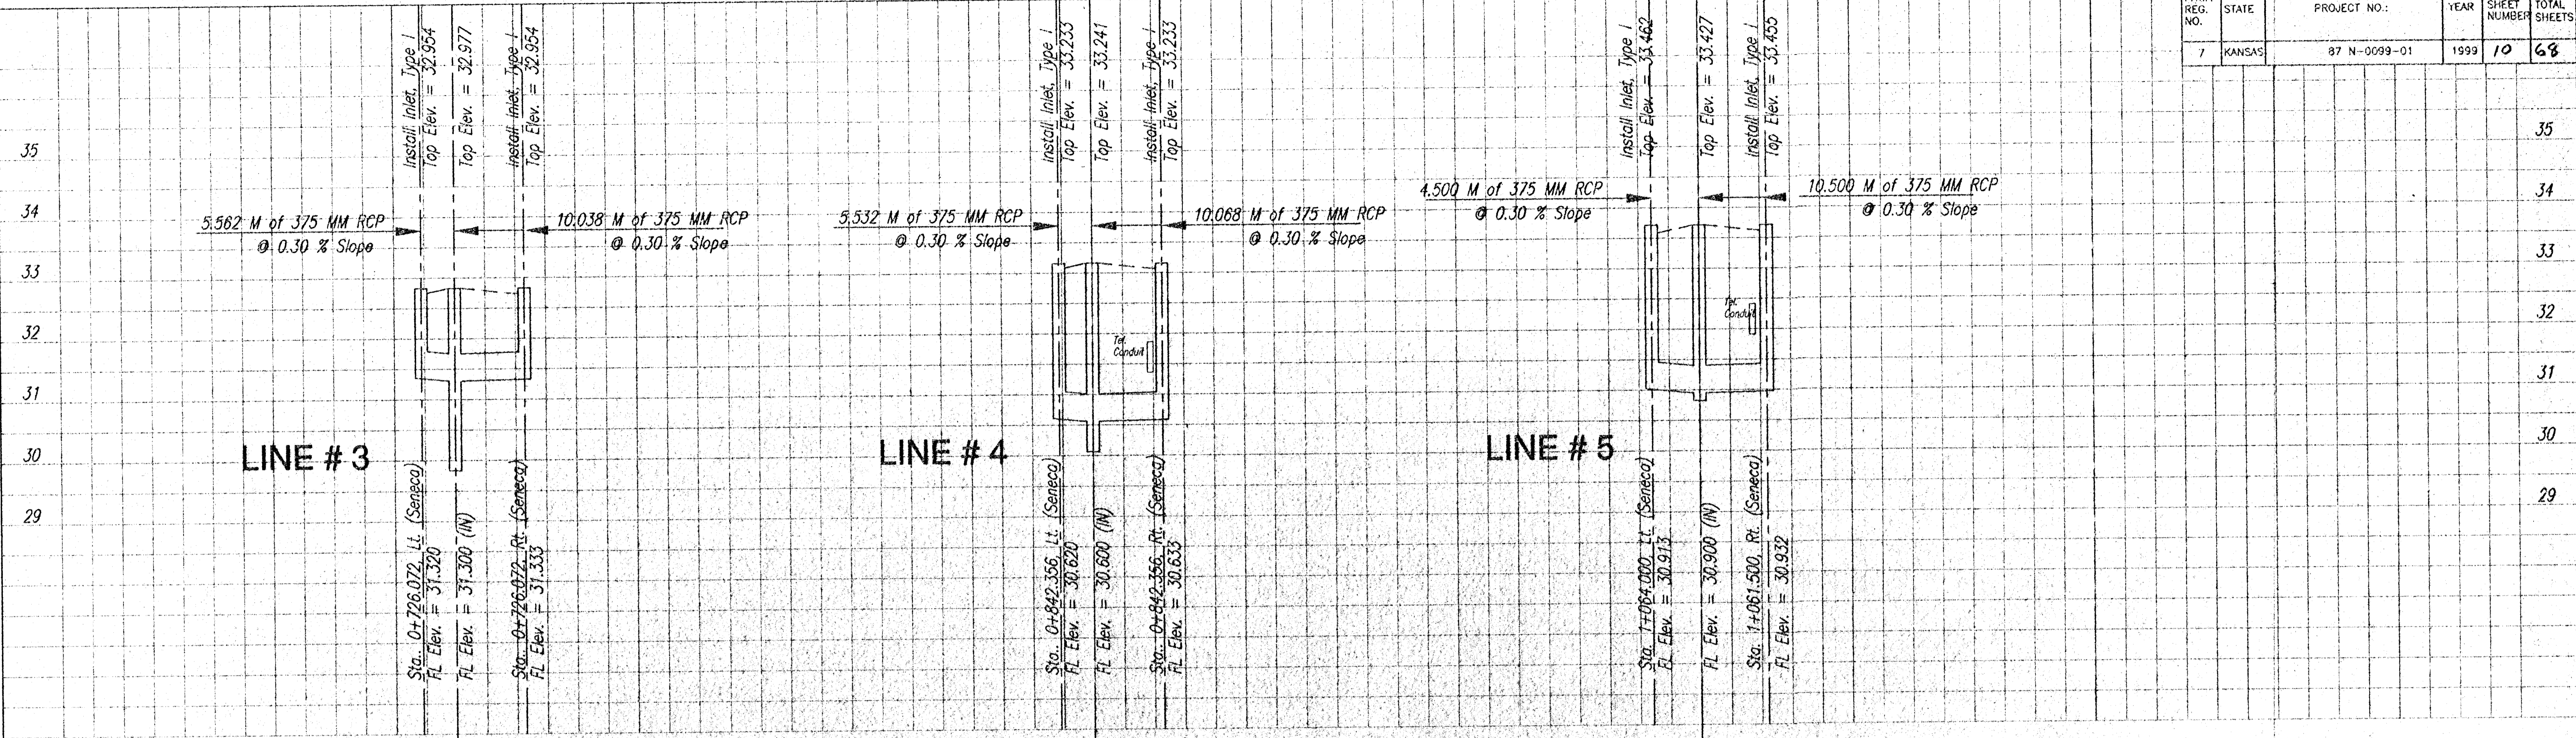

LINE #3

LINE #4

LINE #5

Scale : 1 : 500 (H)  
1 : 5 (V)

STORM SEWER PROFILES - LINE # 3, 4, 5

|             |           |           |
|-------------|-----------|-----------|
| SCALE:      | APPROVED: | DRAWN BY: |
| DATE:       | CHECKED:  | CHECKED:  |
| PROJECT NO: | SHEET NO: | SHEET NO: |

**ME** MUNICIPAL ENGINEERS, P.A.  
254-LAURA, SUITE 201, WICHITA, KANSAS 67211  
316-262-3842 (TEL.)  
316-262-8834 (FAX)