

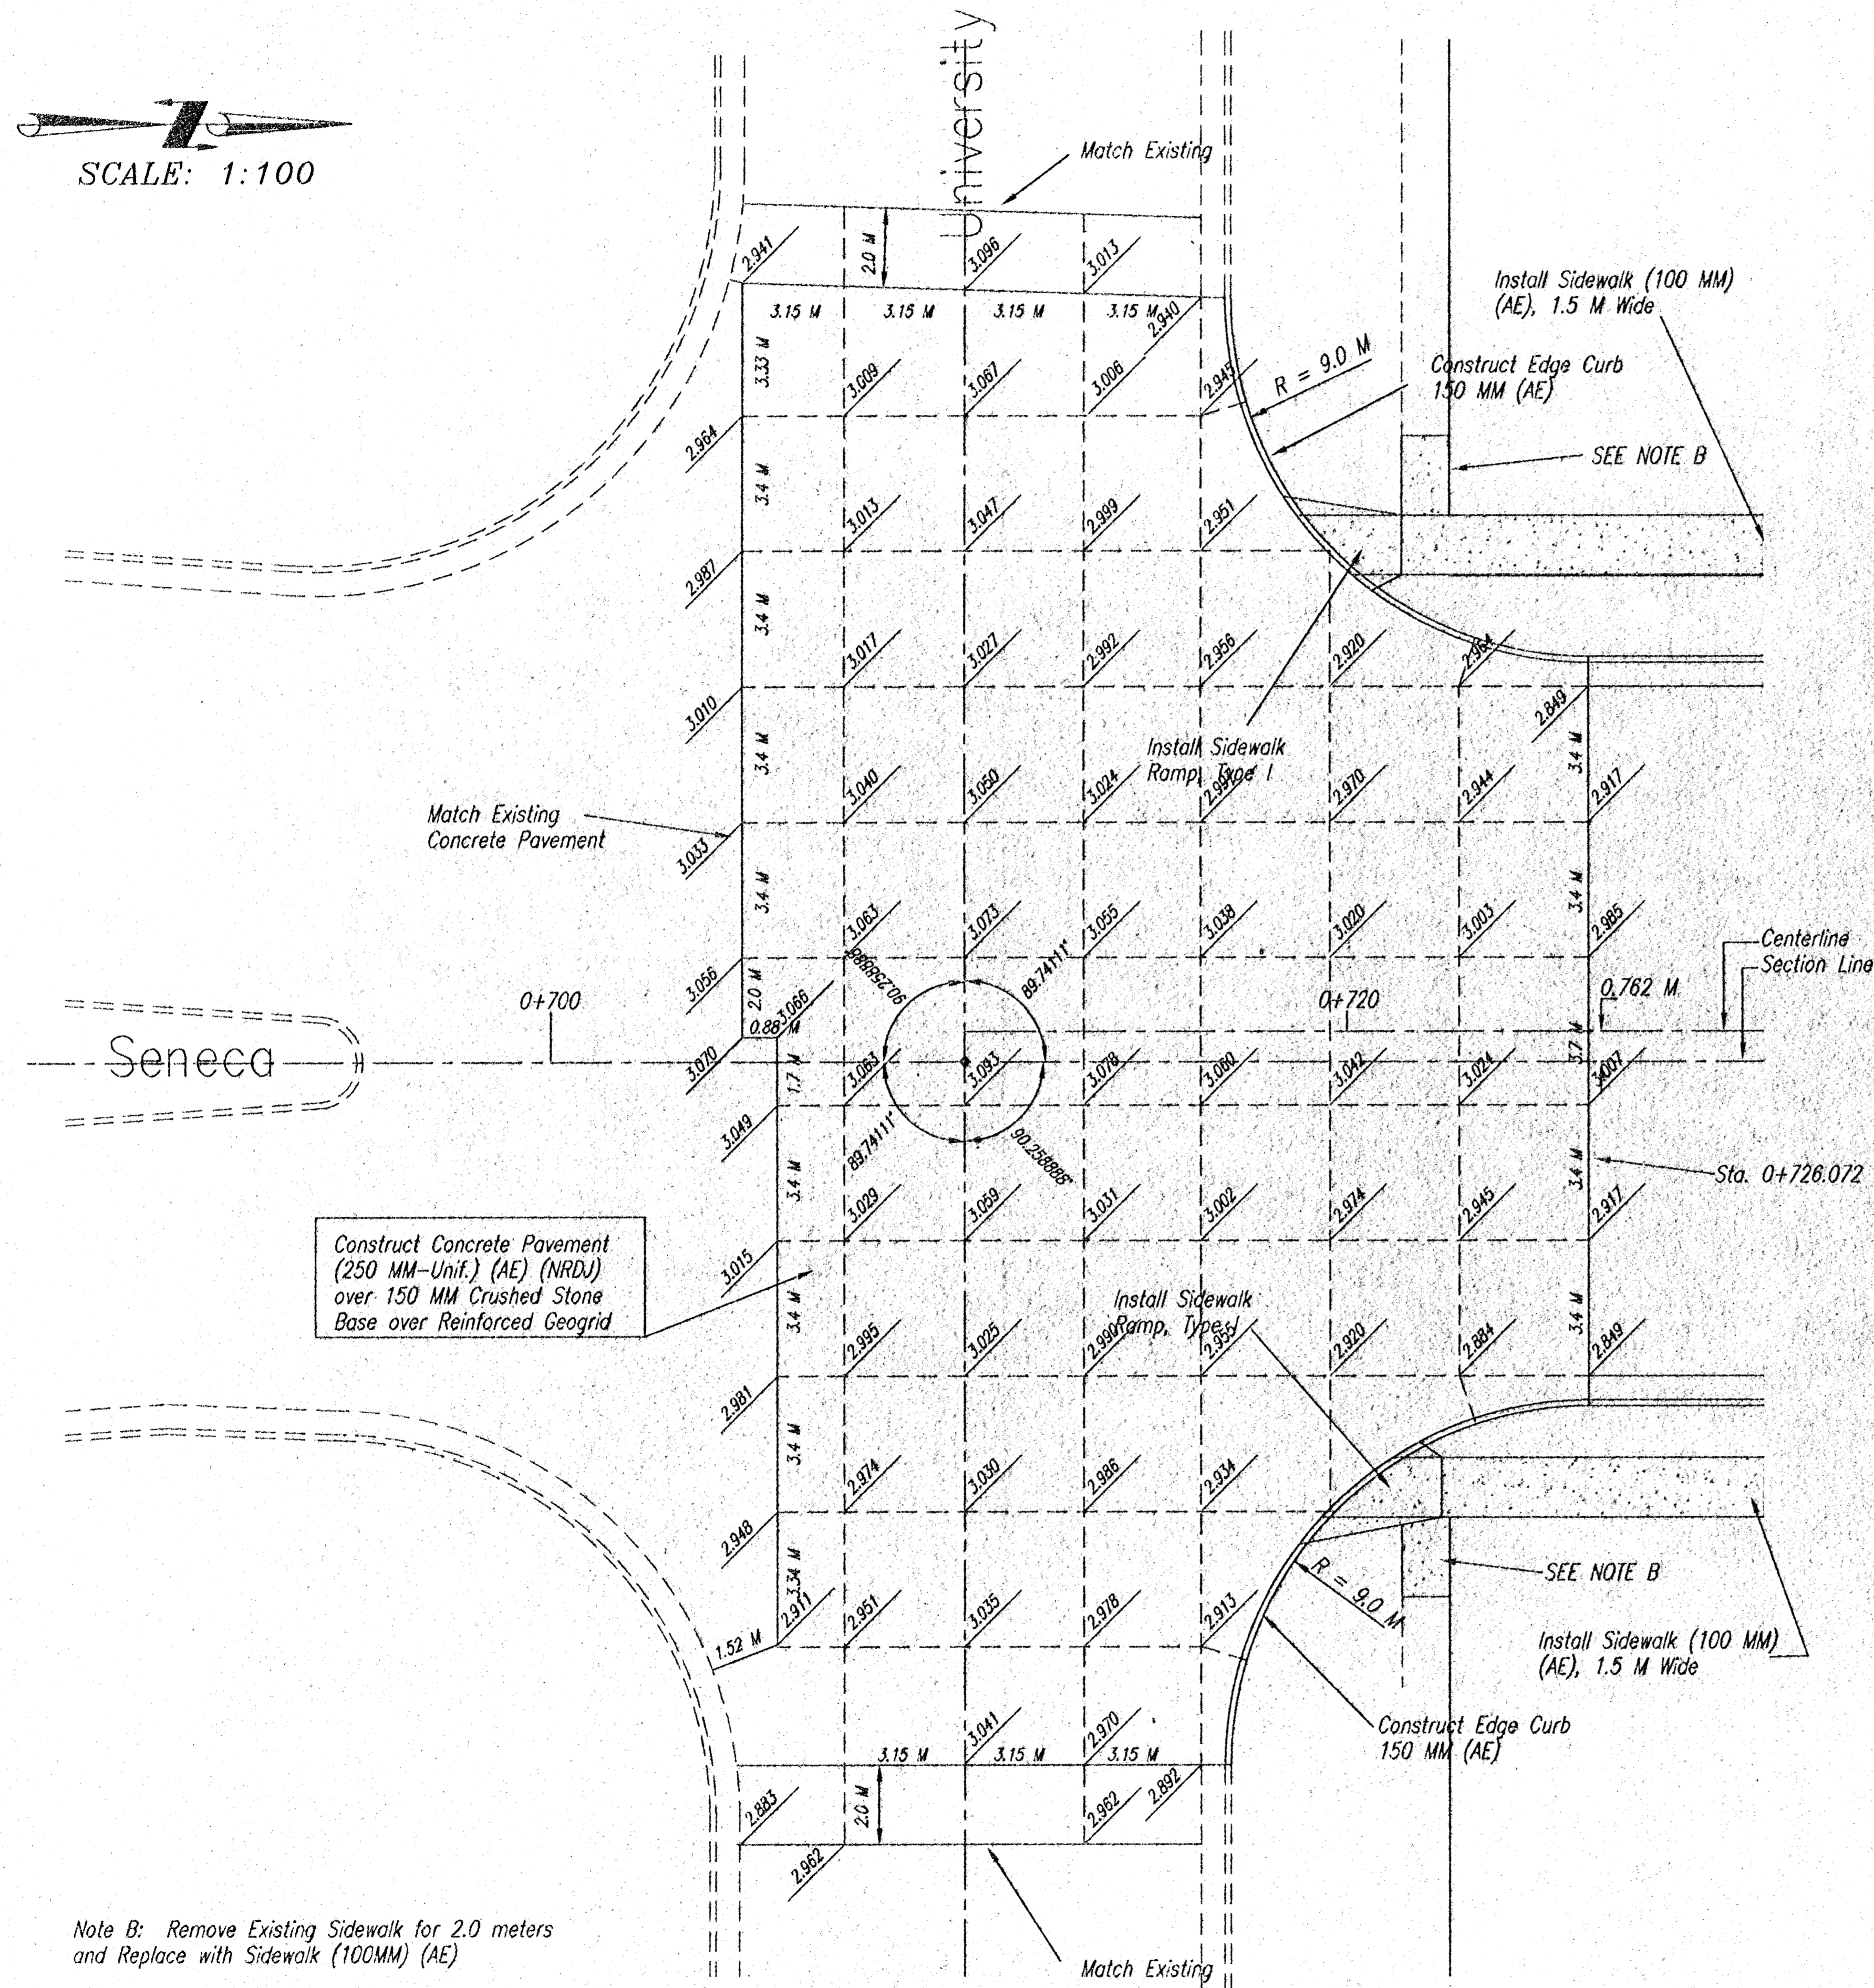
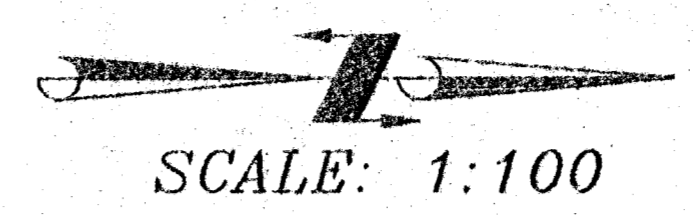


| FHA REGION NO. | STATE  | PROJECT NO.  | YEAR | SHEET NUMBER | TOTAL SHEETS |
|----------------|--------|--------------|------|--------------|--------------|
| 7              | KANSAS | 97 N-0099-01 | 1999 | 11           | 68           |

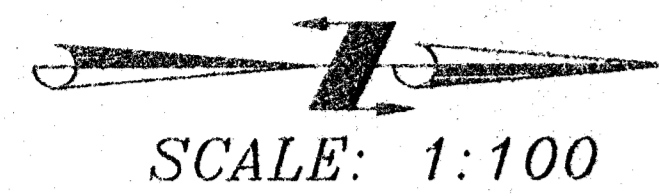

Note B: Remove Existing Sidewalk for 2.0 meters and Replace with Sidewalk (100MM) (AE)

Note B: Remove Existing Sidewalk for 2.0 meters and Replace with Sidewalk (100MM) (AE)

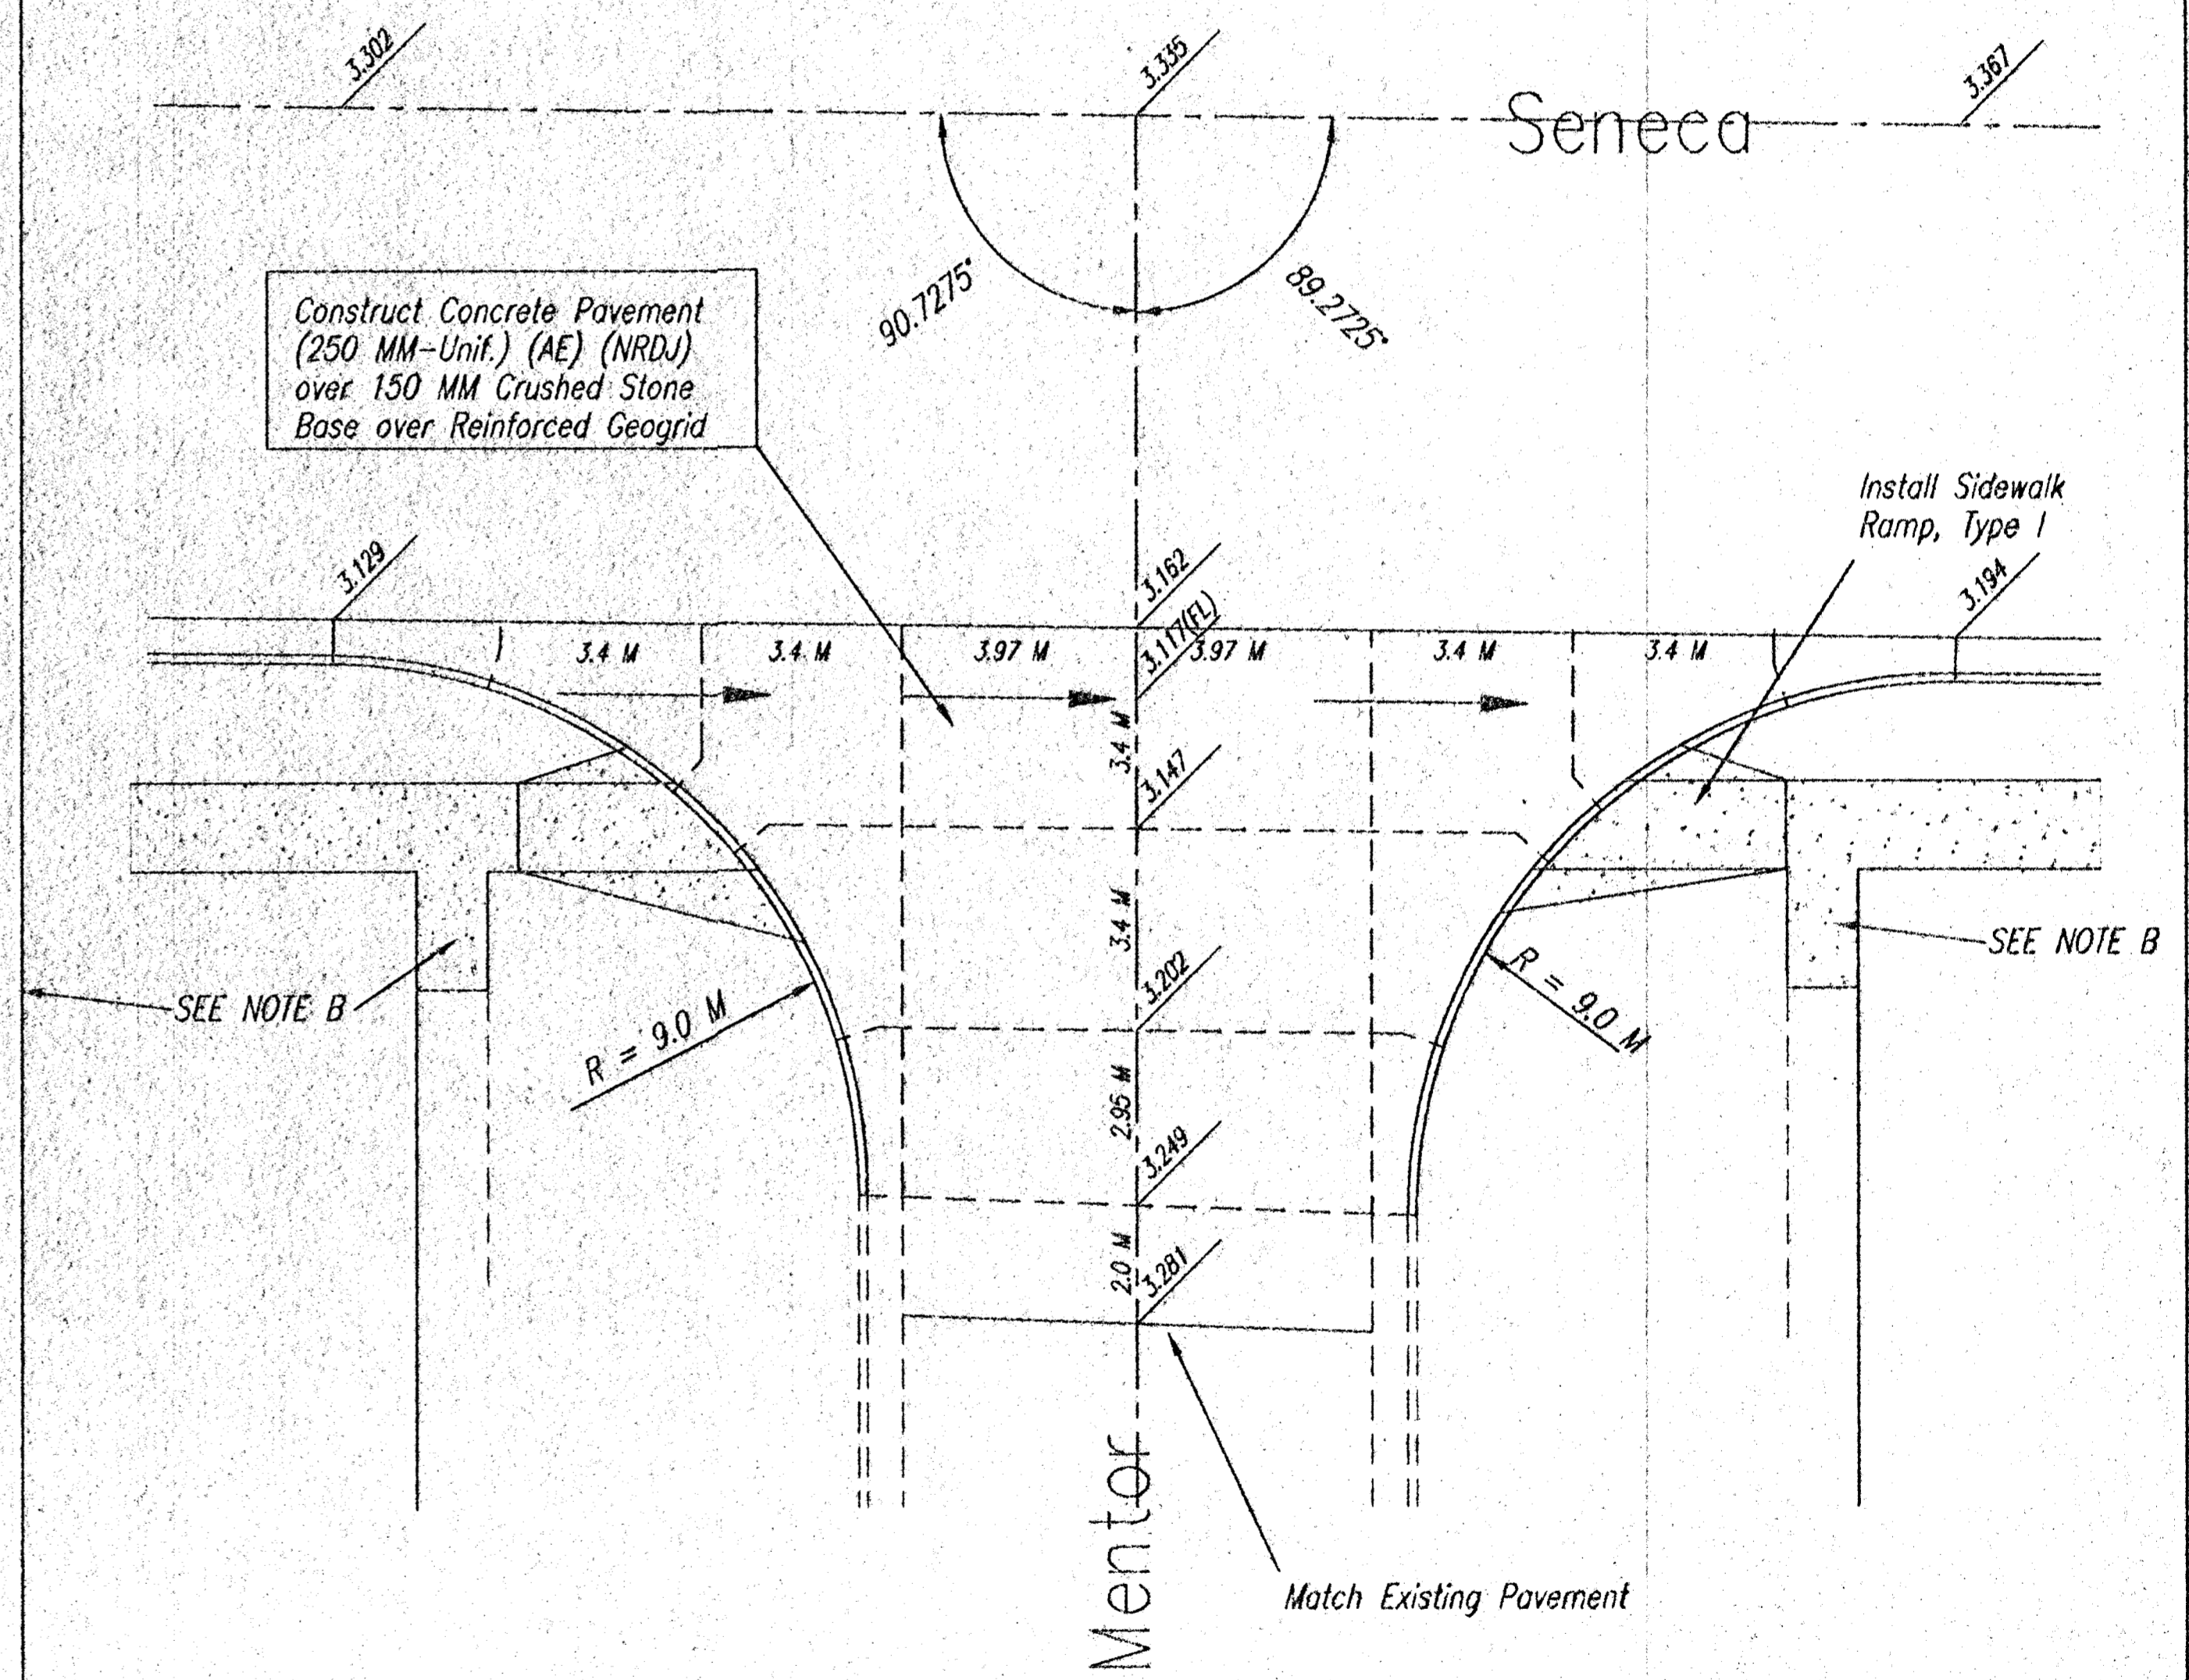

| INTERSECTION DETAILS |           |            |
|----------------------|-----------|------------|
| SCALE:               | APPROVED: | DRAWN BY:  |
| DATE:                | CHECKED:  | SHEET NO.: |
| PROJECT NO.:         |           |            |

**ME** MUNICIPAL ENGINEERS, P.A.  
 254-LALRA, SUITE 201, WICHITA, KANSAS 67211  
 316-262-3842 (TEL.)  
 316-262-8834 (FAX)