
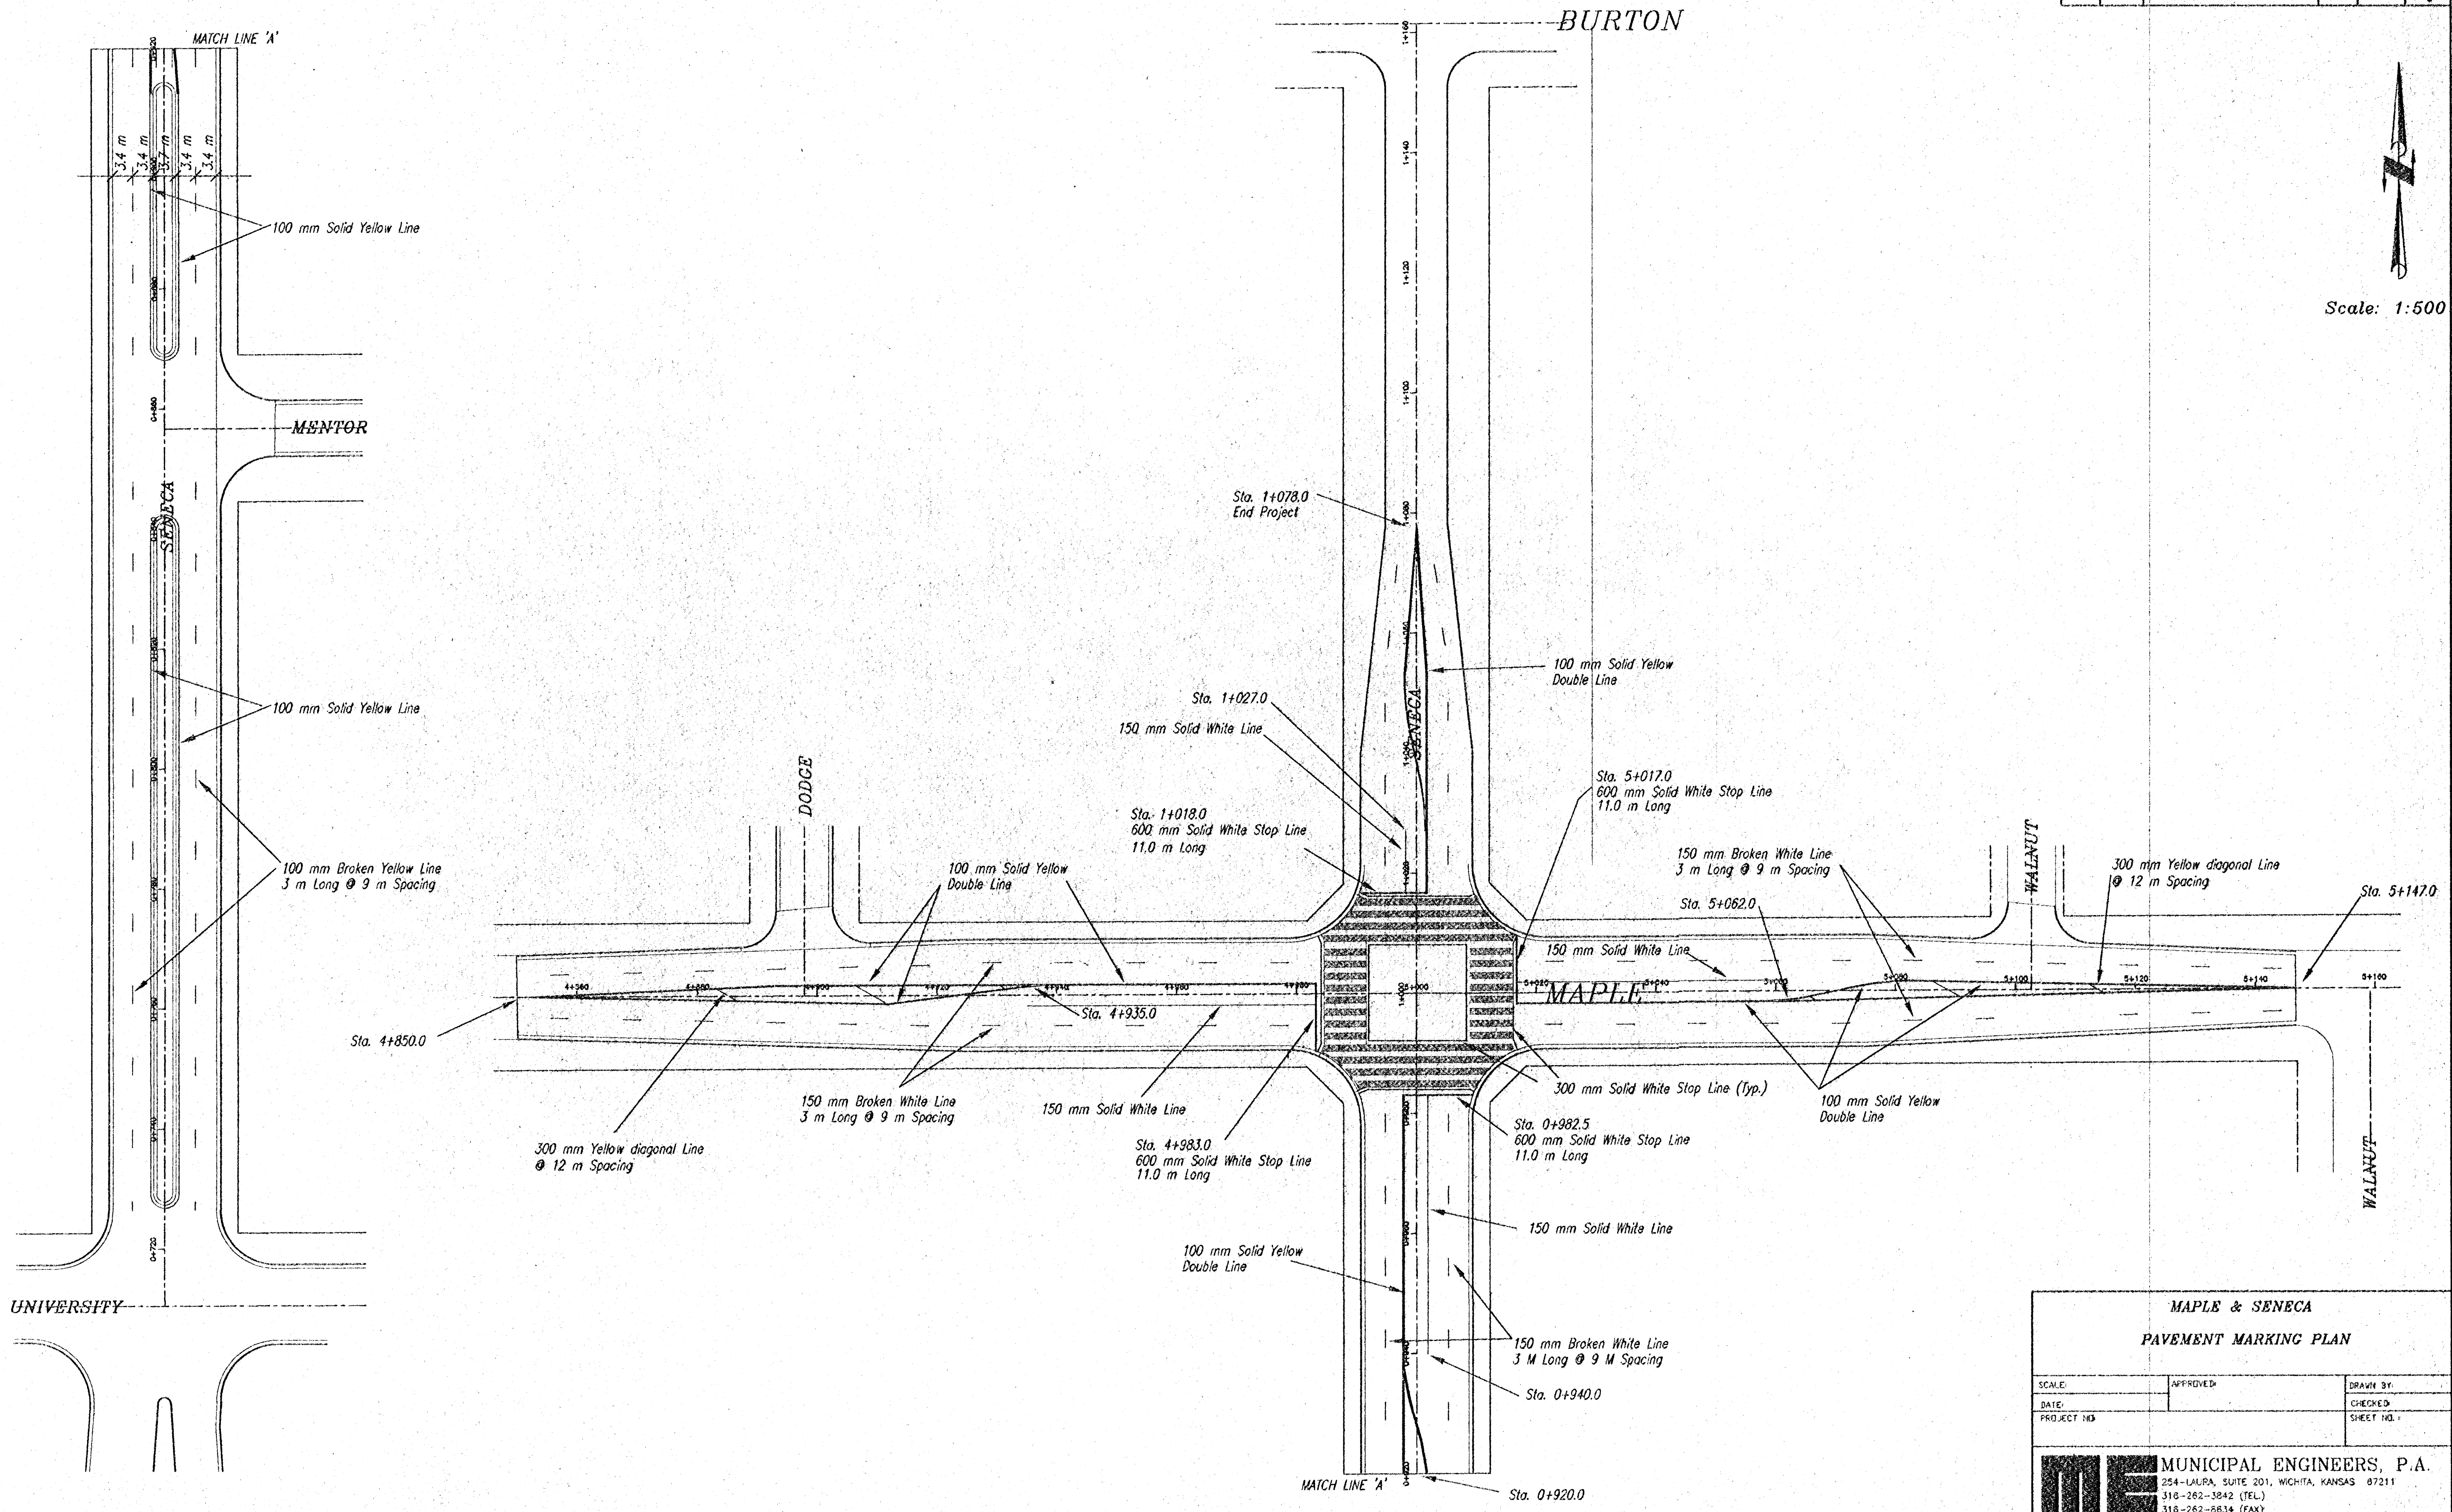


FHWA REG. NO.	STATE	PROJECT NO.:	YEAR	SHEET NUMBER	TOTAL SHEETS
7	KANSAS	87 N-0099-01	1999	46	69

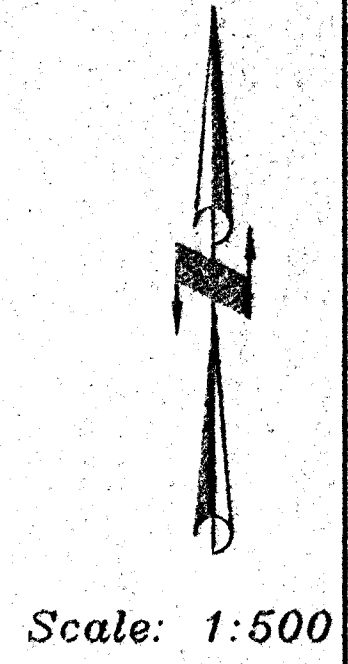

**MAPLE & SENECA
PAVEMENT MARKING PLAN**

SCALE:	APPROVED:	DRAWN BY:
DATE:	CHECKED:	CHECKED:
PROJECT NO.	SHEET NO.:	SHEET NO.:

ME MUNICIPAL ENGINEERS, P.A.
 254-LAURA, SUITE 201, WICHITA, KANSAS 67211
 316-262-3842 (TEL.)
 316-262-8834 (FAX)