


| FHWA REG. NO. | STATE  | PROJECT NO.: | YEAR | SHEET NUMBER | TOTAL SHEETS |
|---------------|--------|--------------|------|--------------|--------------|
| 7             | KANSAS | 87 N-0099-01 | 1999 | 52           | 68           |



TRAFFIC CONTROL PER PHASE ONE

TRAFFIC CONTROL PER PHASE ONE

PHASE TWO

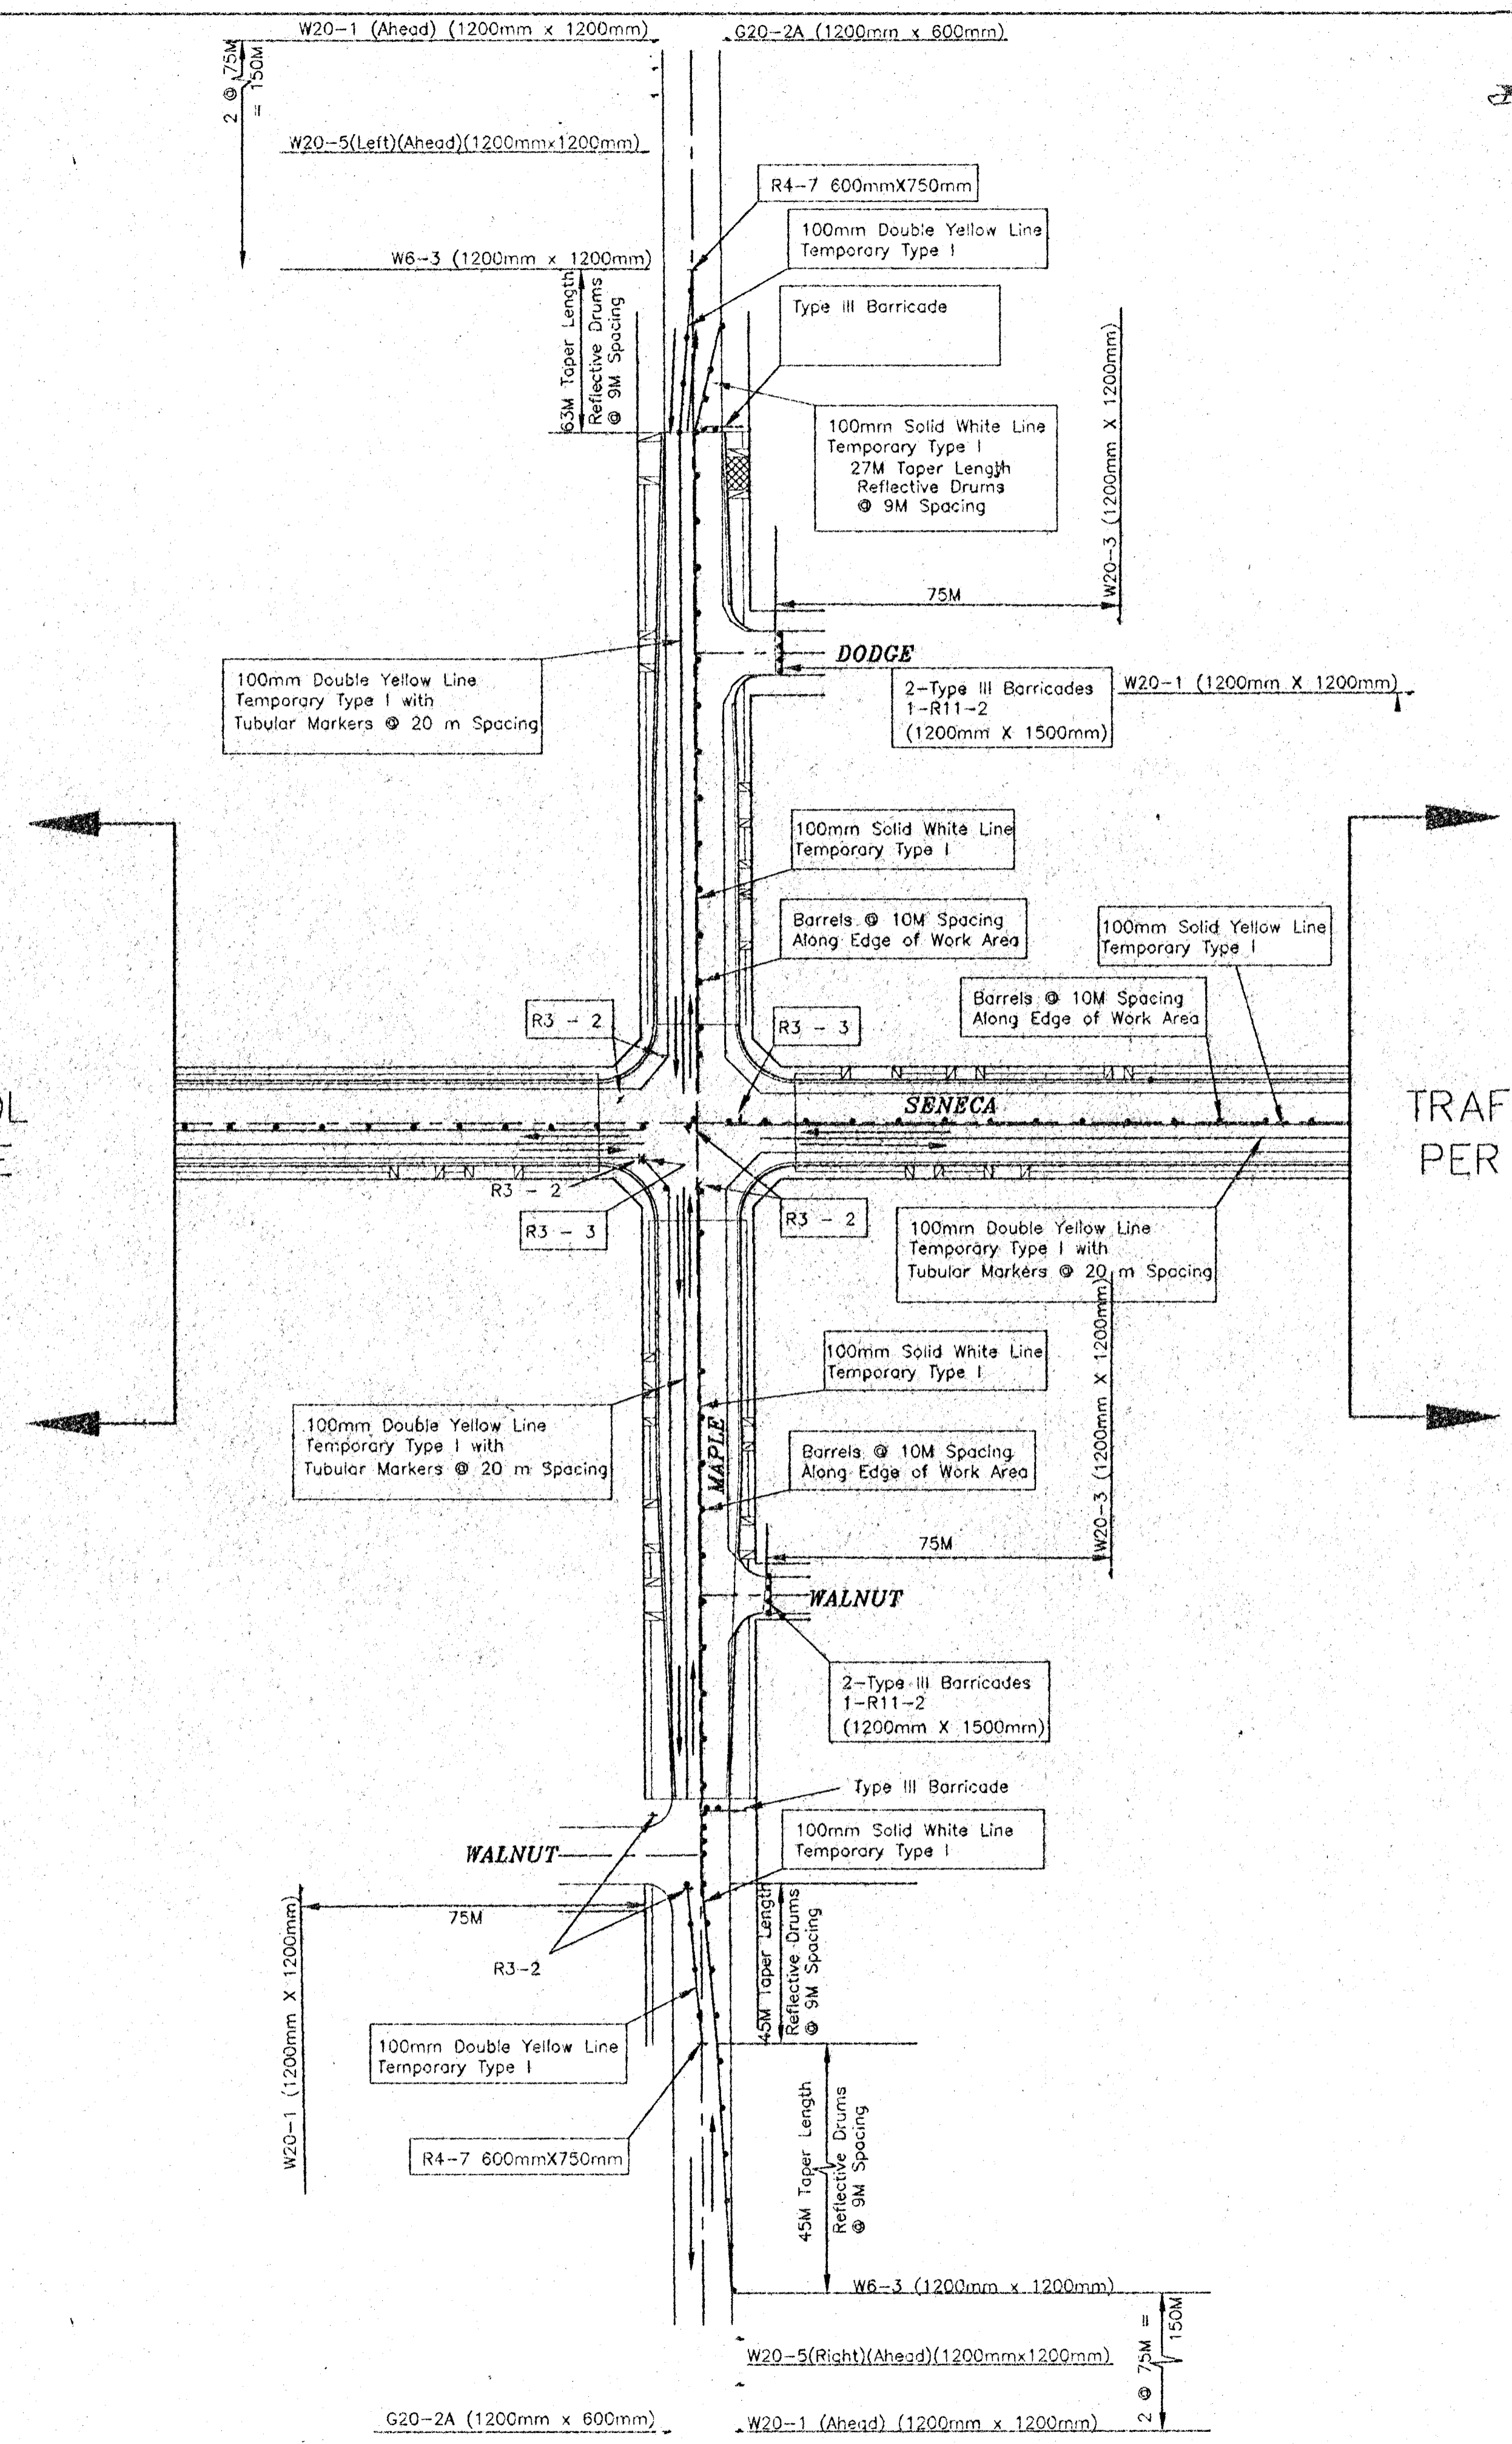

| CONSTRUCTION TRAFFIC CONTROL PLAN |            |           |
|-----------------------------------|------------|-----------|
| SCALE:                            | APPROVED:  | DRAWN BY: |
| DATE:                             | CHECKED:   | CHECKED:  |
| PROJECT NO.:                      | SHEET NO.: |           |

**ME MUNICIPAL ENGINEERS, P.A.**  
 254-LAURA, SUITE 201, WICHITA, KANSAS 67211  
 316-262-3842 (TEL.)  
 316-262-8634 (FAX)