


FHWA REG. NO.	STATE	PROJECT NO.:	YEAR	SHEET NUMBER	TOTAL SHEETS
7	KANSAS	87 N-0099-01	1999	54	68

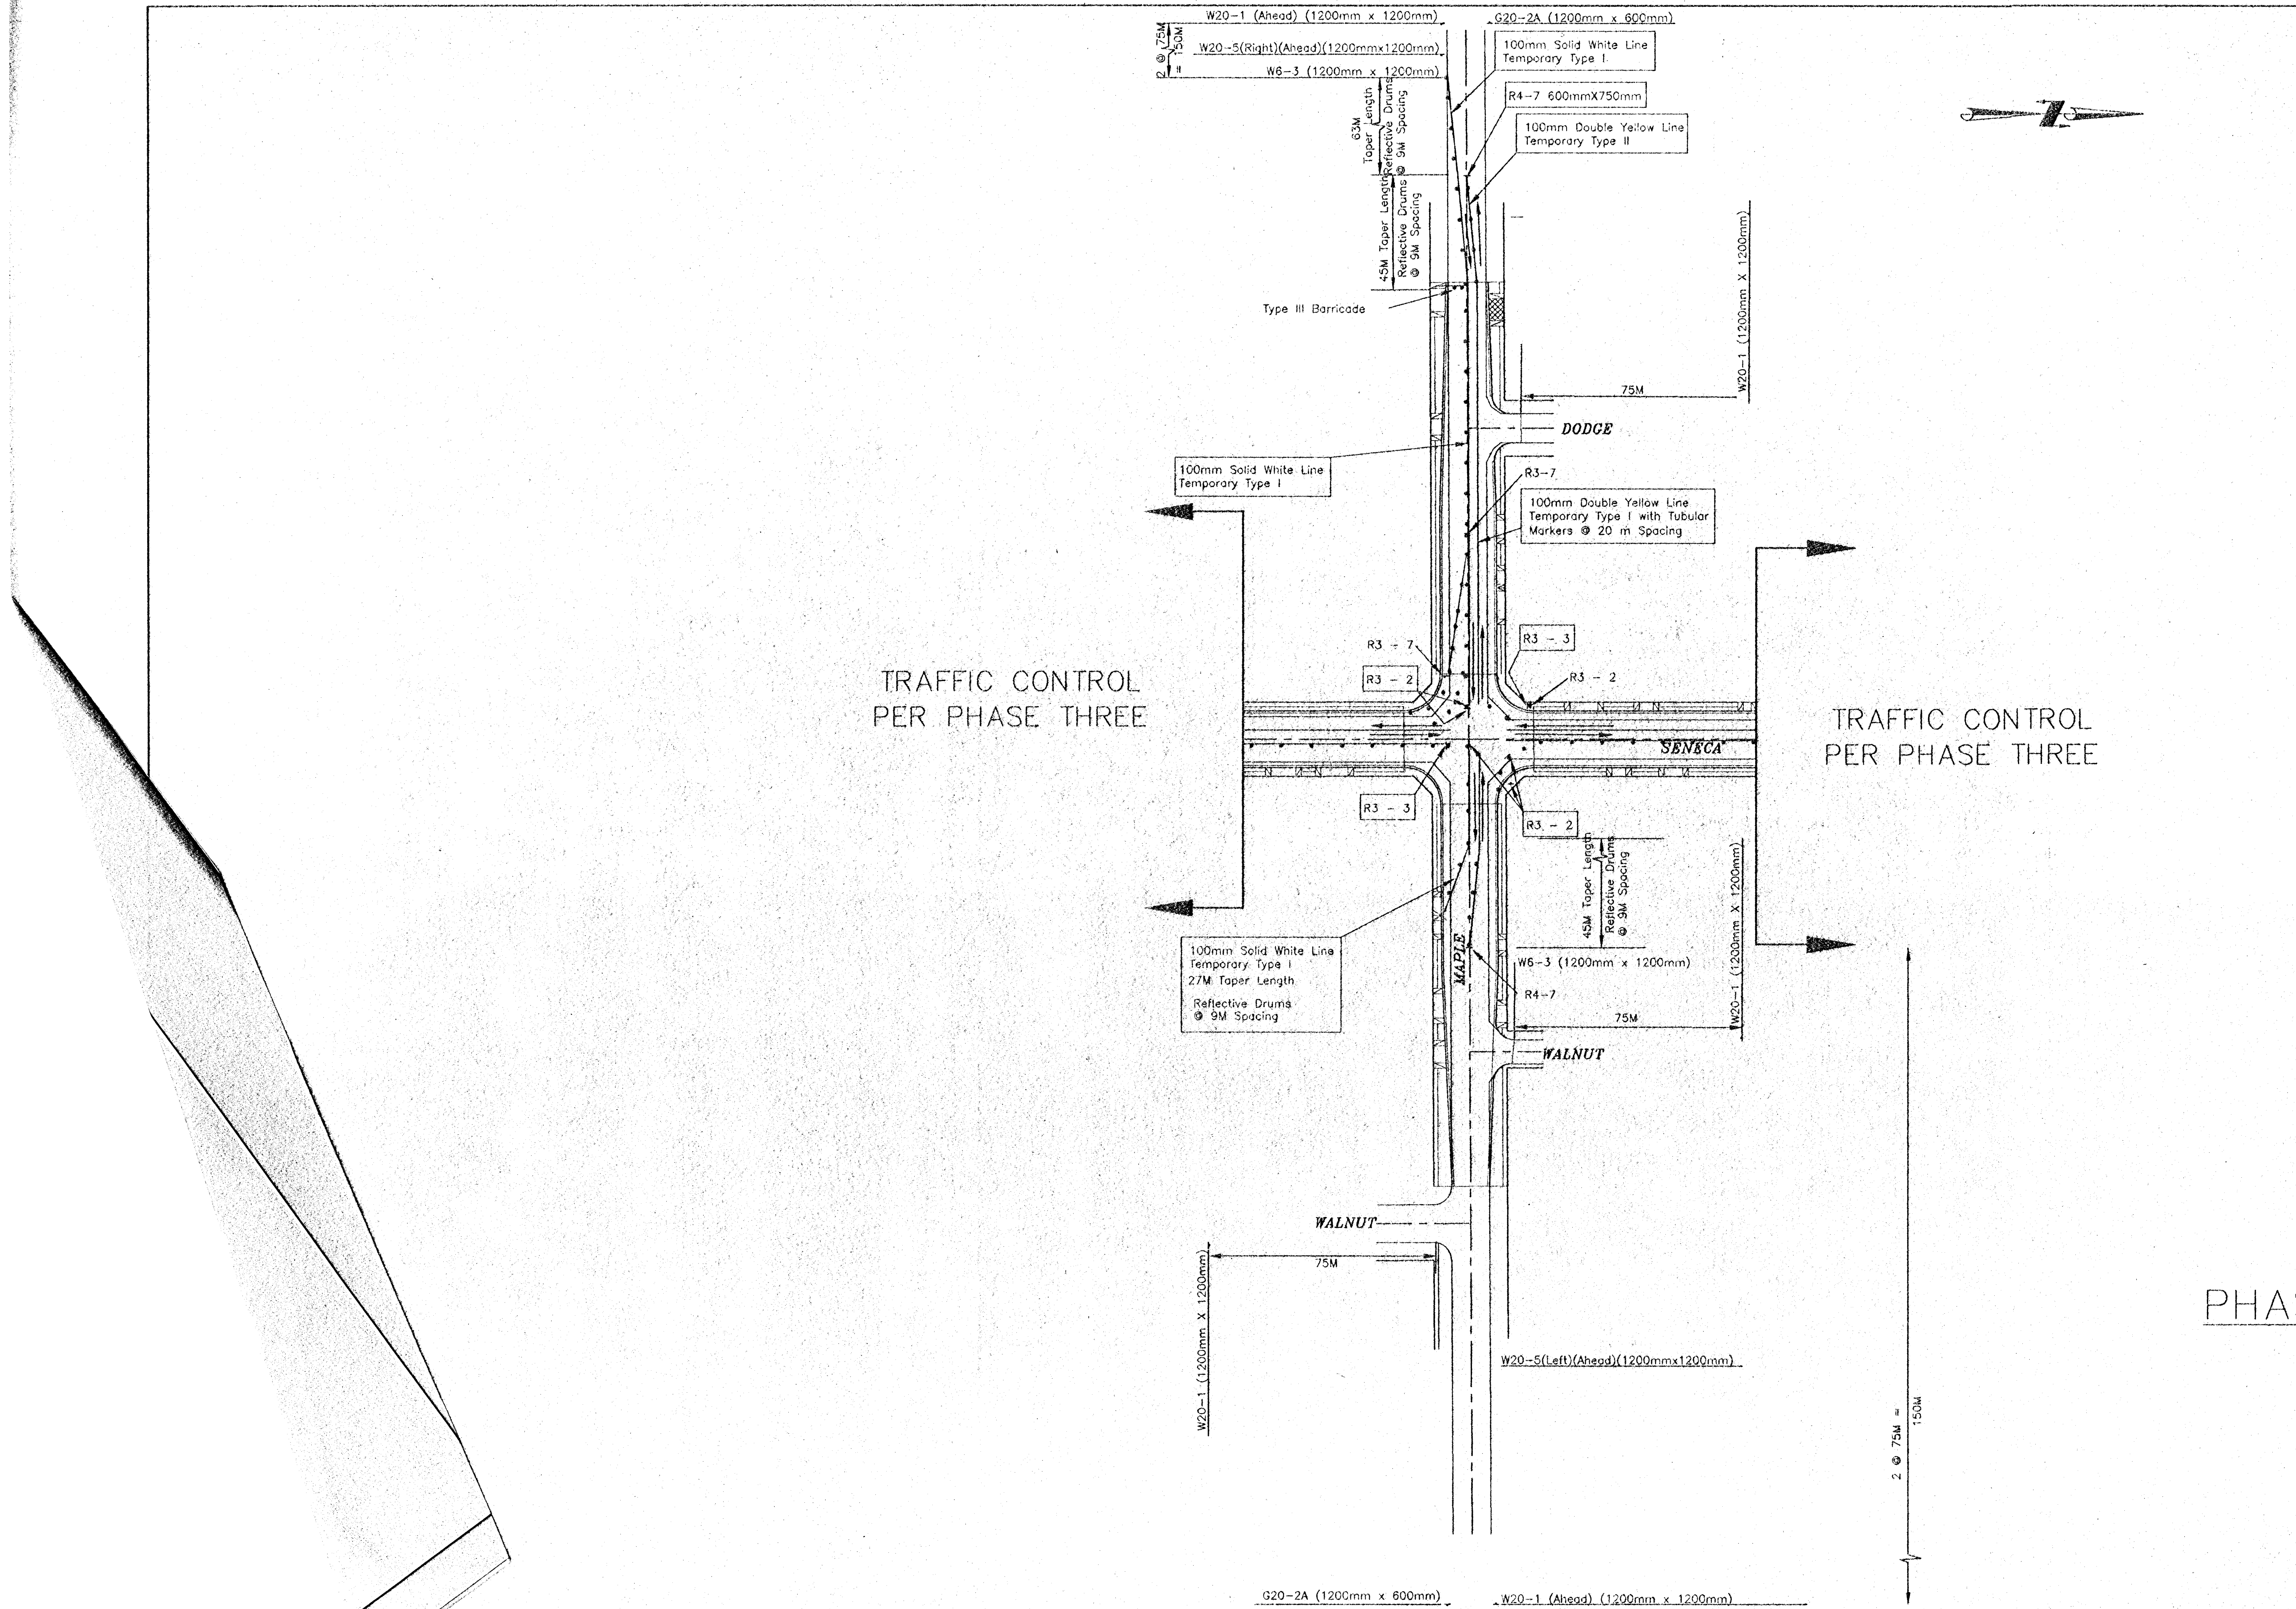

TRAFFIC CONTROL PER PHASE THREE

TRAFFIC CONTROL PER PHASE THREE

PHASE FOUR

**CONSTRUCTION TRAFFIC CONTROL PLAN**

SCALE:	APPROVED:	DRAWN BY:
DATE:	CHECKED:	SHEET NO.:
PROJECT NO.:		

**ME MUNICIPAL ENGINEERS, P.A.**  
 254-LAURA, SUITE 201, WICHITA, KANSAS 67211  
 316-262-3842 (TEL.)  
 316-262-3634 (FAX)