

 


 = EXIST. SIDEWALK  = CONST. CONC. DRIVE
 = PARKING  = CONST. ASPH. PVMT.
 = PROP. SIDEWALK

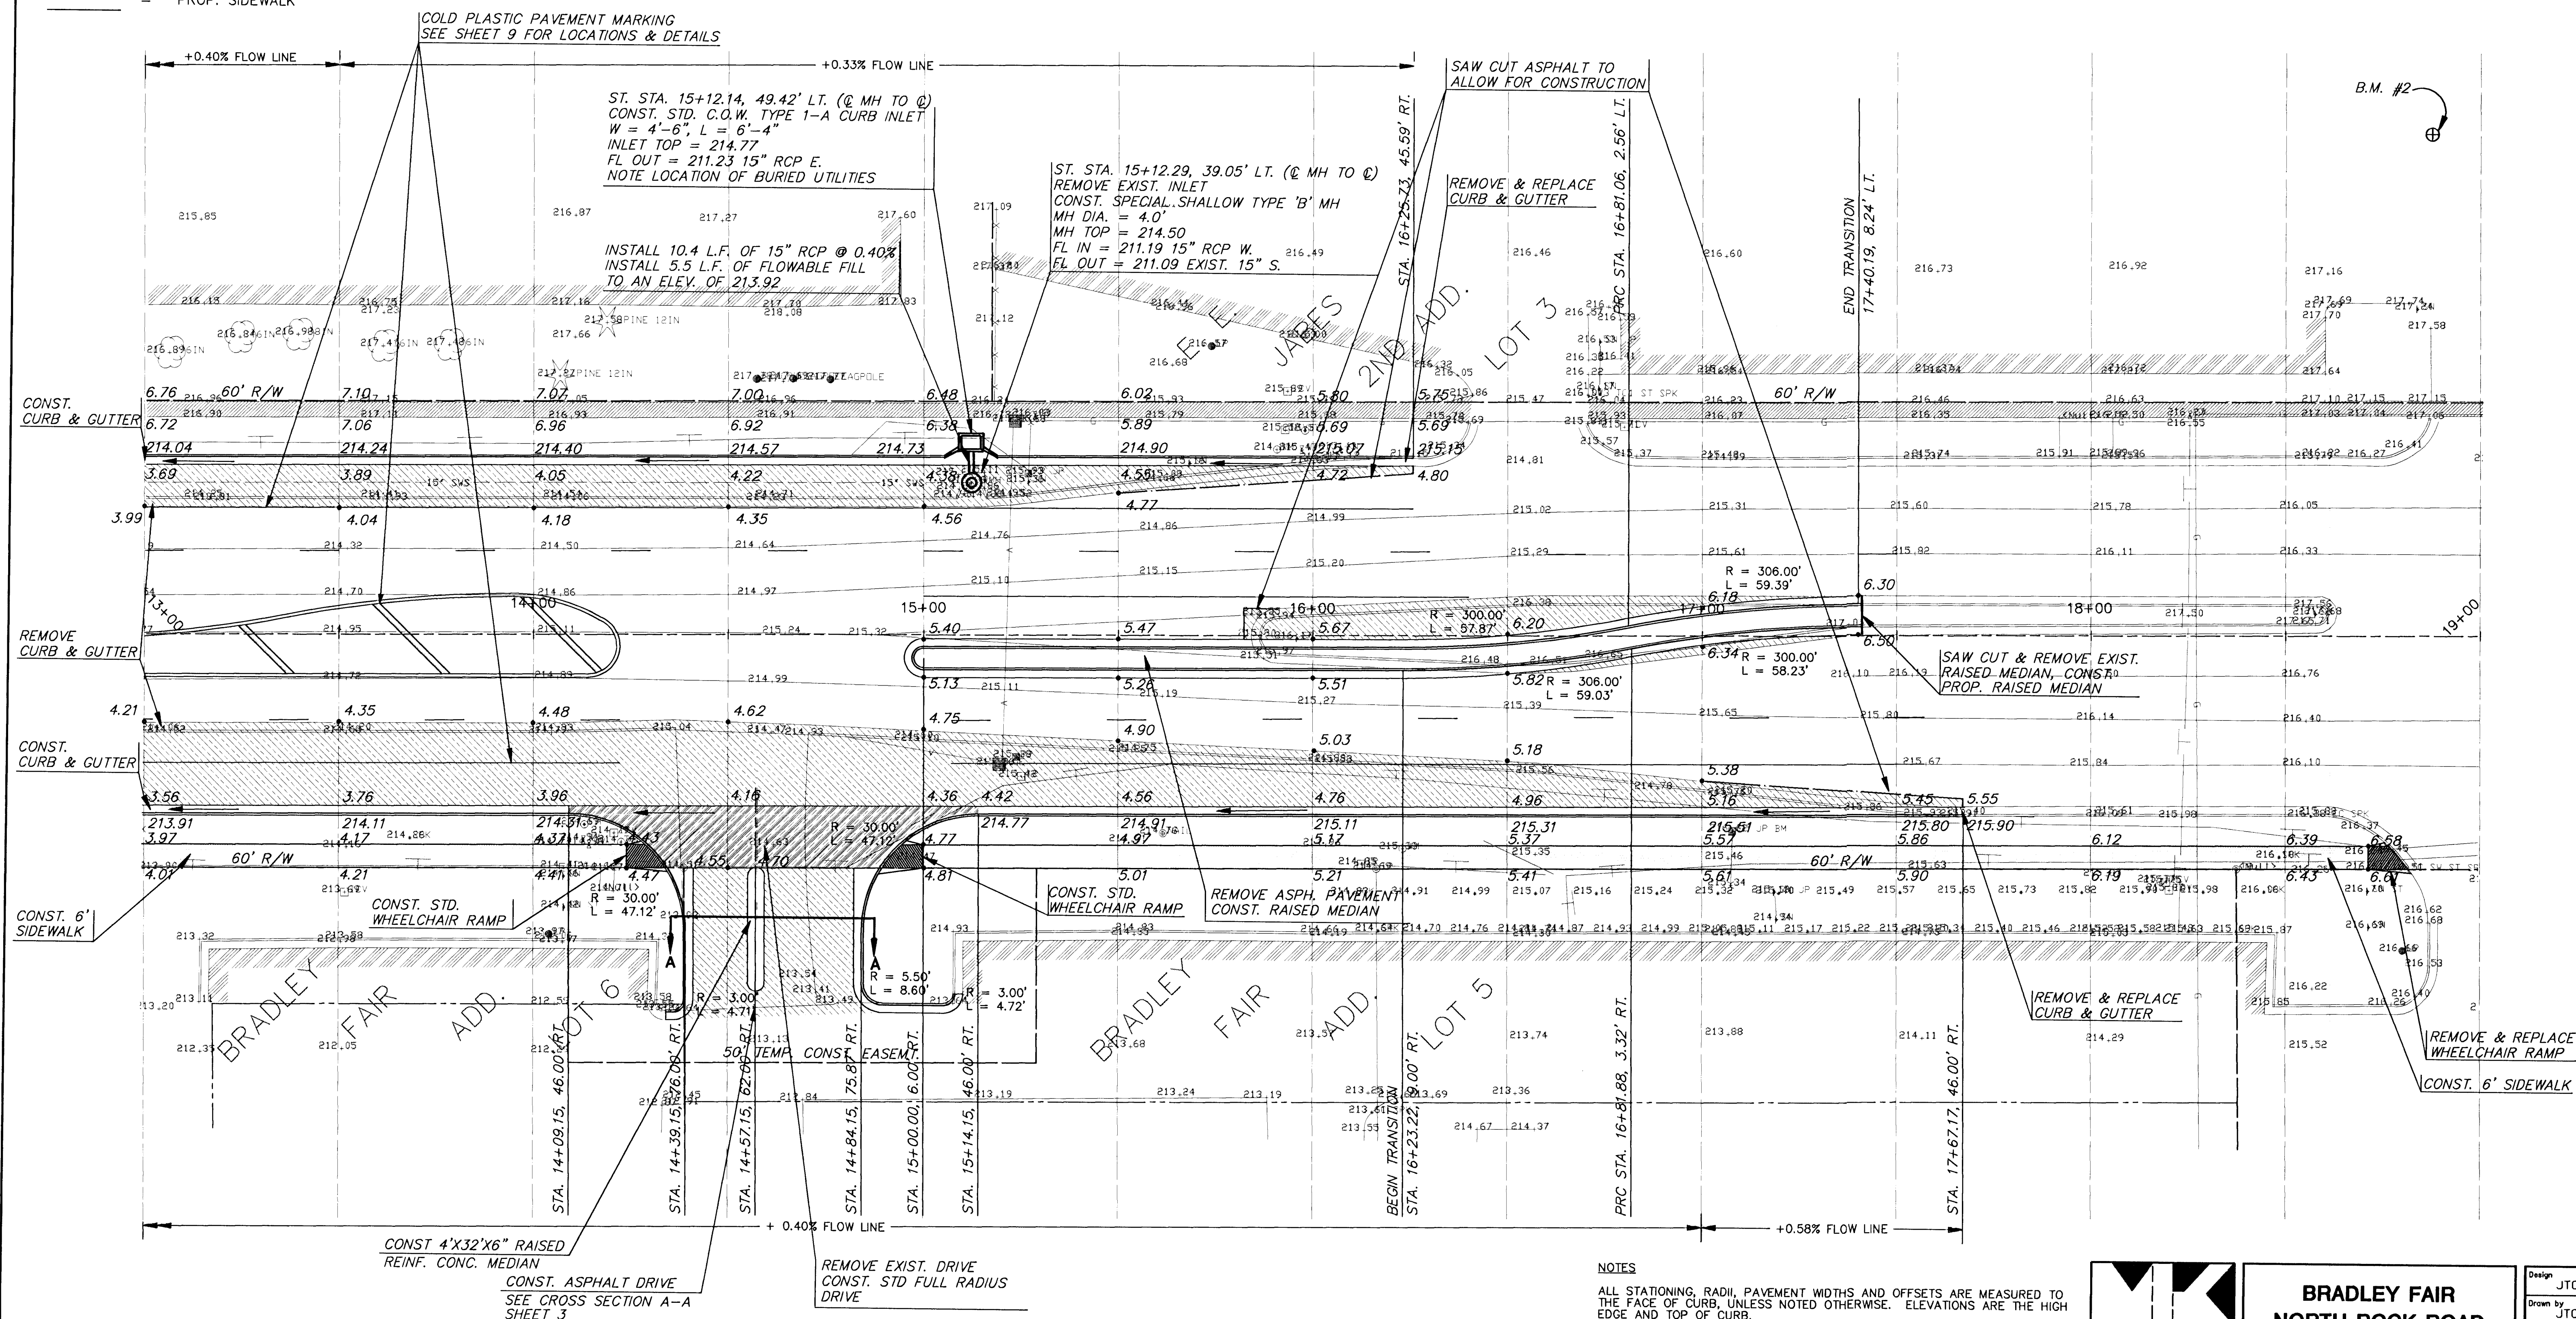

NOTES

ALL STATIONING, RADII, PAVEMENT WIDTHS AND OFFSETS ARE MEASURED TO THE FACE OF CURB, UNLESS NOTED OTHERWISE. ELEVATIONS ARE THE HIGH EDGE AND TOP OF CURB.

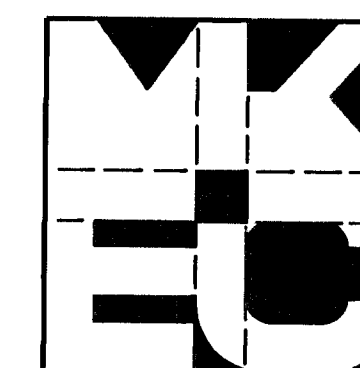

**BRADLEY FAIR
NORTH ROCK ROAD
STREET IMPROVEMENTS
STA. 13+00 TO 19+00**

MID-KANSAS ENGINEERING CONSULTANTS INC.
3500 NORTH ROCK ROAD
BUILDING #800
WICHITA, KANSAS 67226 (316) 636-5

(316) 636-5566

Design	JTC
Drawn by	JTC
Checked by	KHB
Date	JUNE/94
Job no.	93092

Sheet 6
of 12

9392PAV2