

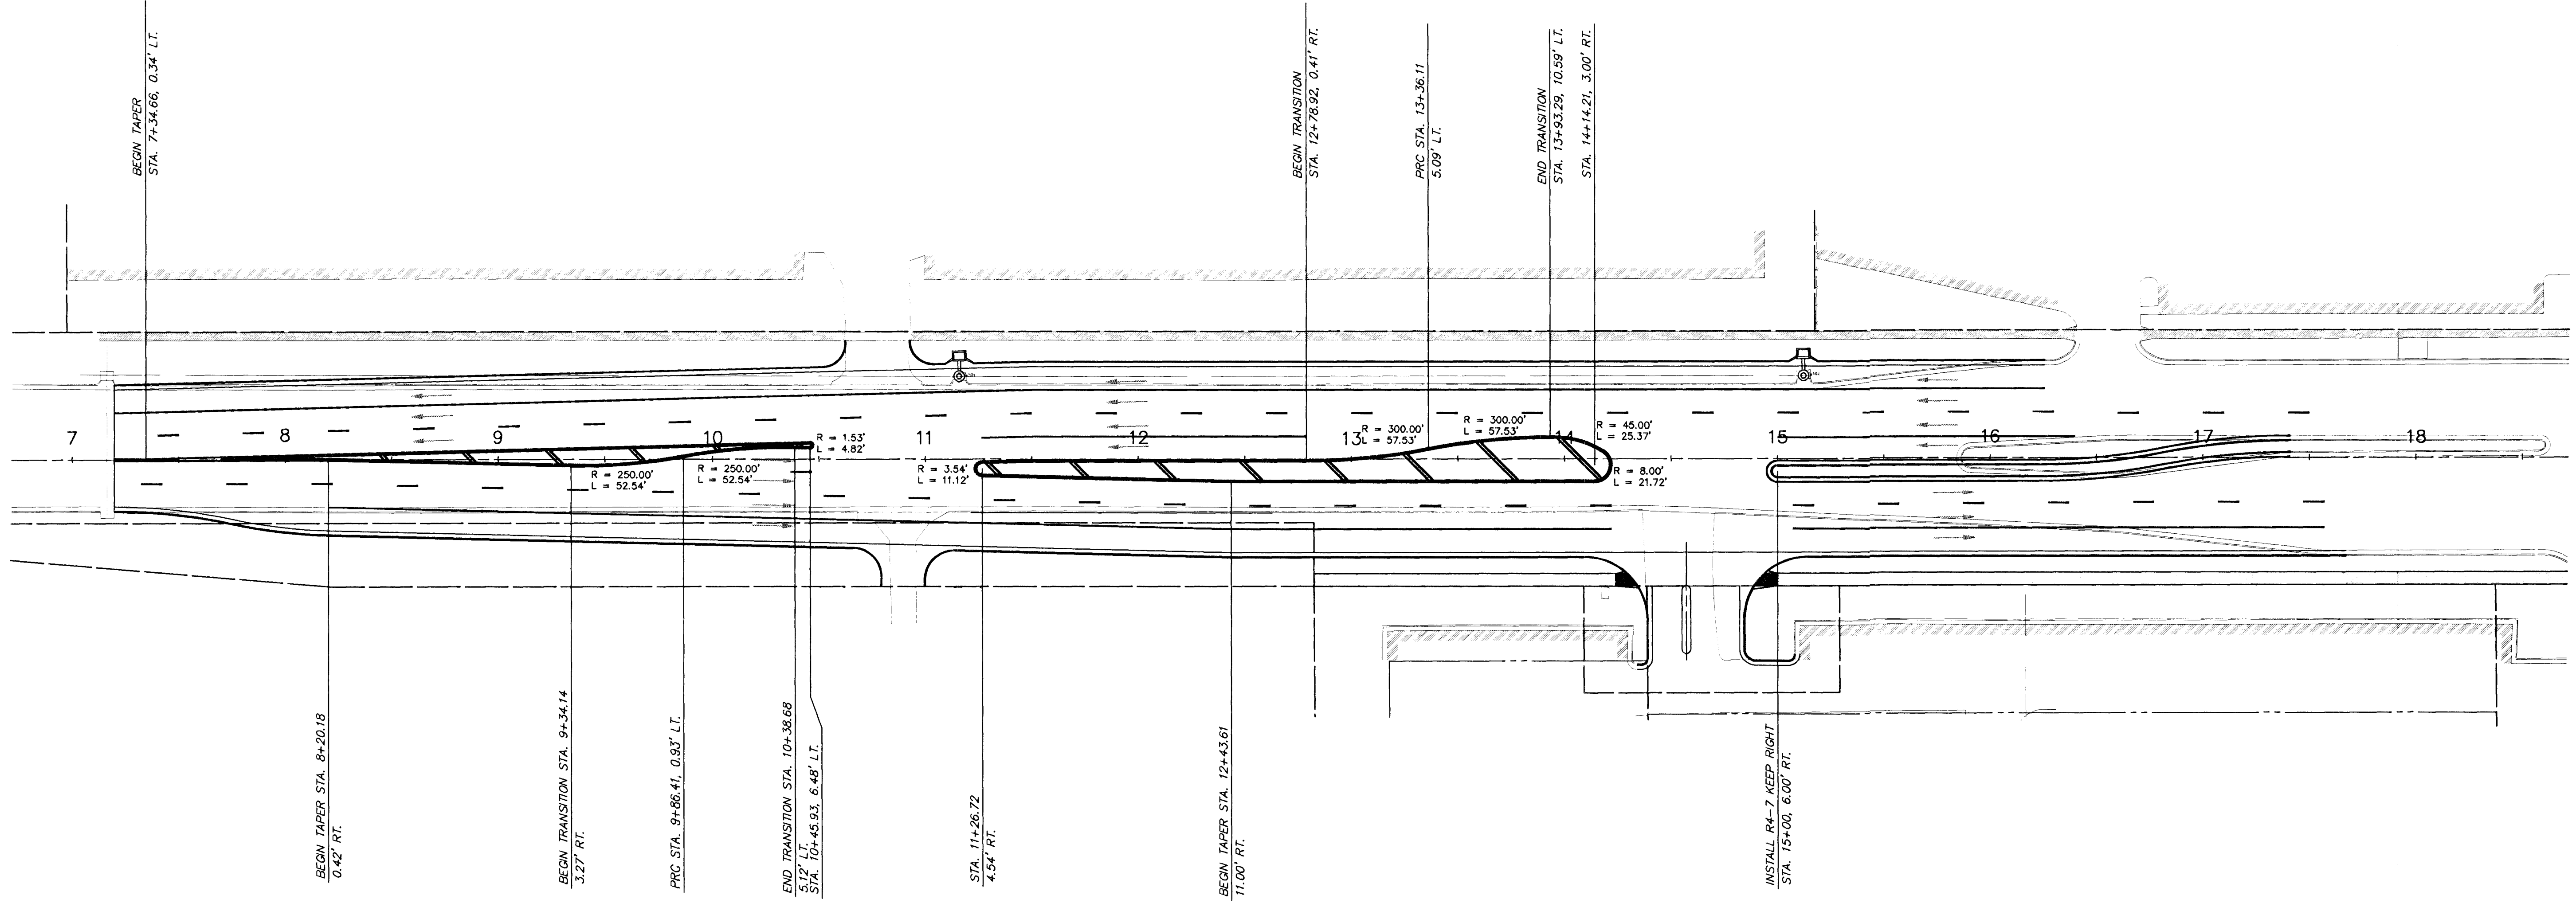
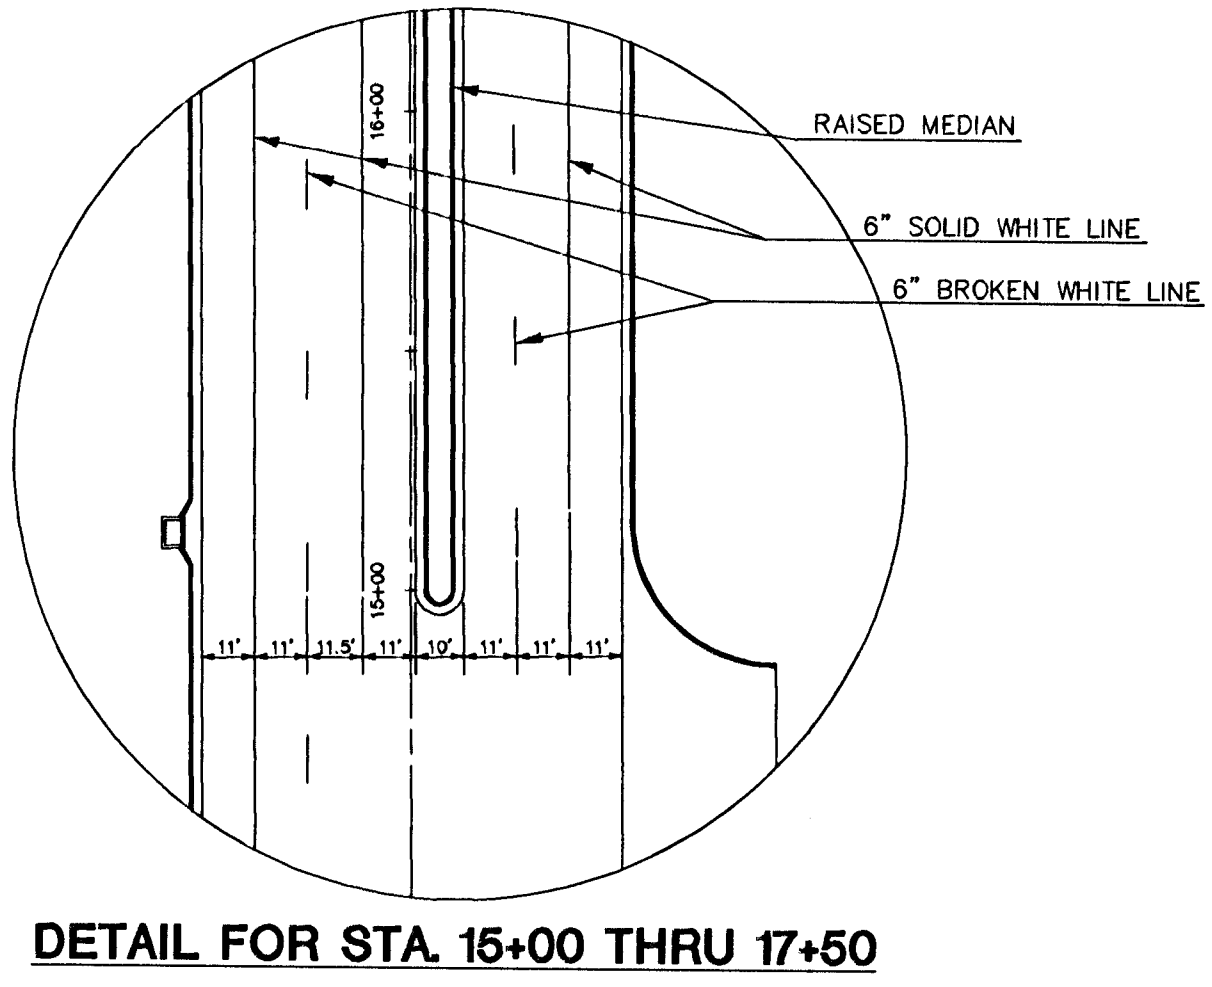
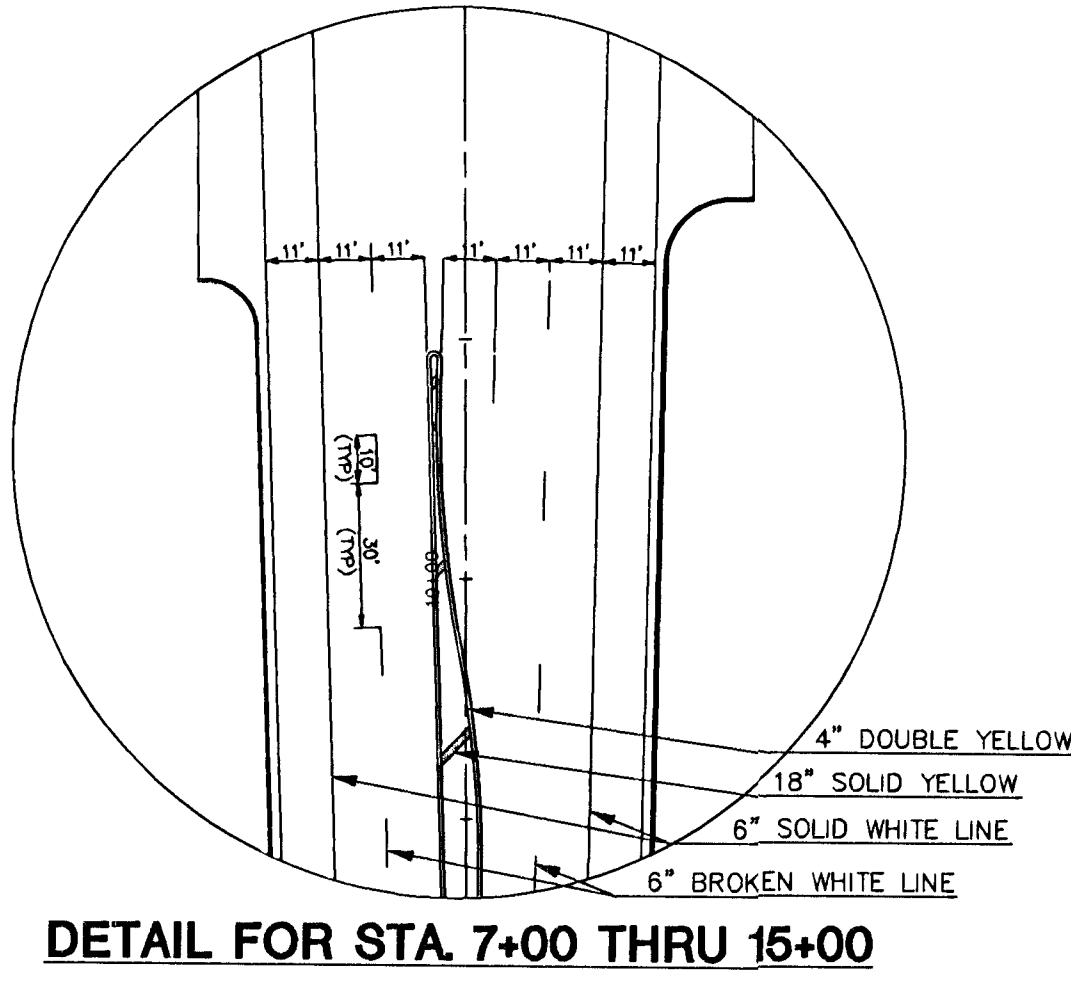
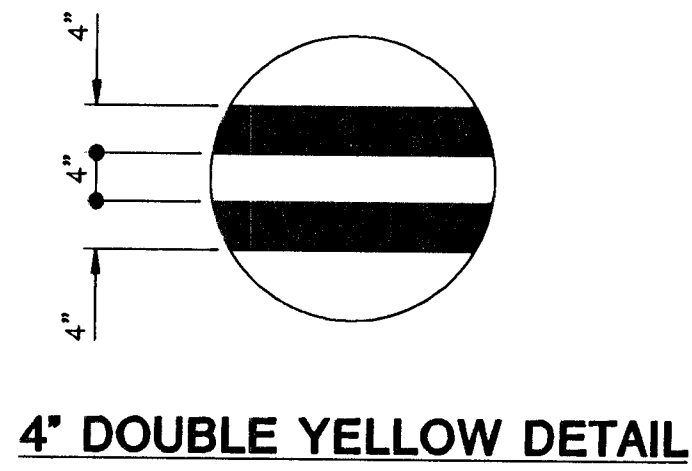


BILL OF MATERIALS		
ITEMS	TOTAL	UNITS
COLD PLASTIC MARKING (CL. A)(6")	2995	LIN. FT.
COLD PLASTIC MARKING (CL. B)(18")	158	LIN. FT.
COLD PLASTIC MARKING (CL. B)(4")	2442	LIN. FT.
SIGNING		
R4-7 KEEP RIGHT	1	EACH
BREAKAWAY POST	9	LIN. FT.

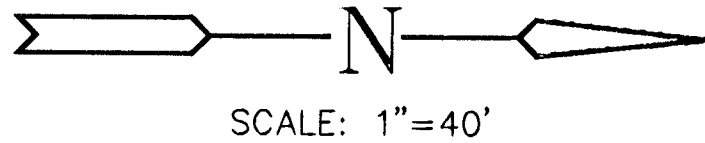

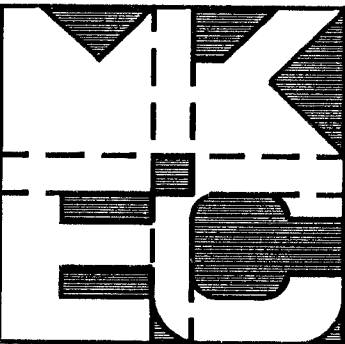

BRADLEY FAIR
NORTH ROCK ROAD

DETAILS & LOCATIONS
FOR
PAVEMENT MARKING
& SIGNING

Design JTC	Sheet 9 of 12
Drawn by JTC	
Checked by GJA	
Date JUNE/94 Job no. 9392STRP	

MID-KANSAS ENGINEERING CONSULTANTS, INC.
3500 N. ROCK ROAD #800
WICHITA, KANSAS 67226
PH. 636-5566