



CENTER ANCHOR DETAIL
SCALE 1" = 1'-0"

PLAN VIEW FOR PIPE
SCALE 1" = 6"

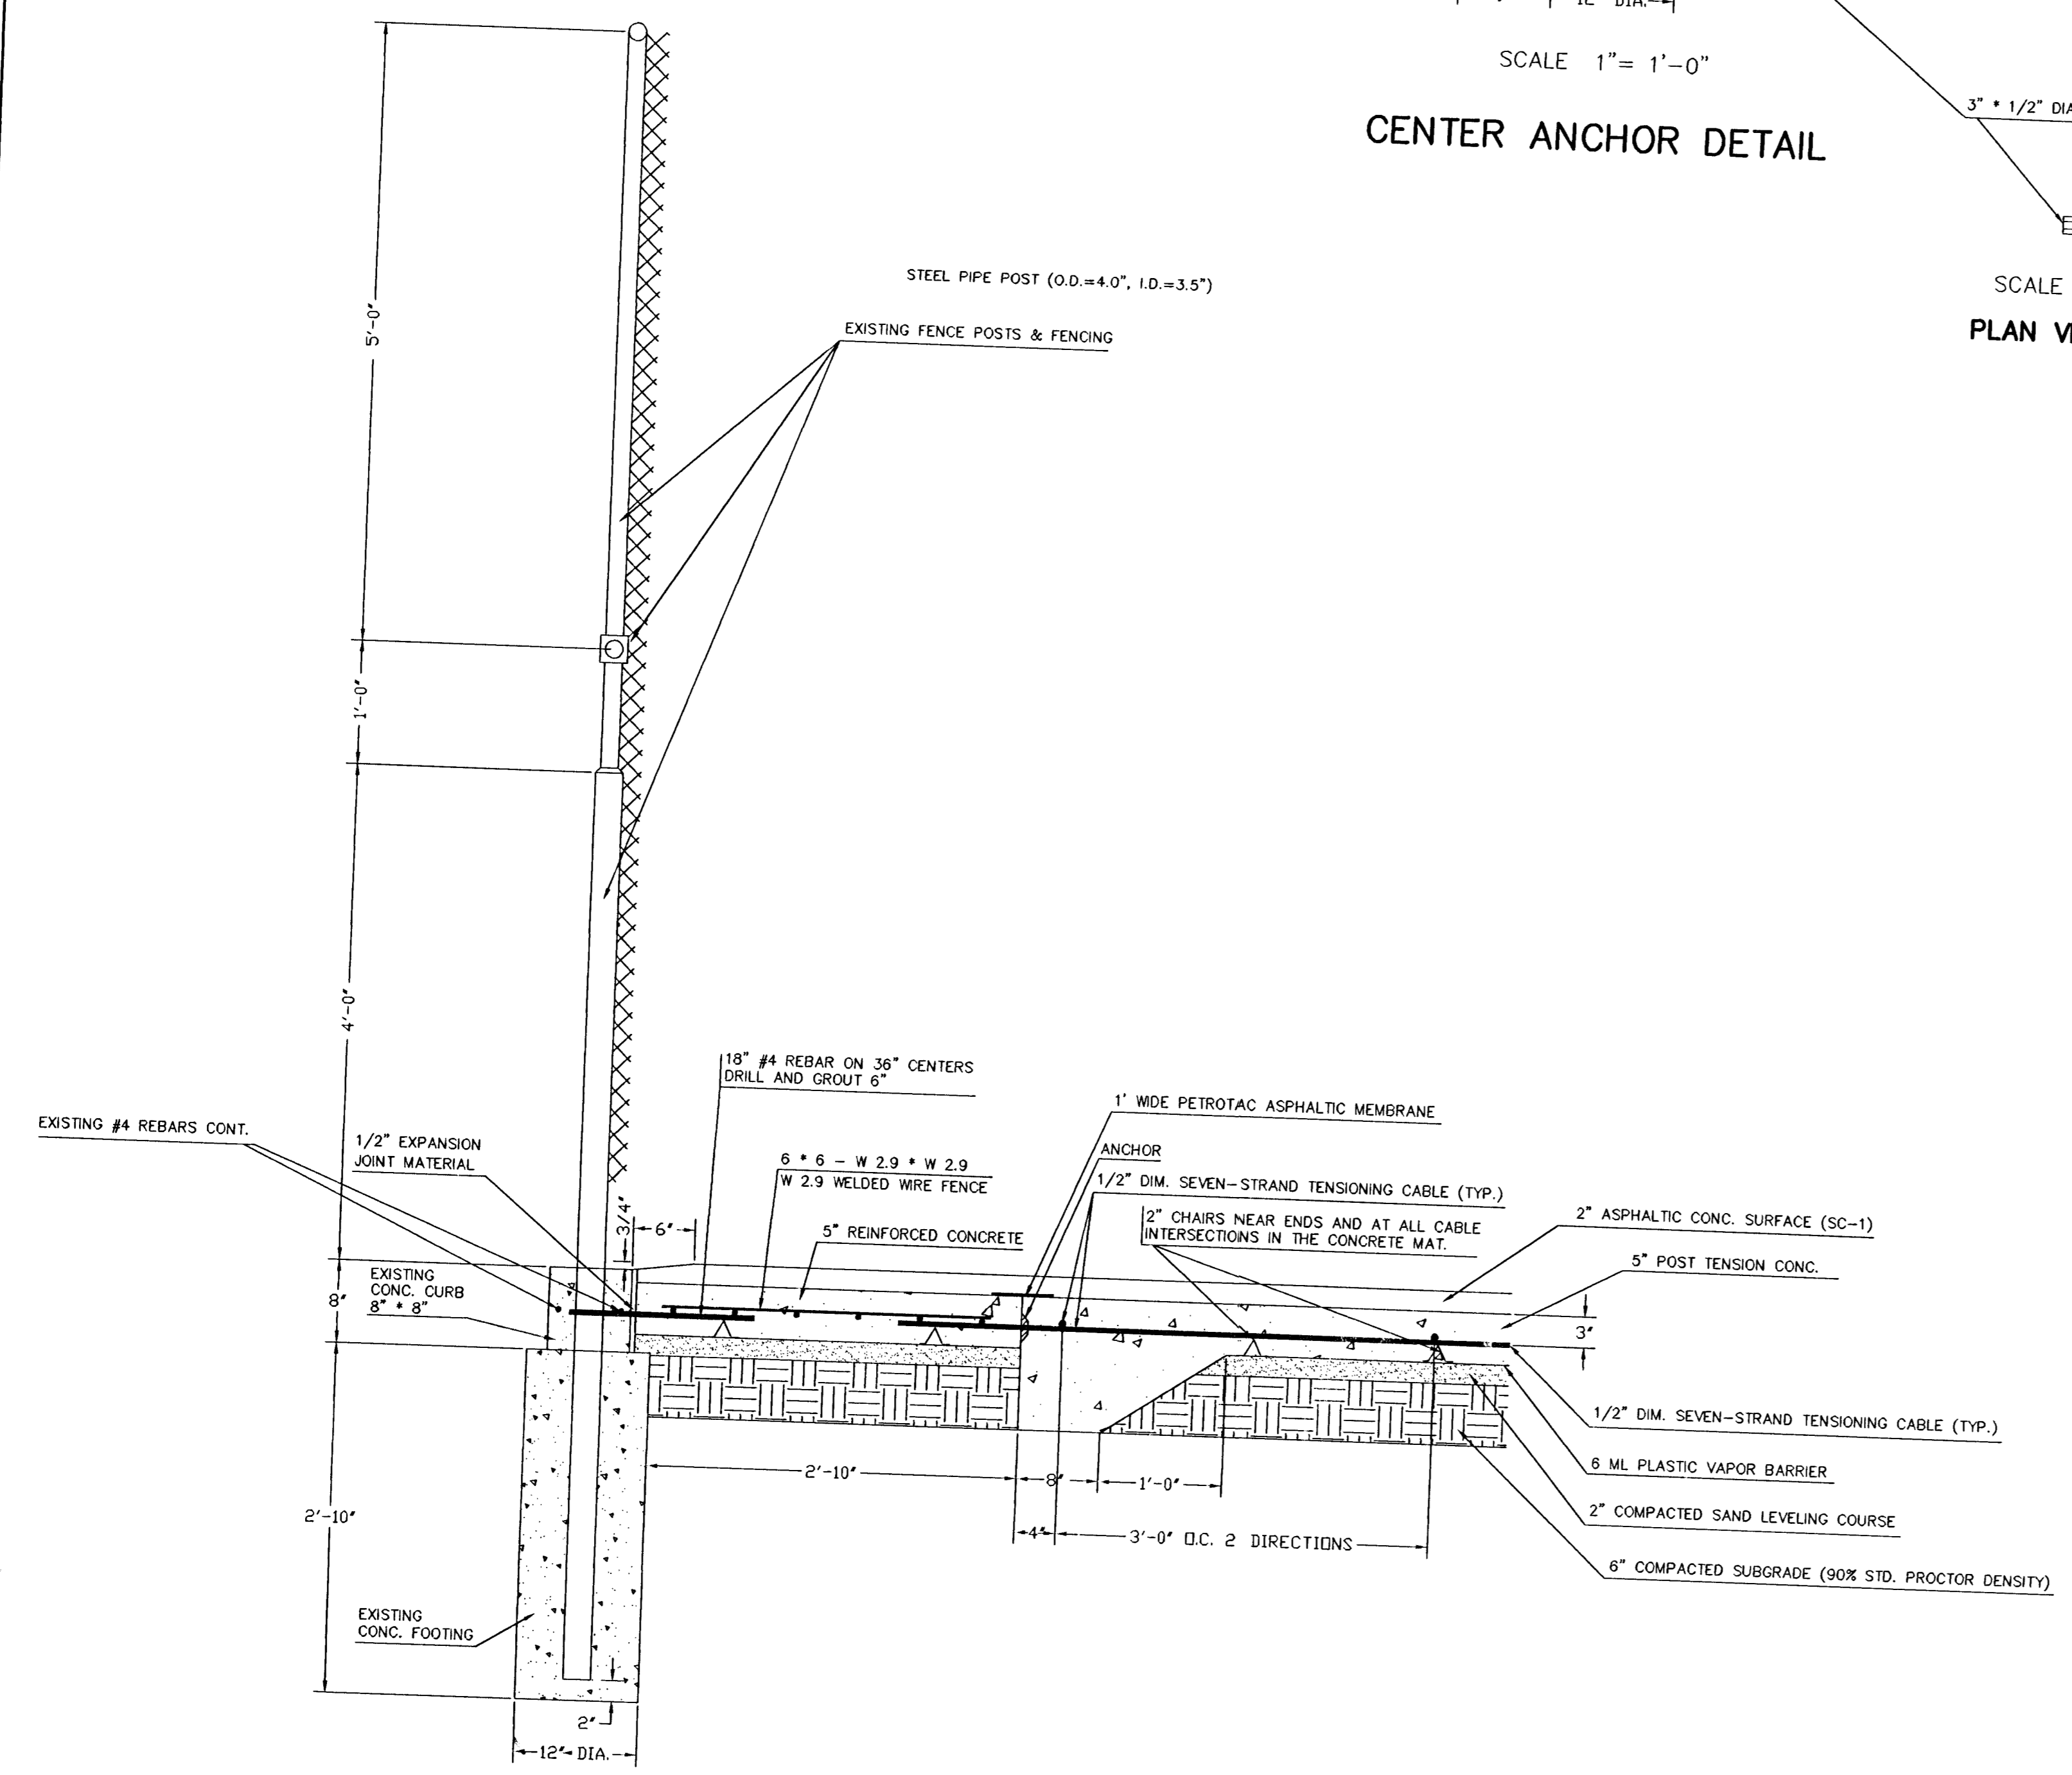

SECTION "A"- "A"
SCALE 1" = 1'-0"

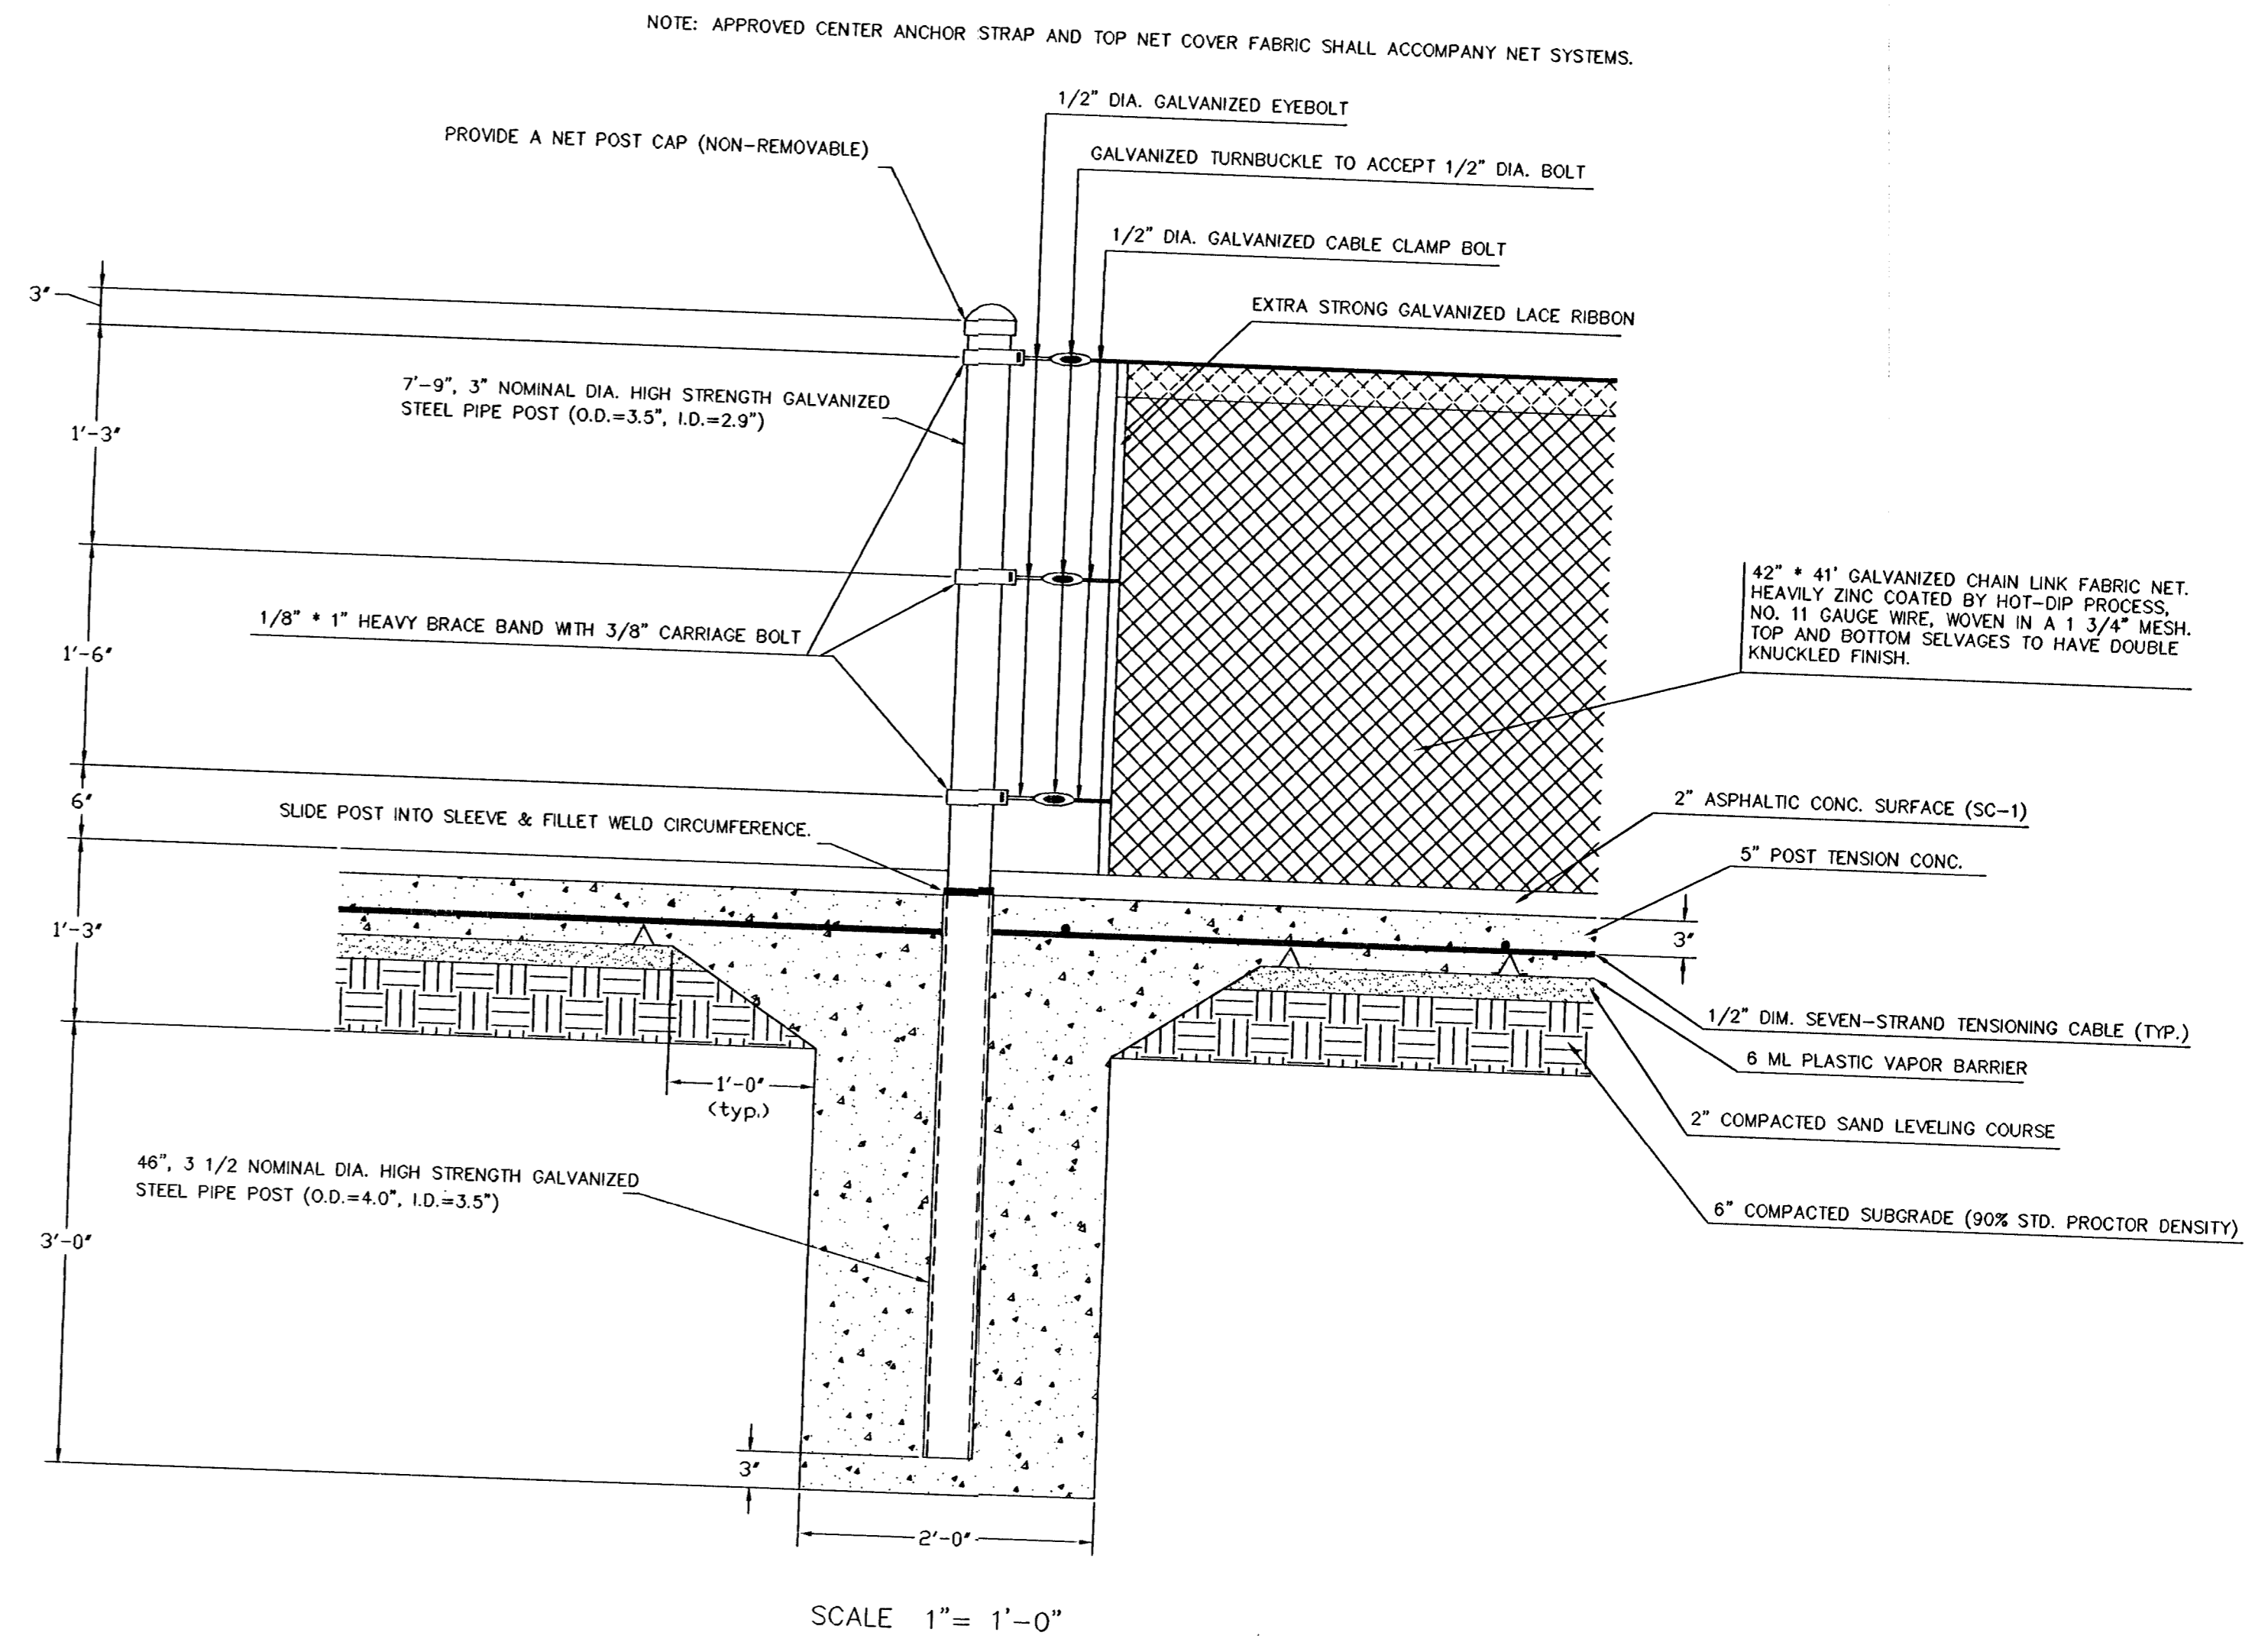

NET & NET POST DETAIL
SCALE 1" = 1'-0"

NOTE: APPROVED CENTER ANCHOR STRAP AND TOP NET COVER FABRIC SHALL ACCOMPANY NET SYSTEMS.

MCADAMS TENNIS COURTS
CONSTRUCTION PLANS
INDEX # 785618
SHEET 4 OF 4
DRAWN BY: B.R. DESIGN BY: B.R.