


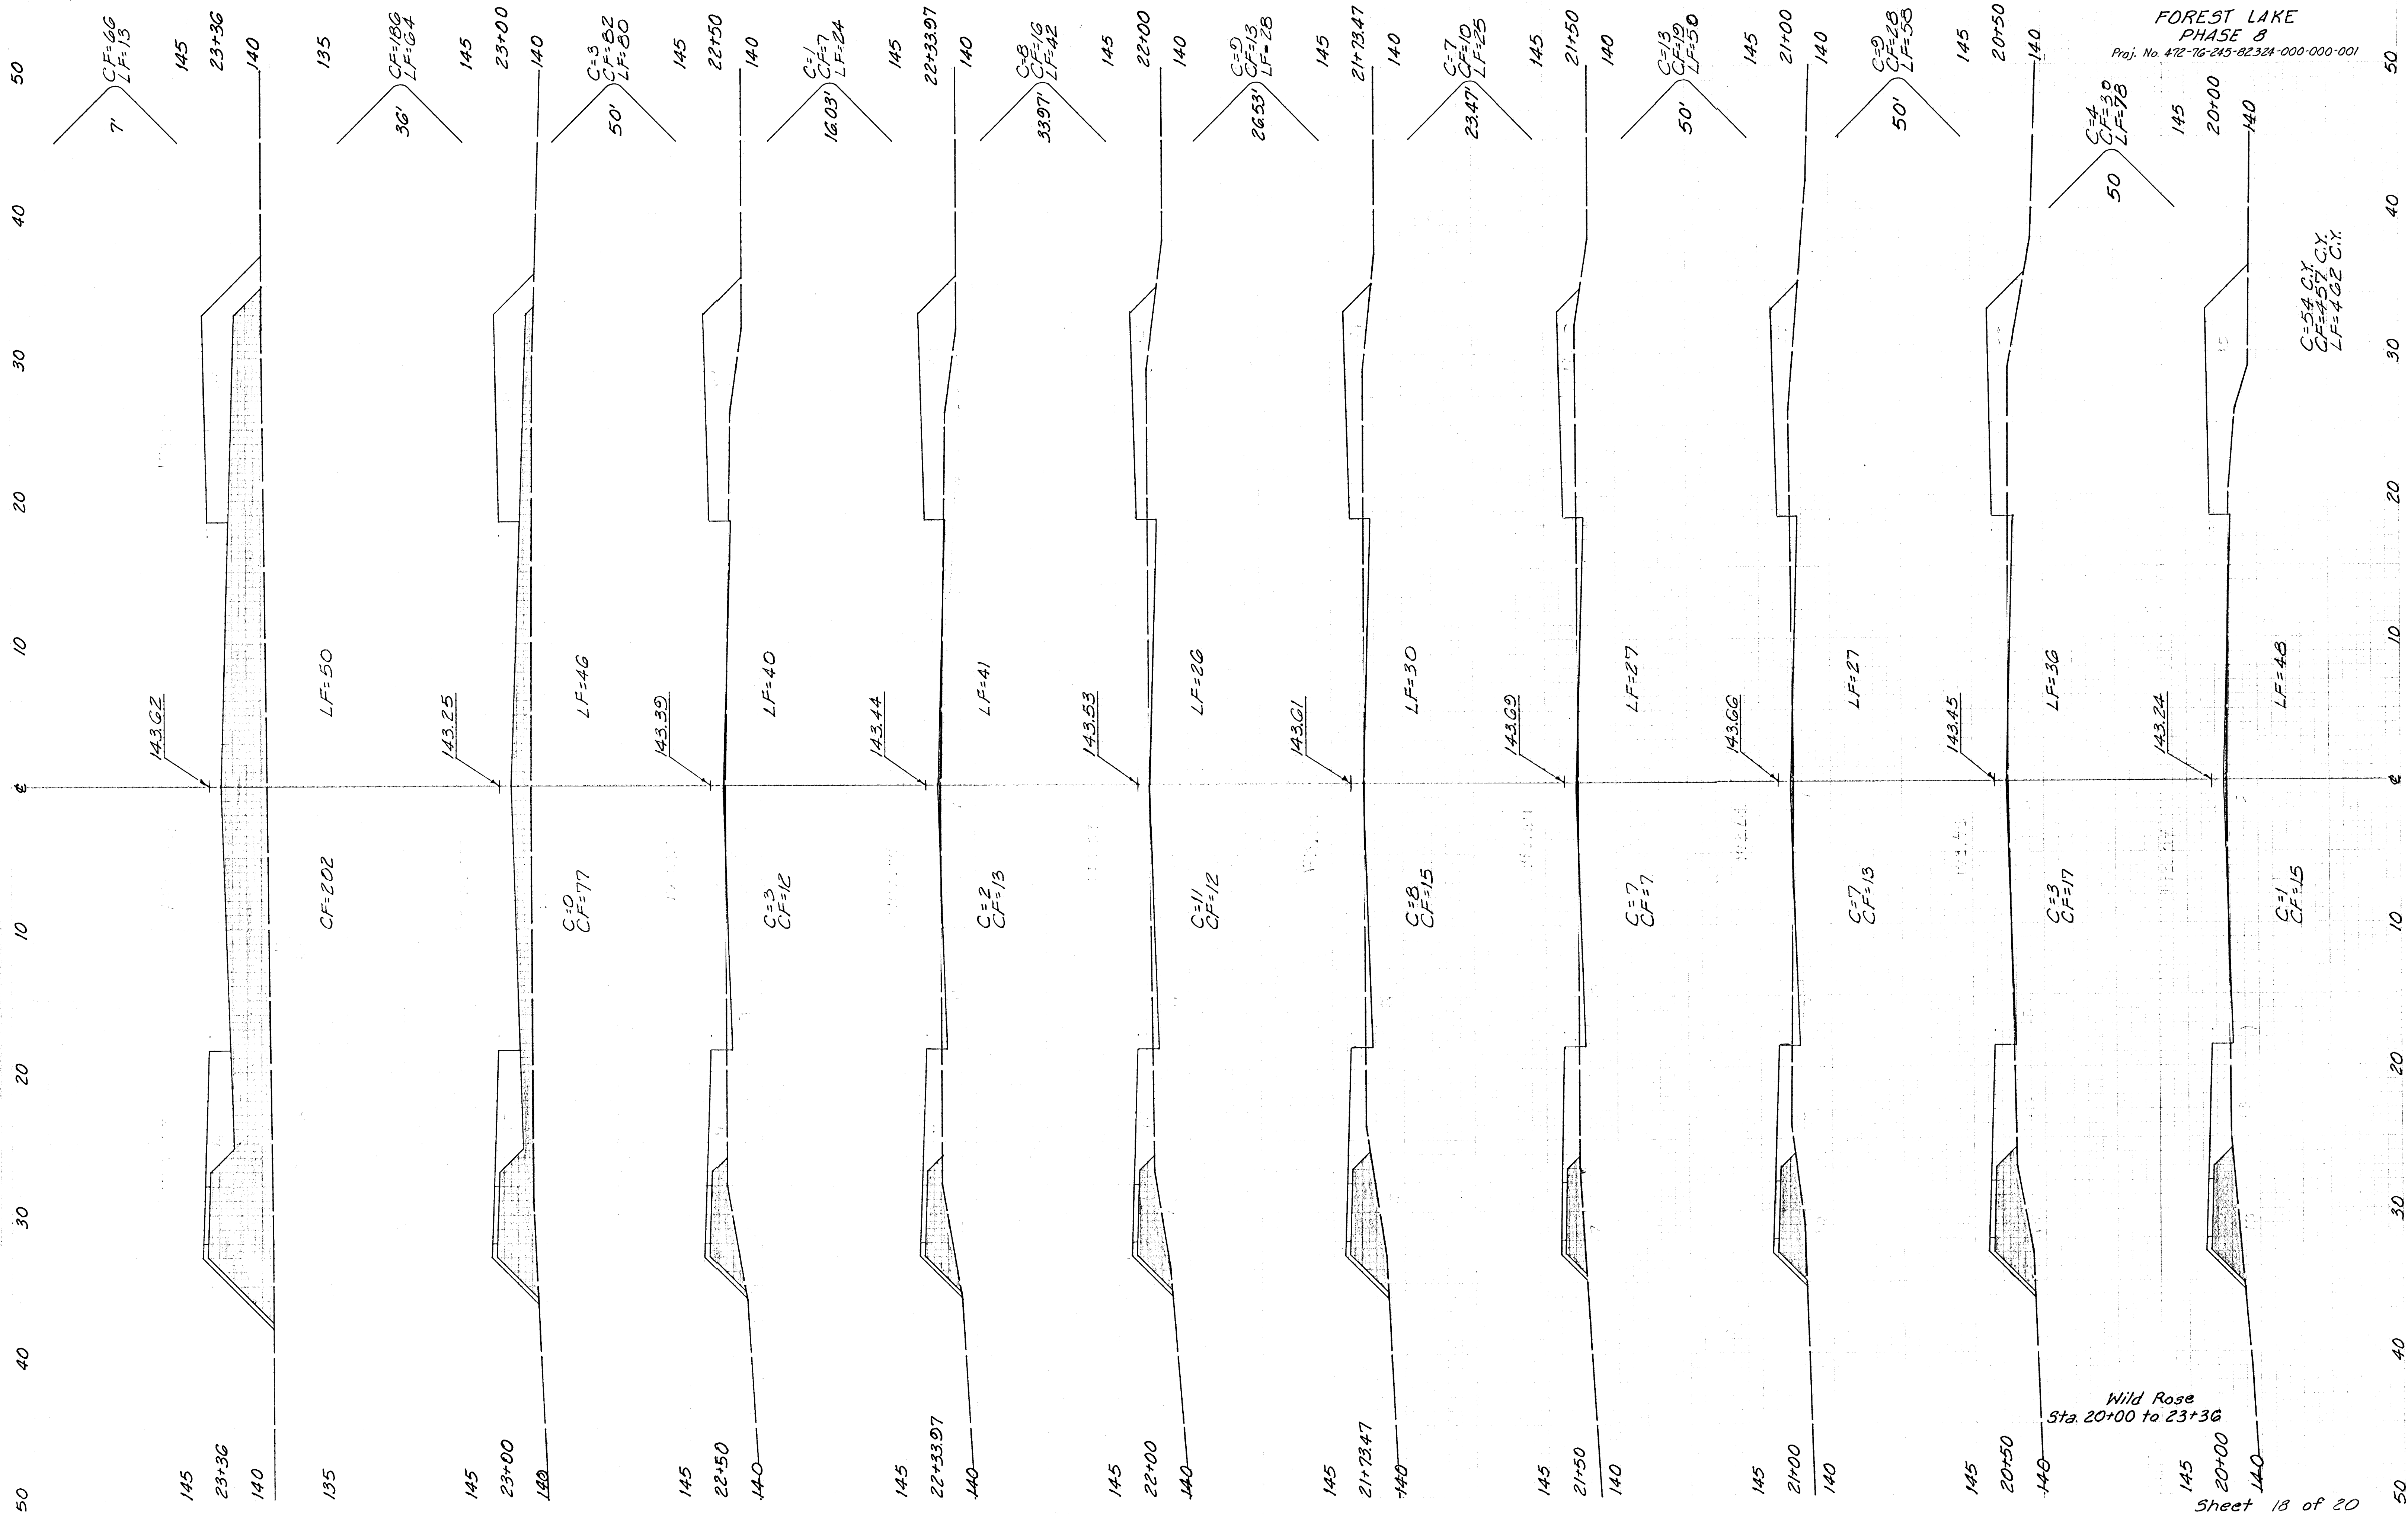

FOREST LAKE
PHASE 8
Proj. No. 472-16-245-02324-000-000-001

Wild Rose
Sta. 20+00 to 23+36