

145
 G (Sta. 51+87)
 140

C=14 LF=22
 (Back) C=10
 (Back) LF=22
 C=6
 LF=32

145
 F
 140

C=10 LF=28
 C=4
 LF=39

145
 E
 140


C=4 LF=34
 C=4
 LF=34

145
 D
 140

C=10 LF=19
 C=5
 LF=27


145
 C
 140

C=7 LF=24
 C=5
 LF=31

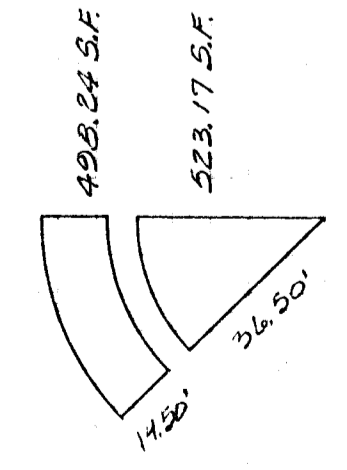


145
 B
 140

C=13 LF=25
 C=3
 LF=18

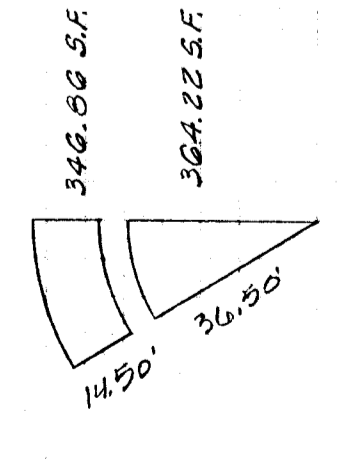

145
 A
 140


C=5 LF=16
 C=5
 LF=8

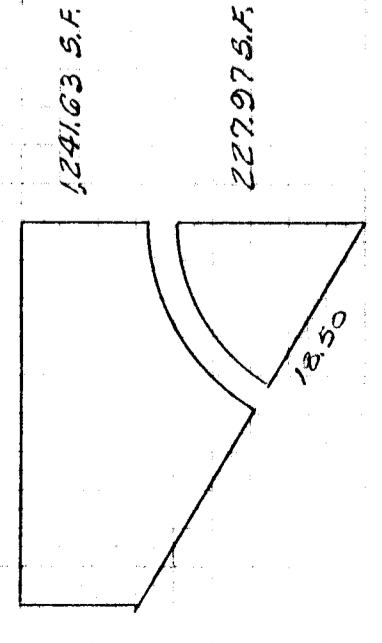

0 10 20 30 40 50 60 70 80


145
 51+33.56
 140

(Ahead) C=5
 (Back) C=9
 C=15
 LF=50

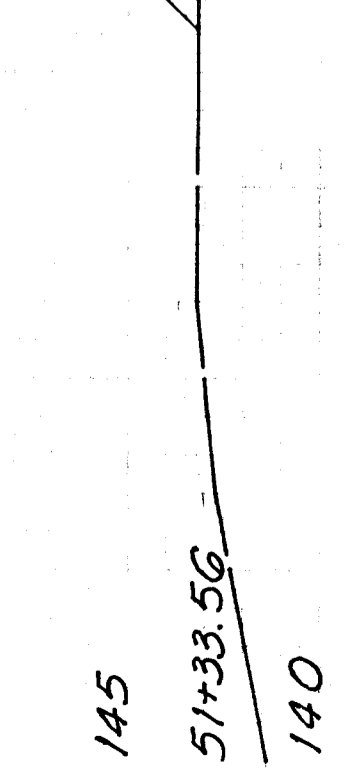


145
 51+00
 140

(Ahead) LF=29
 (Back) LF=41
 LF=42

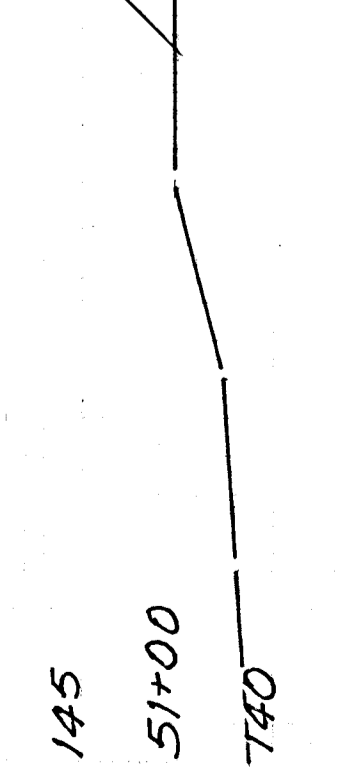


145
 50+50
 140

C=5
 CF=0
 C=5
 CF=39

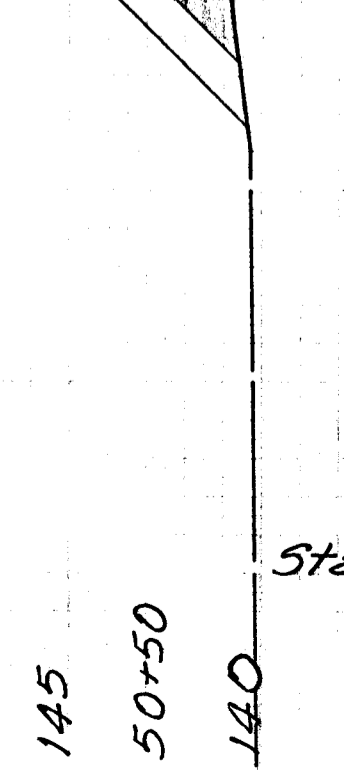

145
 50+37
 140

C=0
 CF=26
 C=4
 CF=58

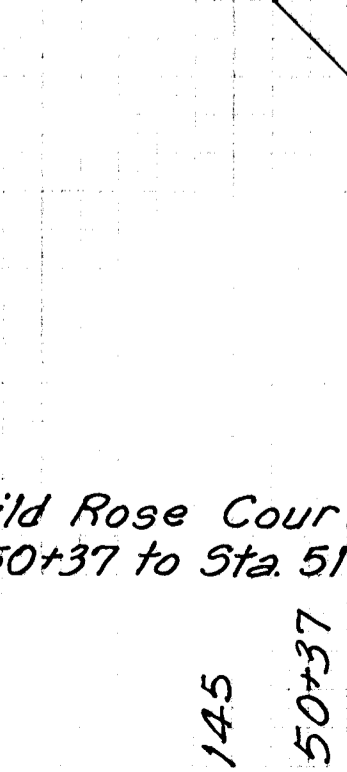

0 10 20 30 40 50

FOREST LAKES
 PHASE B
 Proj. No. 472-76-245-82324-000-000-001

Wild Rose Court
 Sta. 50+37 to Sta. 51+33.56