


50 40 30 20 10 0 10 20 30 40 50

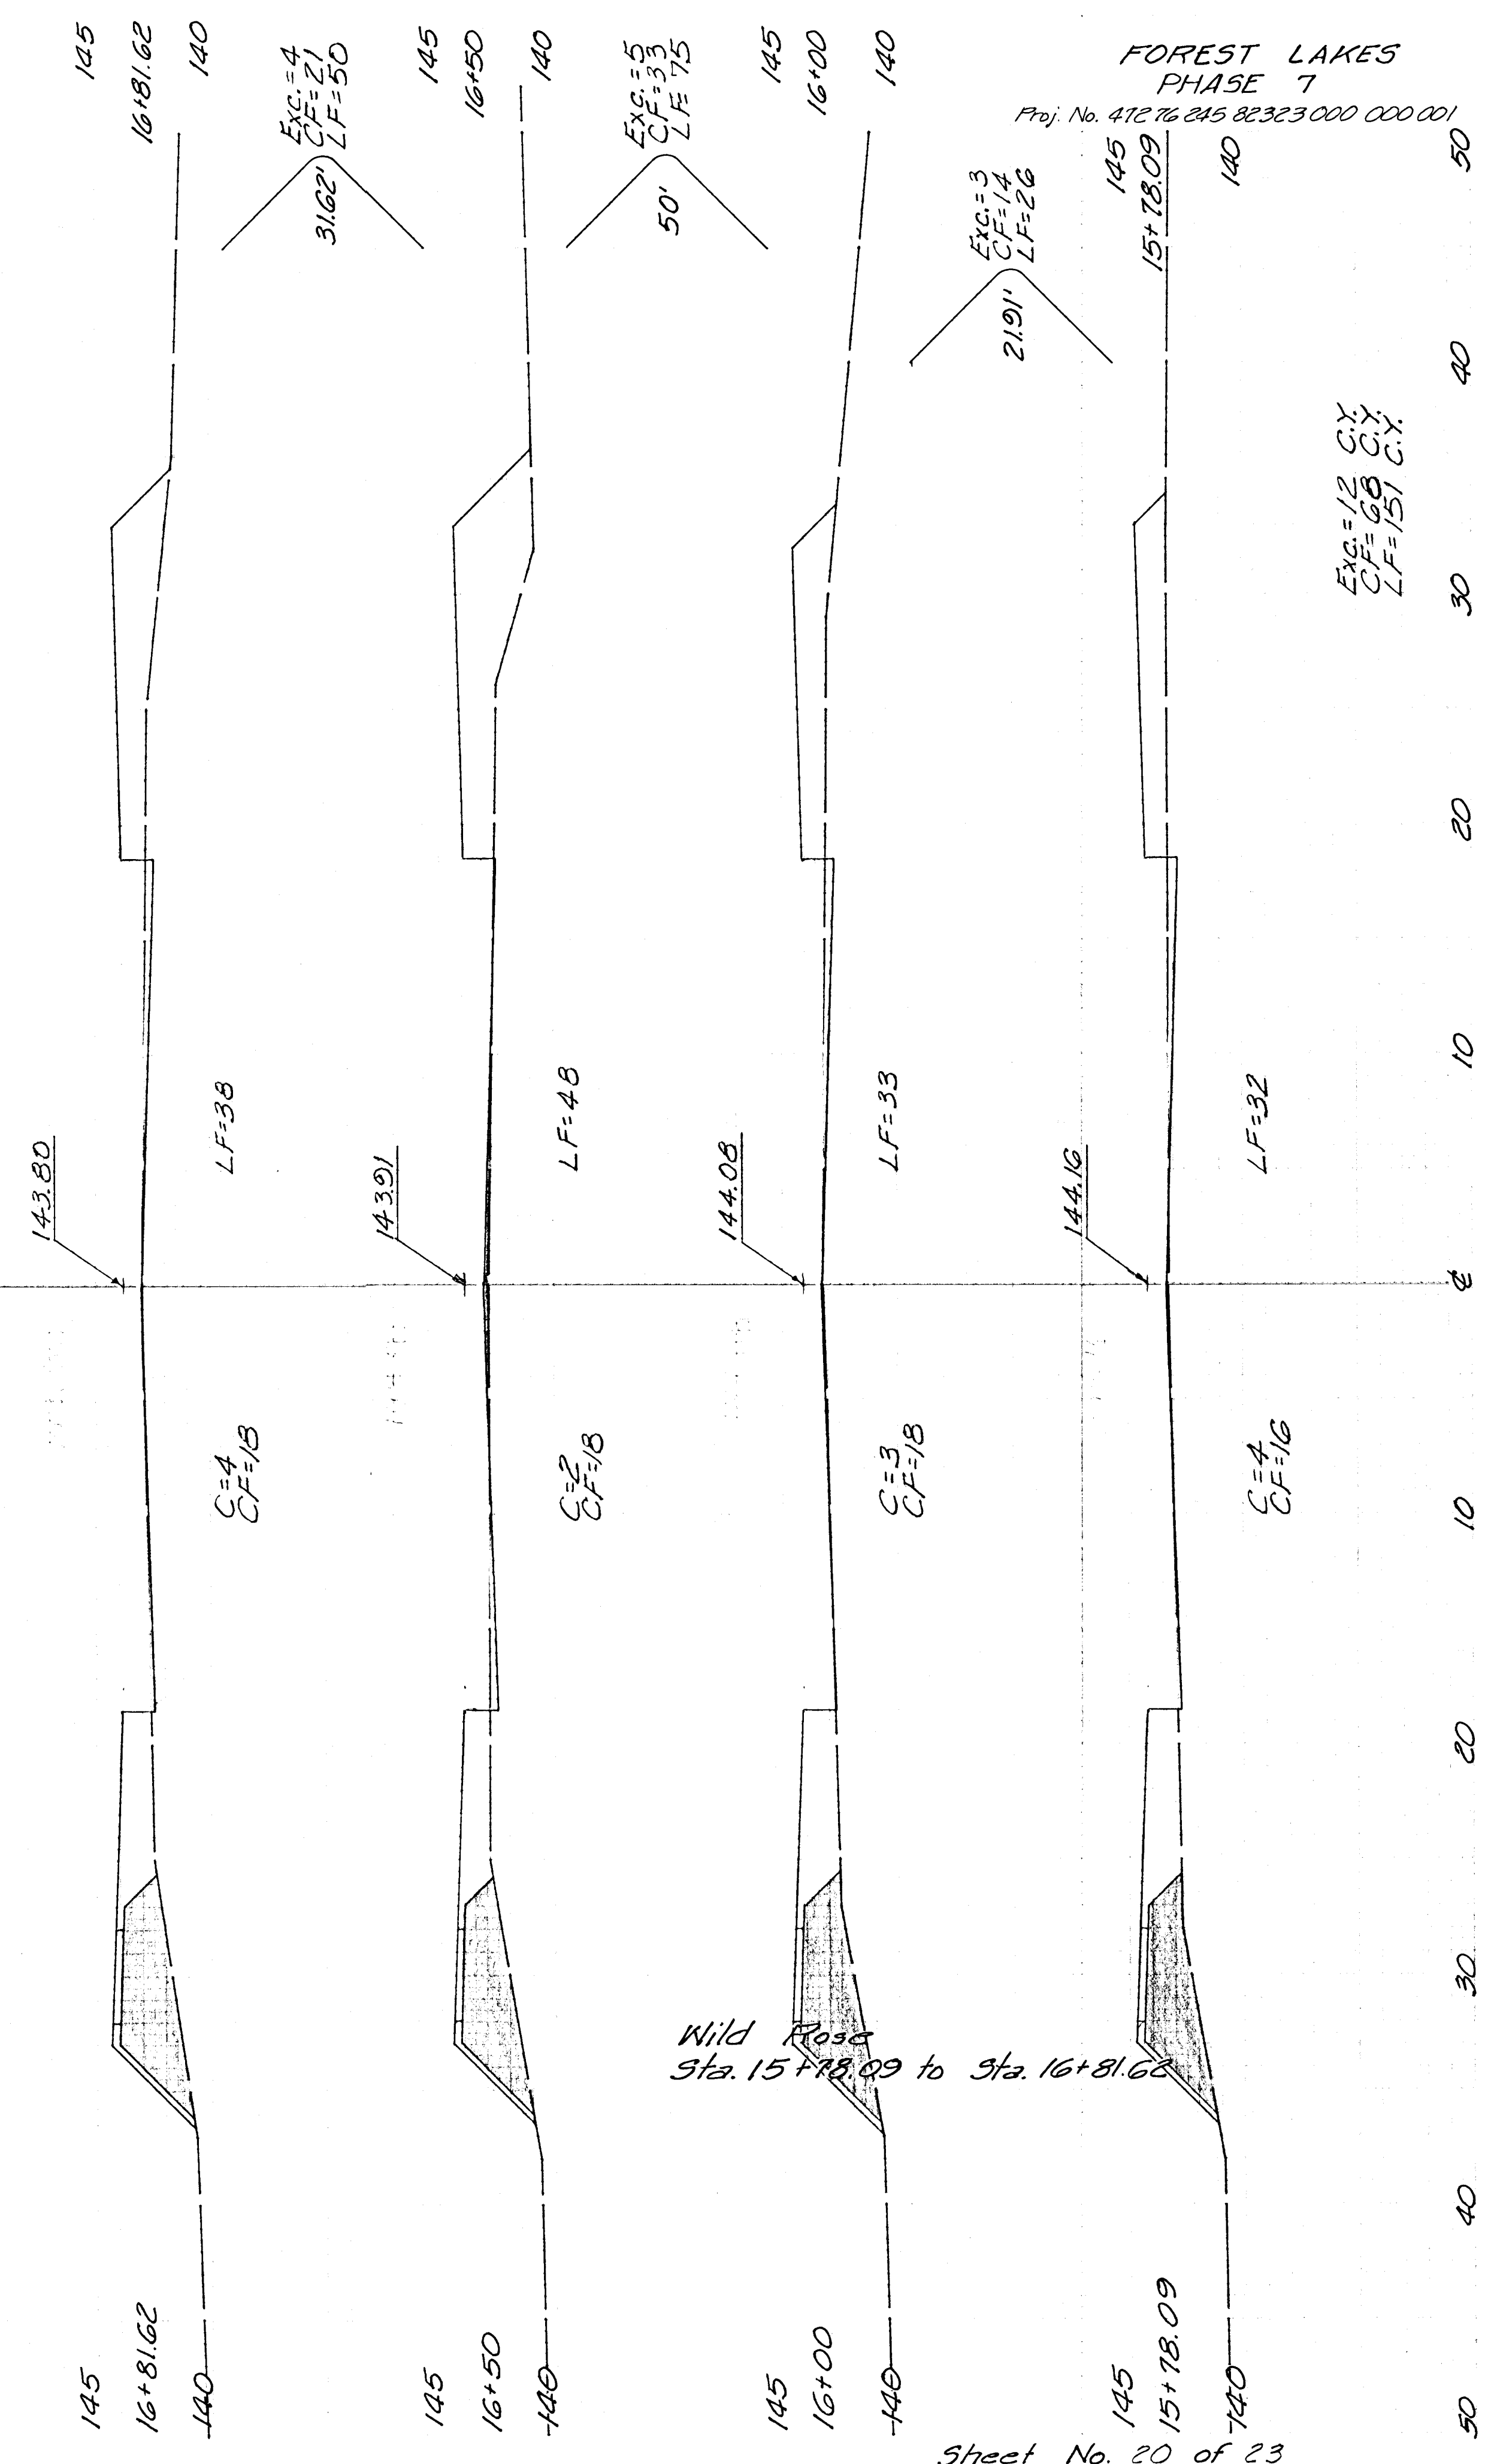

FOREST LAKES
PHASE 7
Proj. No. 412 76 245 82323 000 000 001
Sheet No. 20 of 23