

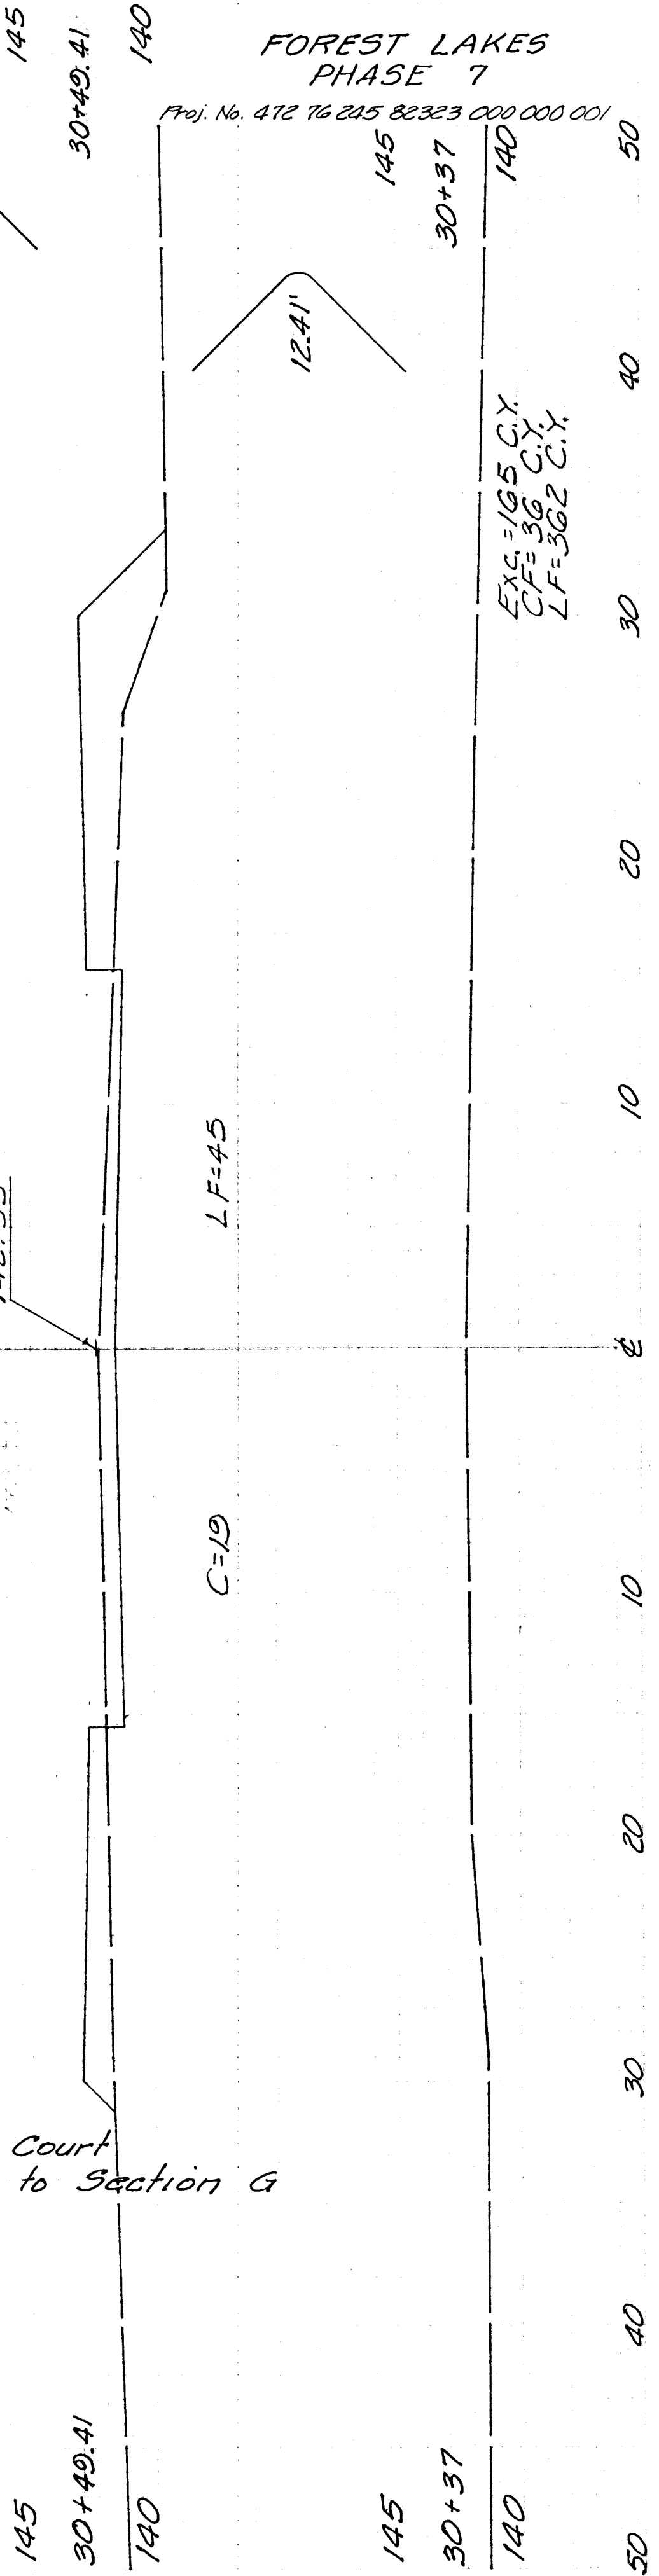
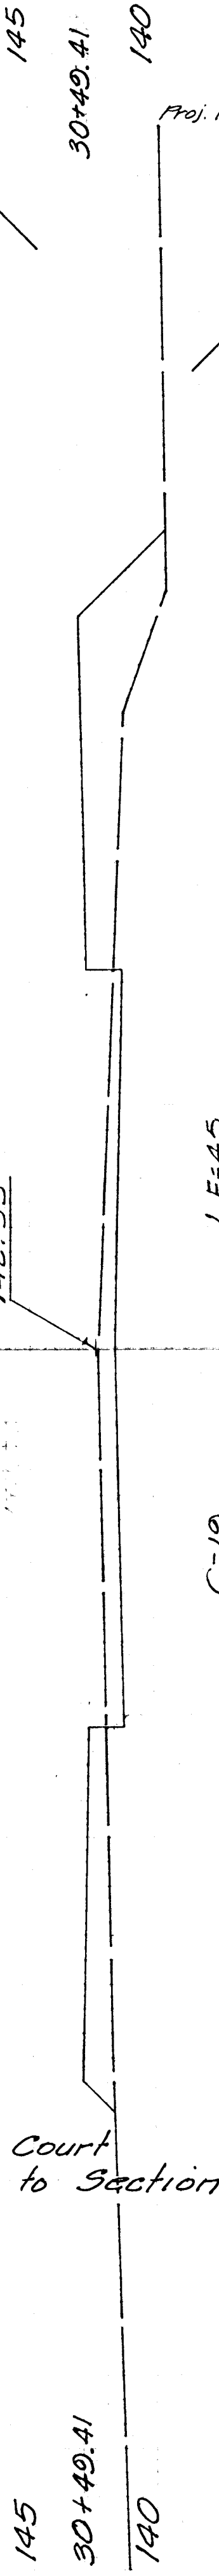
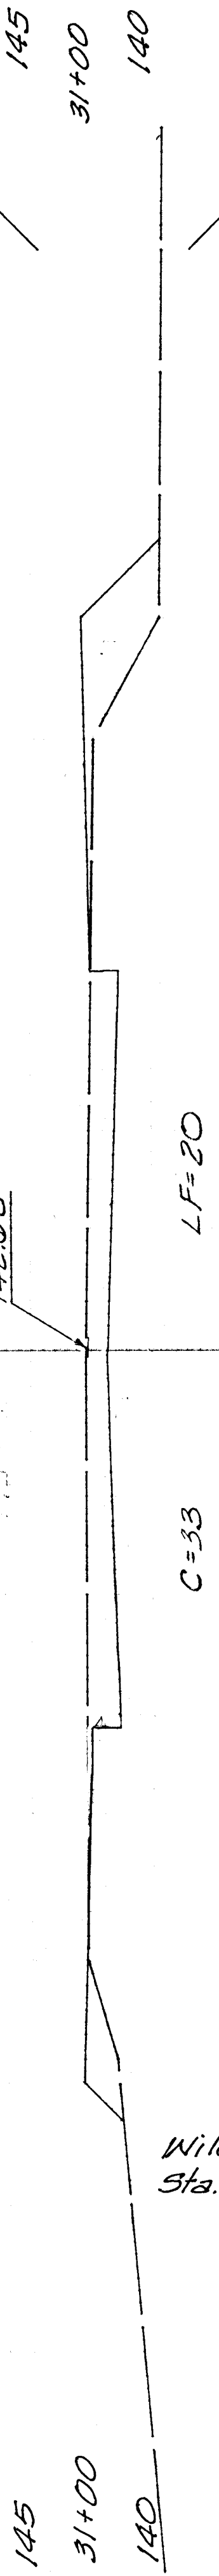
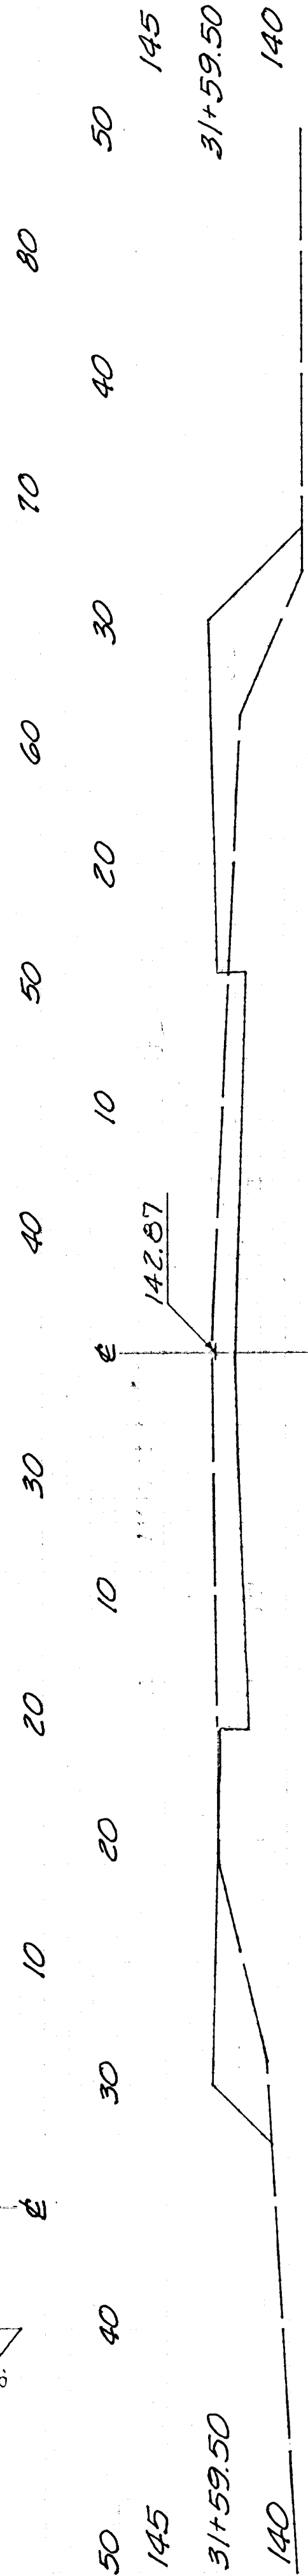
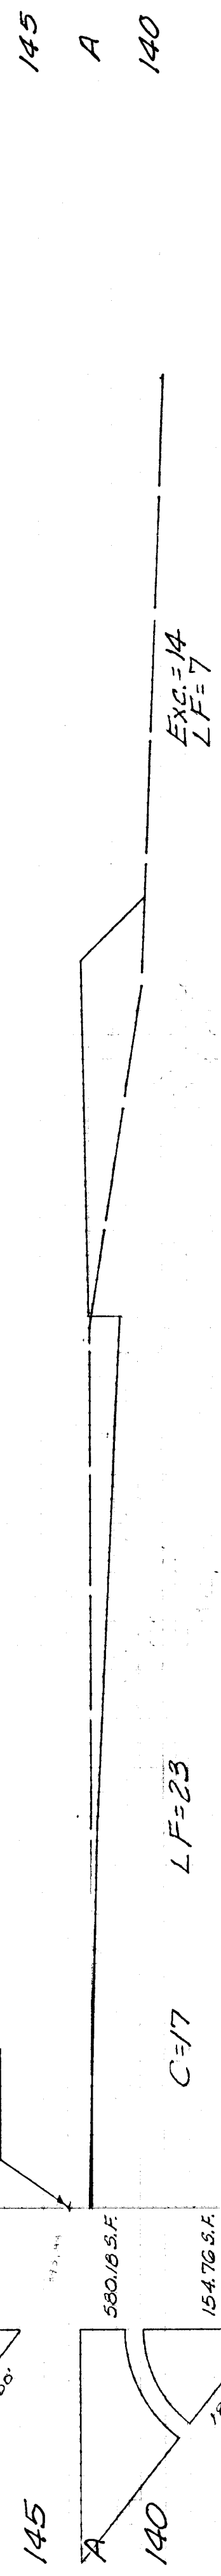
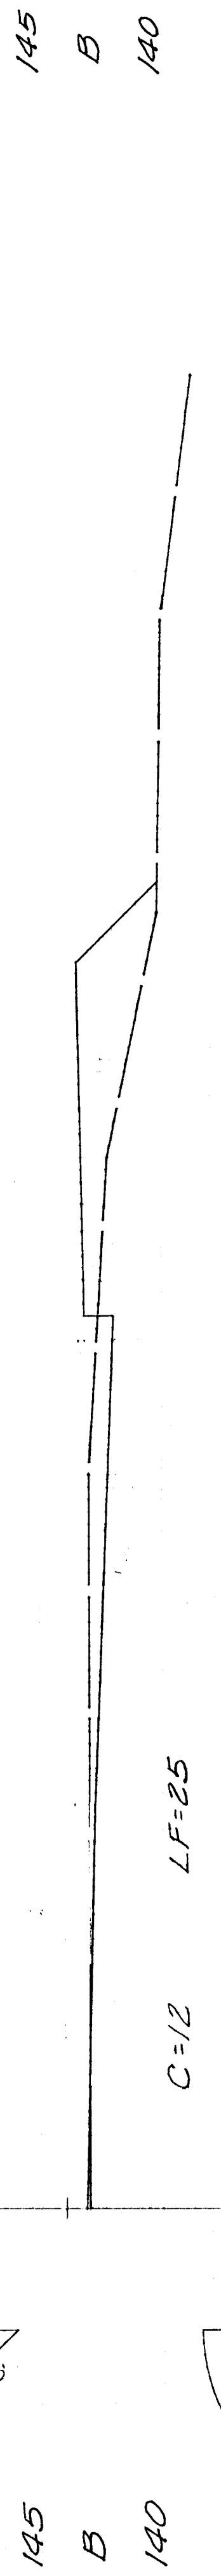
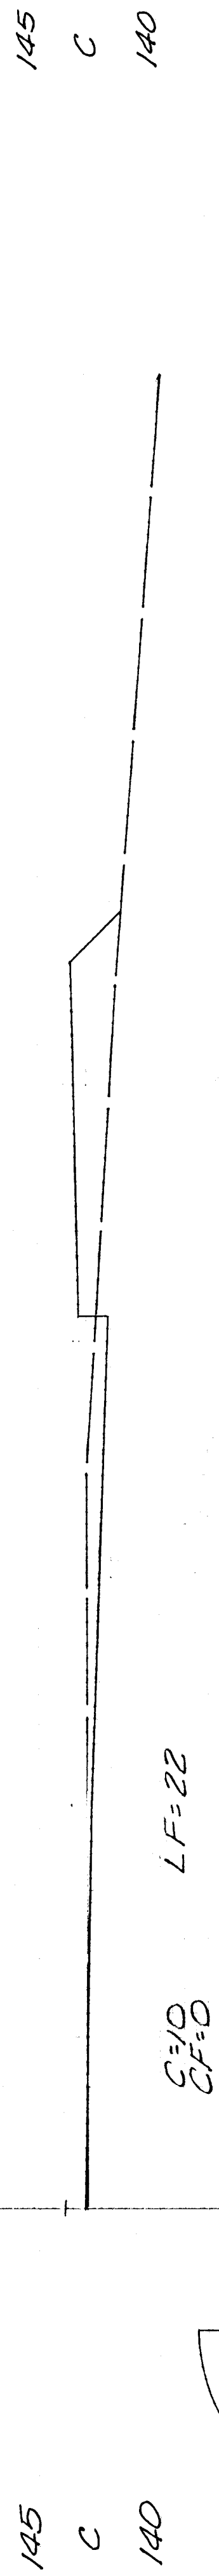
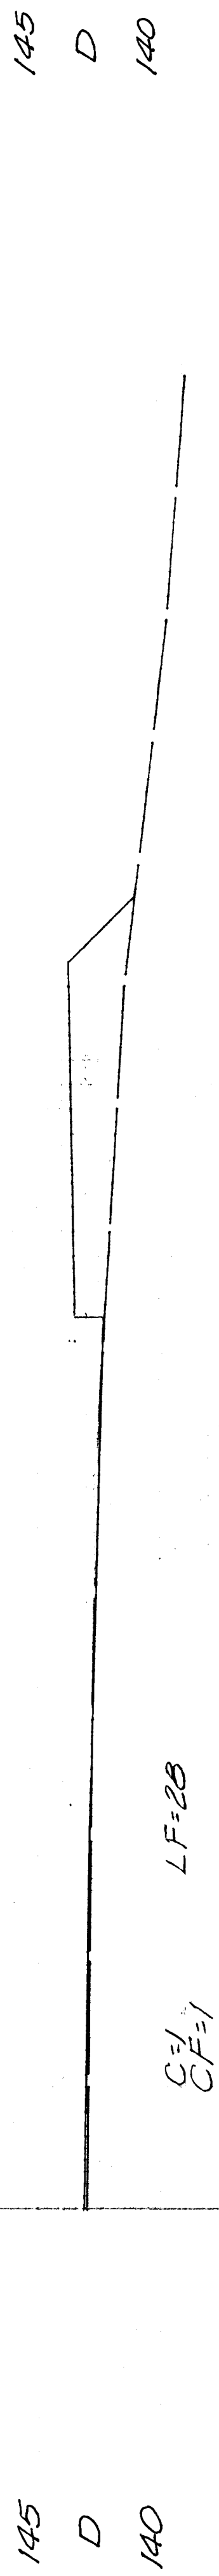
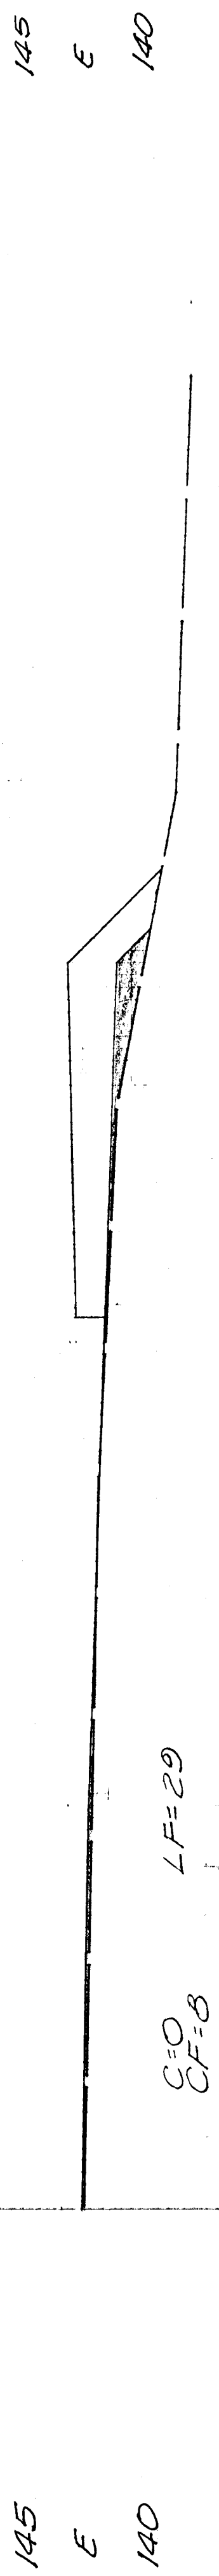


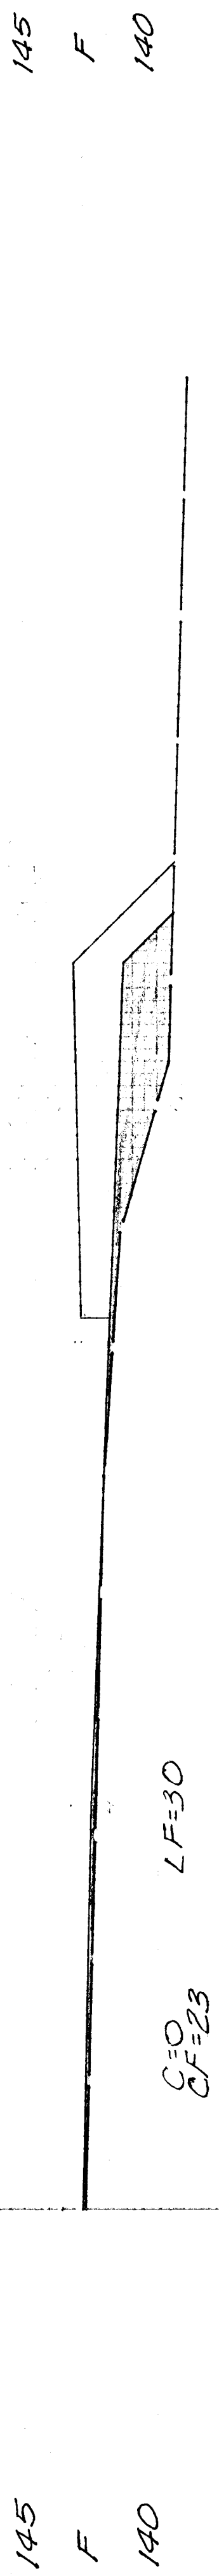

0 10 20 30 40 50 60 70 80

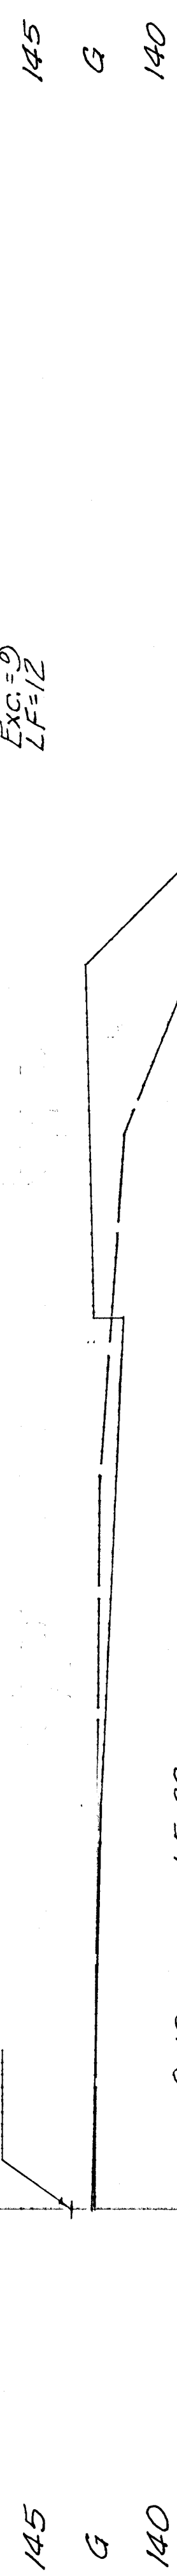

FOREST LAKES
PHASE 7

Proj. No. 412 16 215 82323 000 000 001

Wild Rose Court
Sta. 30+37 to Section G