
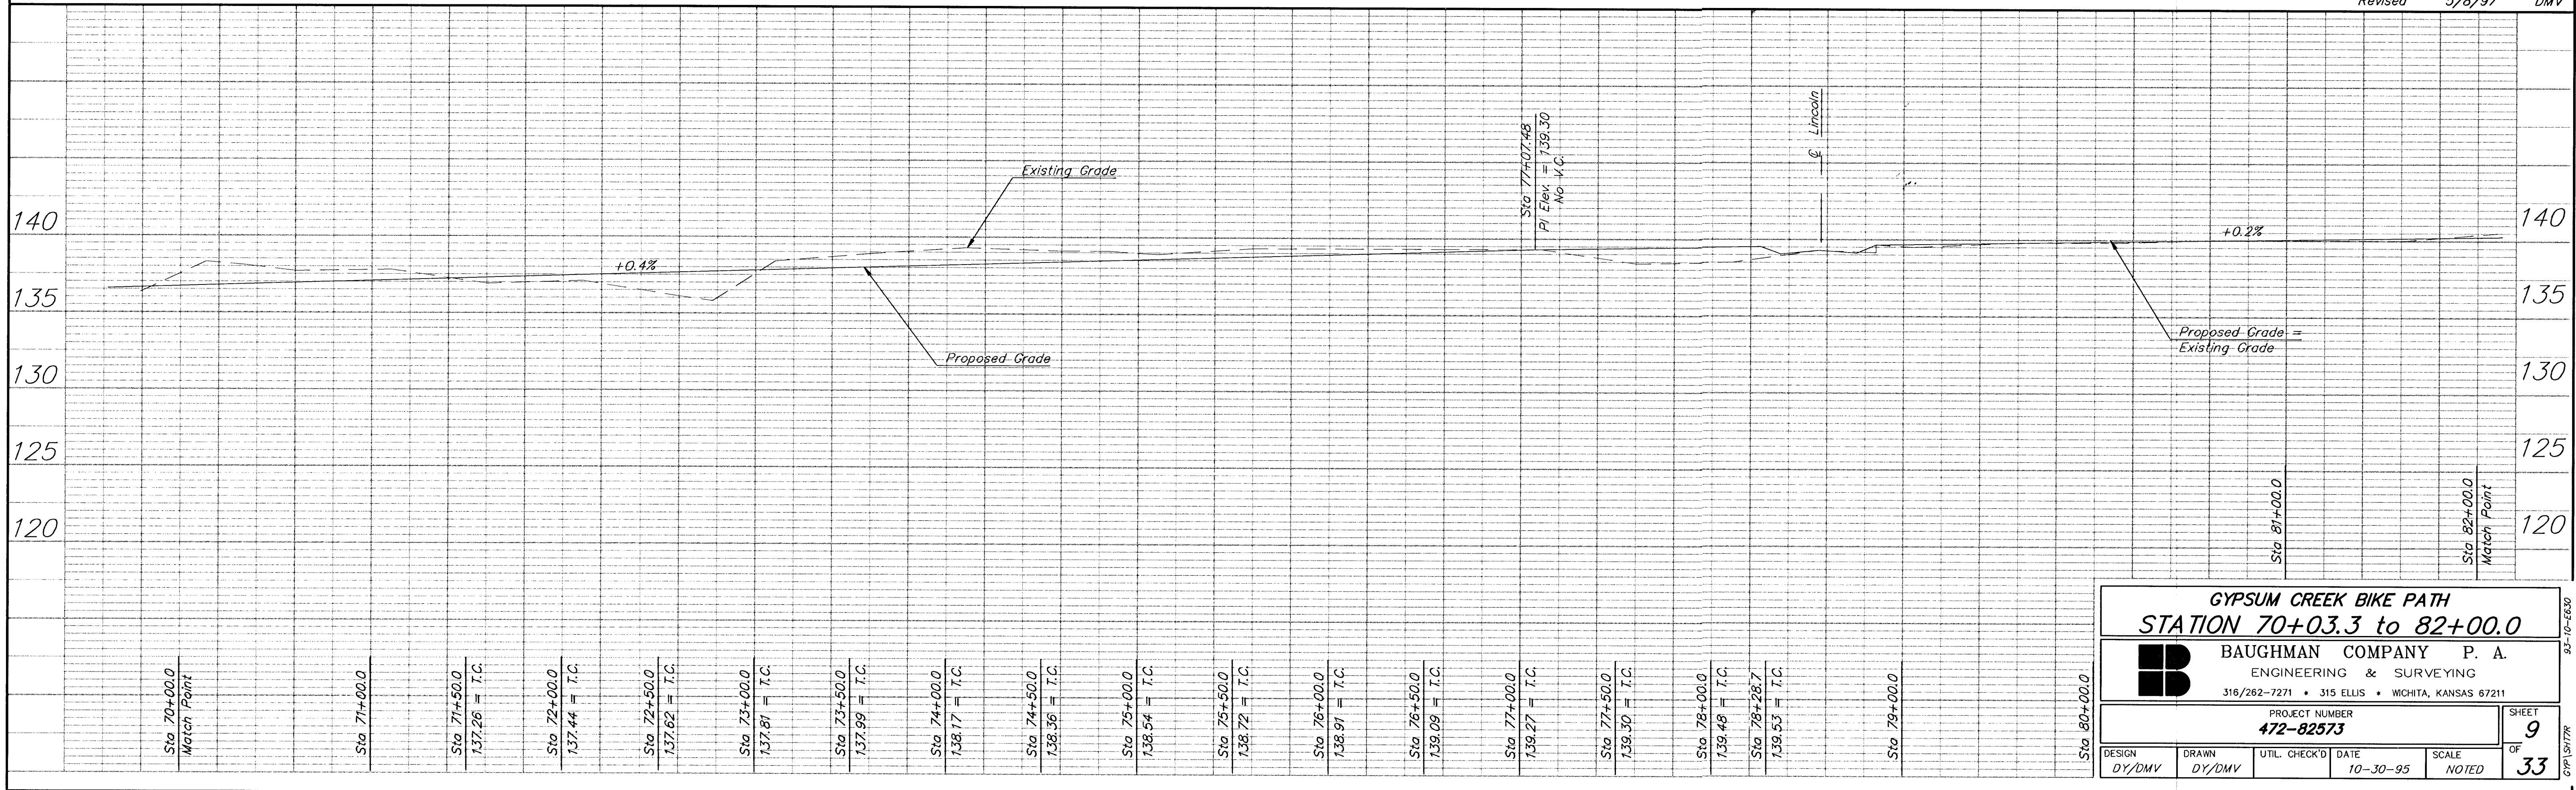


FHWA REGION NO.	STATE	PROJECT NO.	FISCAL YEAR	SHEET NO.	TOTAL SHEETS
7	KANSAS	87TE-0040-01	1997	9	33

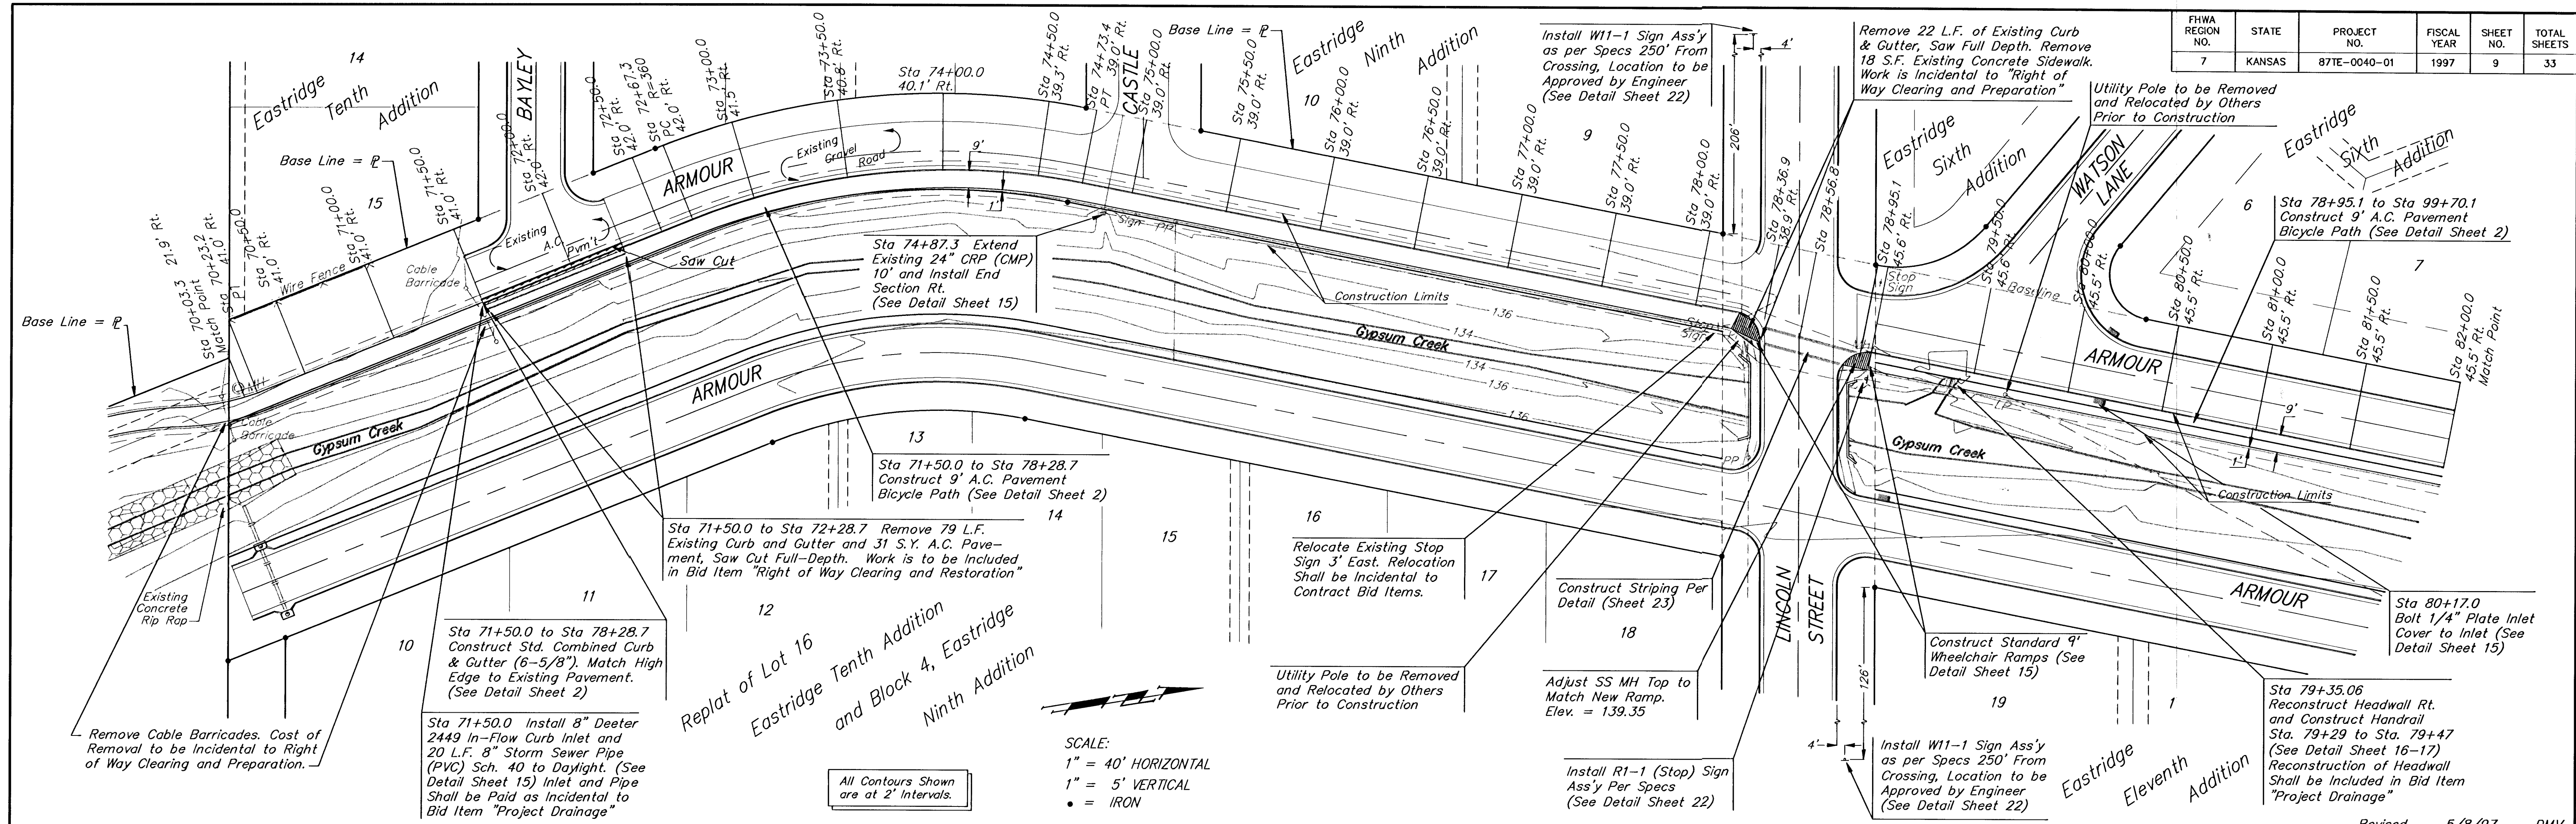

GYPSUM CREEK BIKE PATH
STATION 70+03.3 to 82+00.0

**BAUGHMAN COMPANY P. A.**
ENGINEERING & SURVEYING
316/262-7271 • 315 ELLIS • WICHITA, KANSAS 67211

PROJECT NUMBER
472-82573

DESIGN
DY/DMV

DRAWN
DY/DMV

UTIL. CHECK'D
DATE
10-30-95

SCALE
NOTED

SHEET
9
OF
33

93-10-EG30
CPL SHTR