



FHWA REGION NO.	STATE	PROJECT NO.	FISCAL YEAR	SHEET NO.	TOTAL SHEETS
7	KANSAS	871E-0040-01	1997	10	33

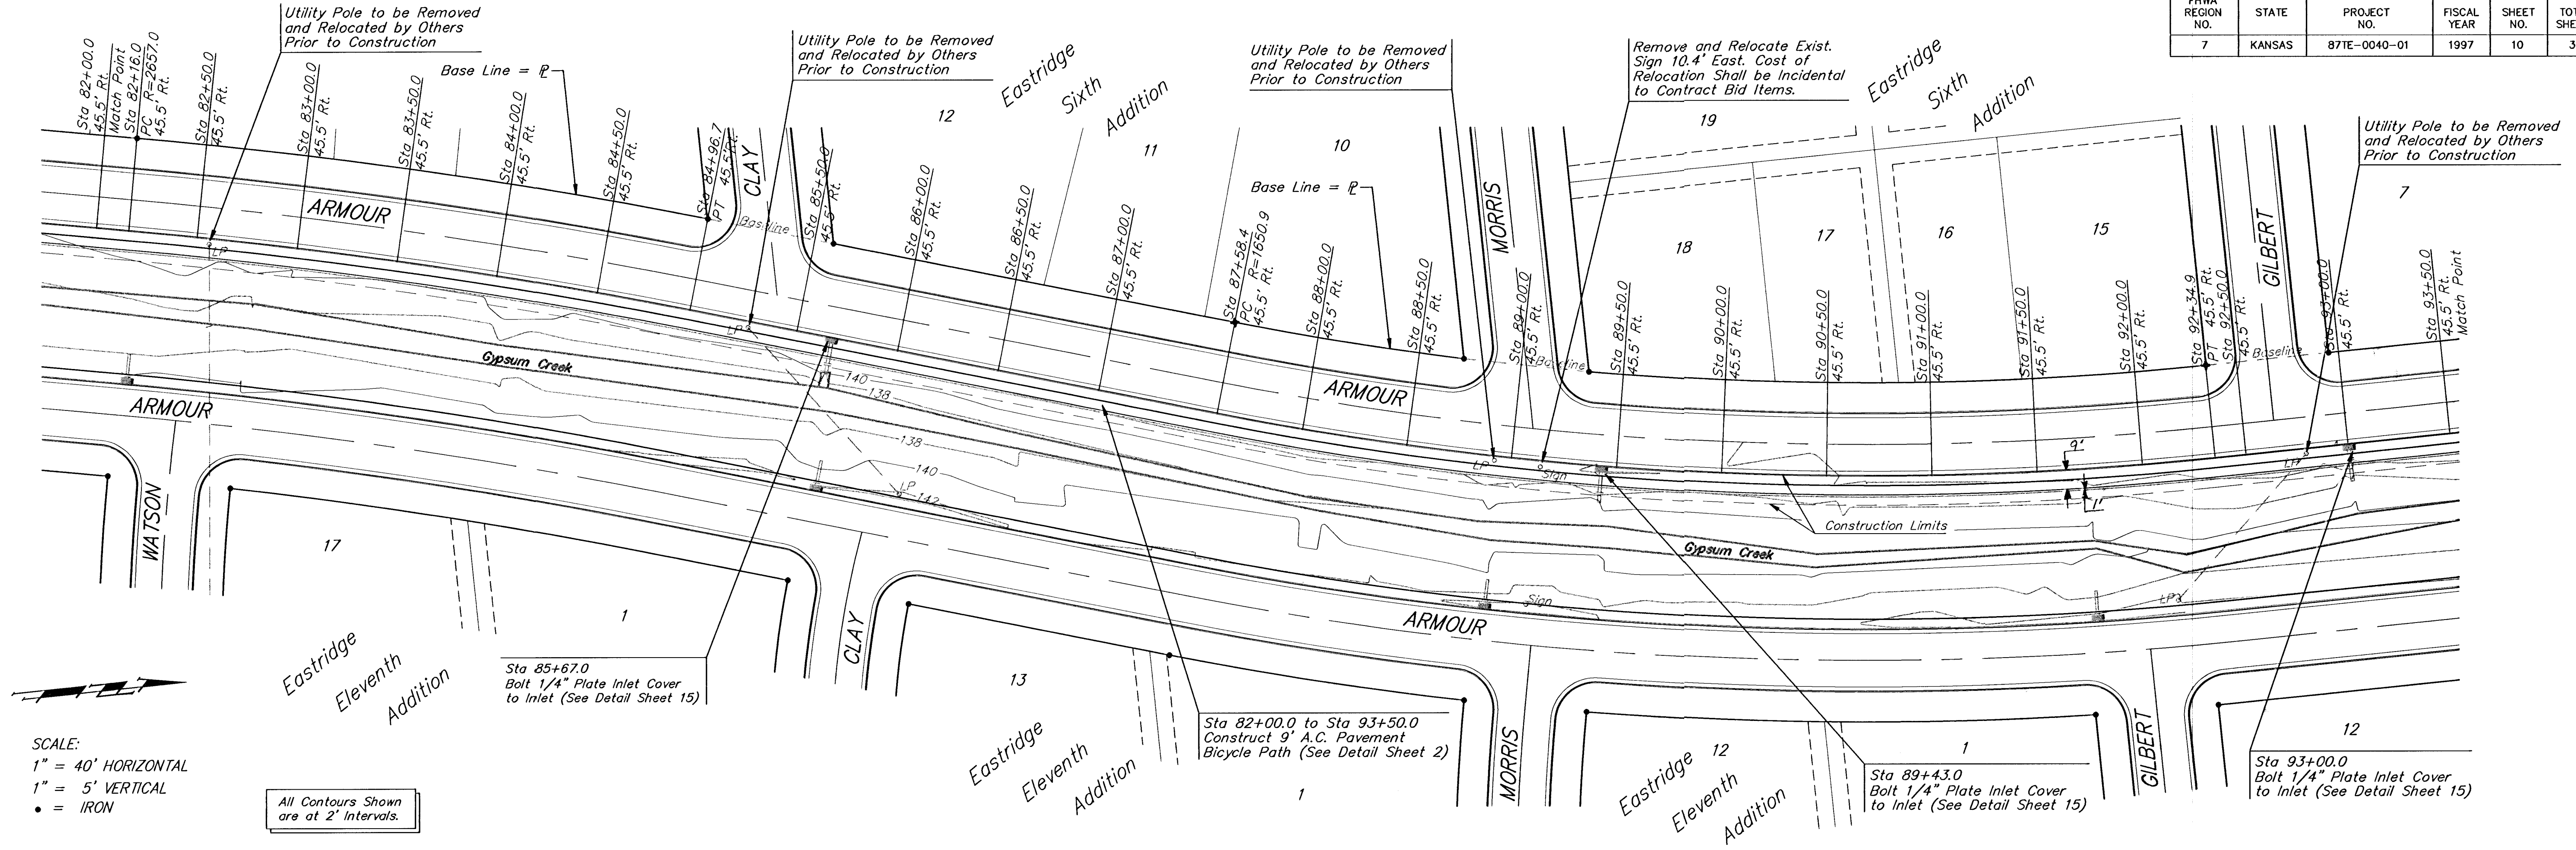

SCALE:
1" = 40' HORIZONTAL
1" = 5' VERTICAL
• = IRON

All Contours Shown
are at 2' Intervals.

Revised 5/8/97 DMV

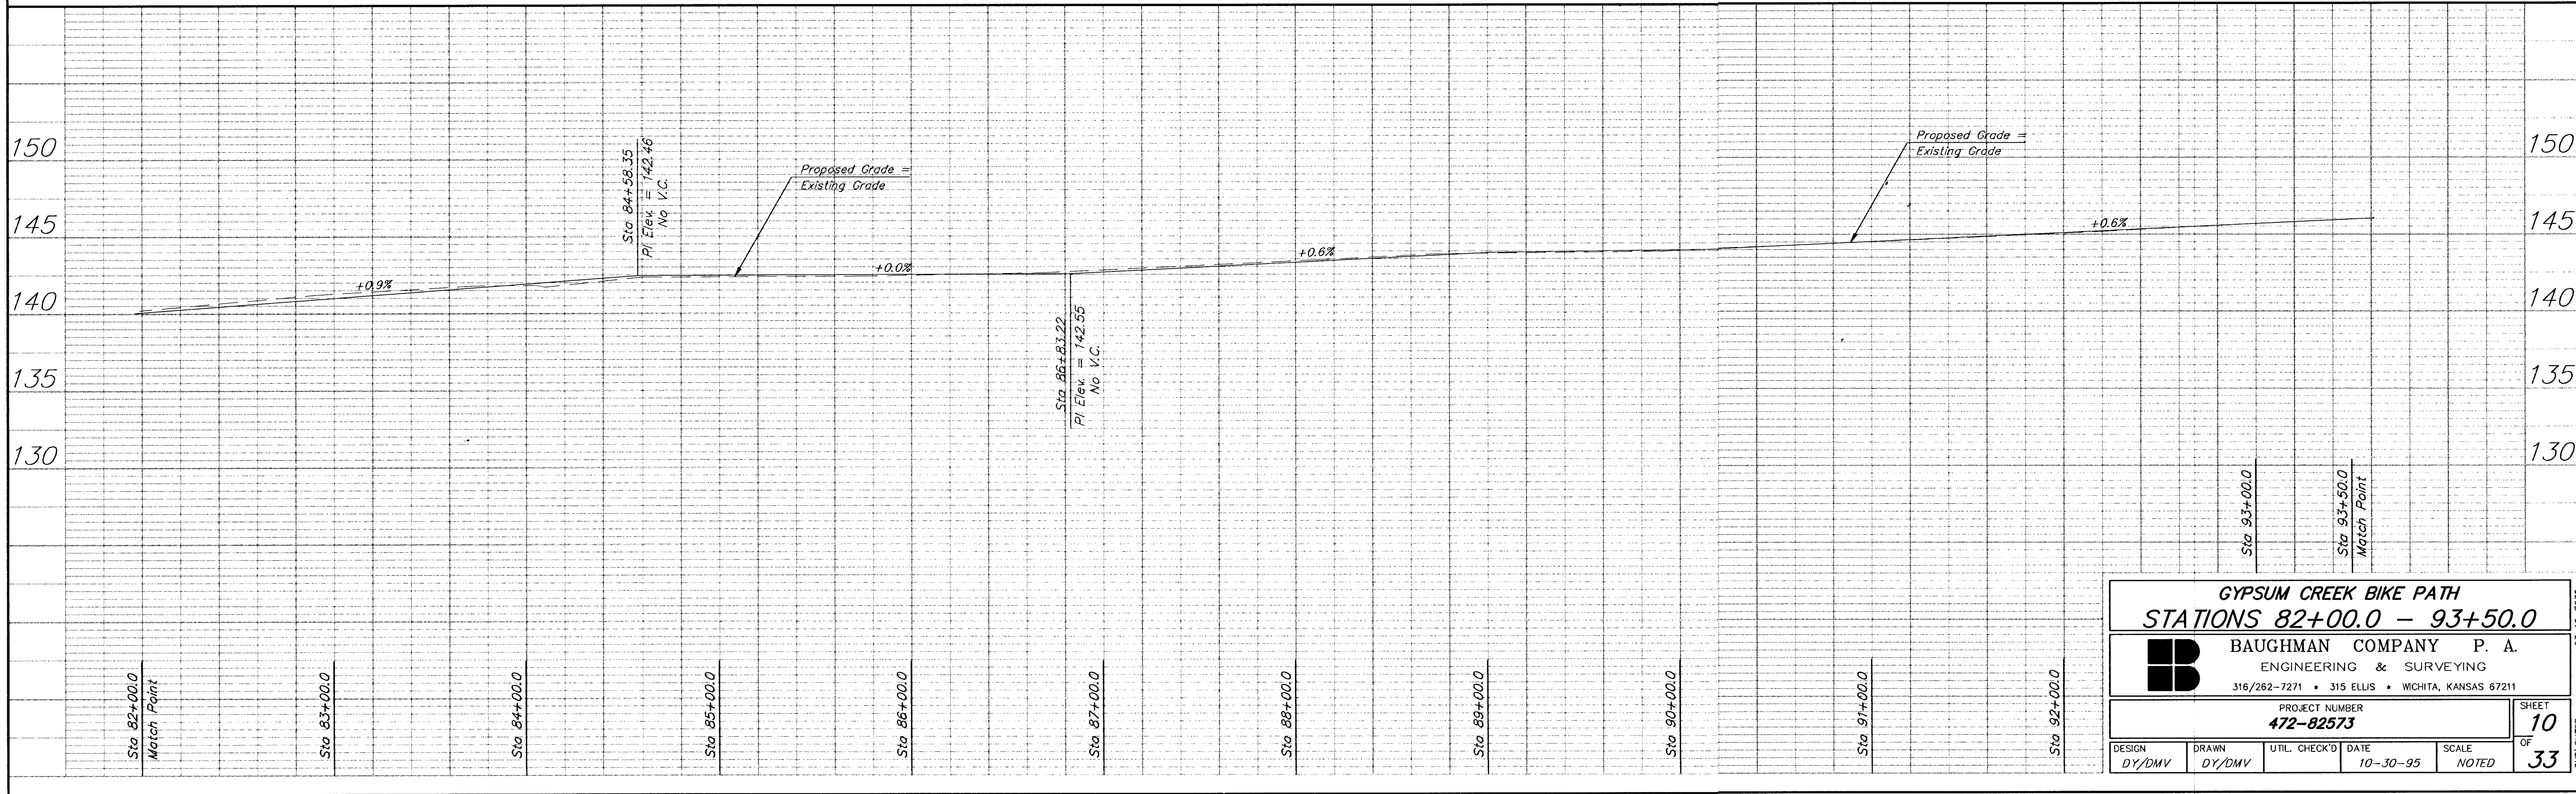

GYPSUM CREEK BIKE PATH STATIONS 82+00.0 - 93+50.0			
BAUGHMAN COMPANY P. A. ENGINEERING & SURVEYING 316/262-7271 • 315 ELLIS • WICHITA, KANSAS 67211			
PROJECT NUMBER 472-82573			SHEET 10
DESIGN DY/DMV	DRAWN DY/DMV	UTIL. CHECK'D DATE 10-30-95	SCALE NOTED 33