
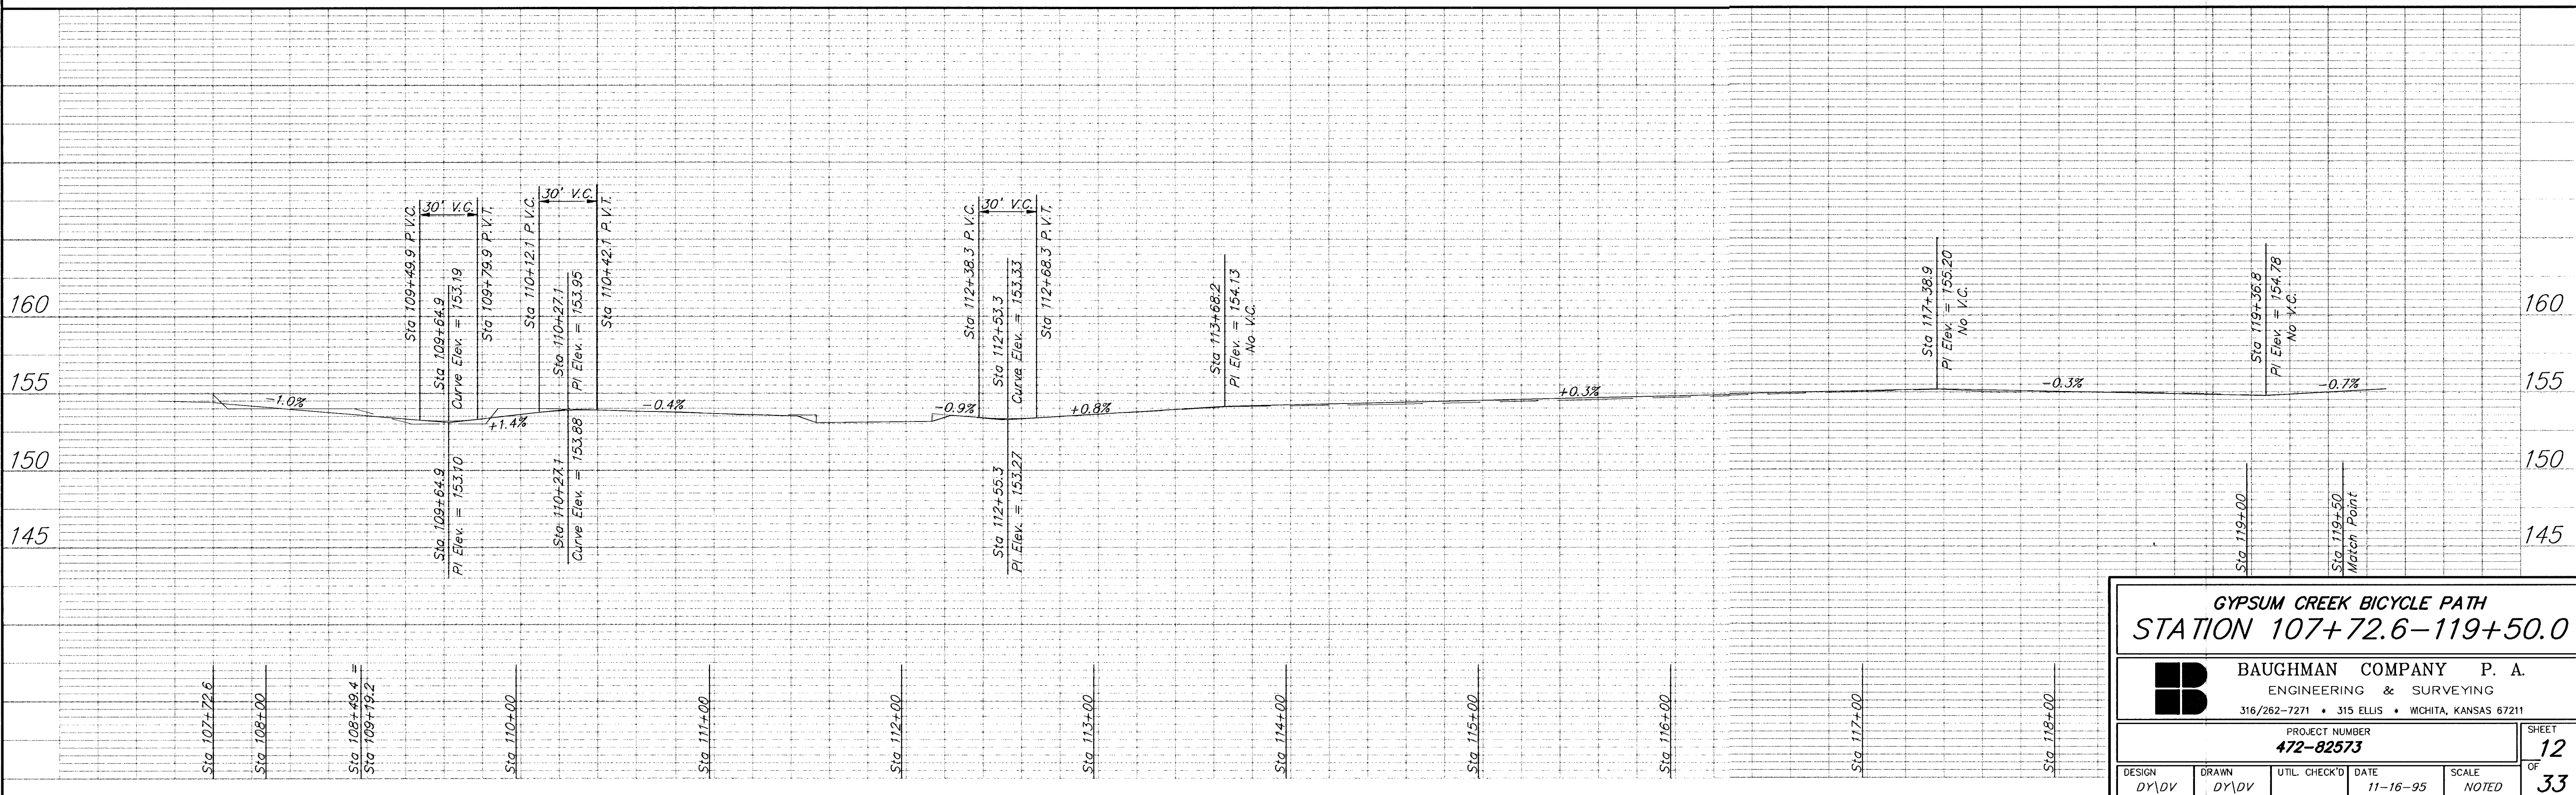


FHWA REGION NO.	STATE	PROJECT NO.	FISCAL YEAR	SHEET NO.	TOTAL SHEETS
7	KANSAS	87TE-0040-01	1997	12	33

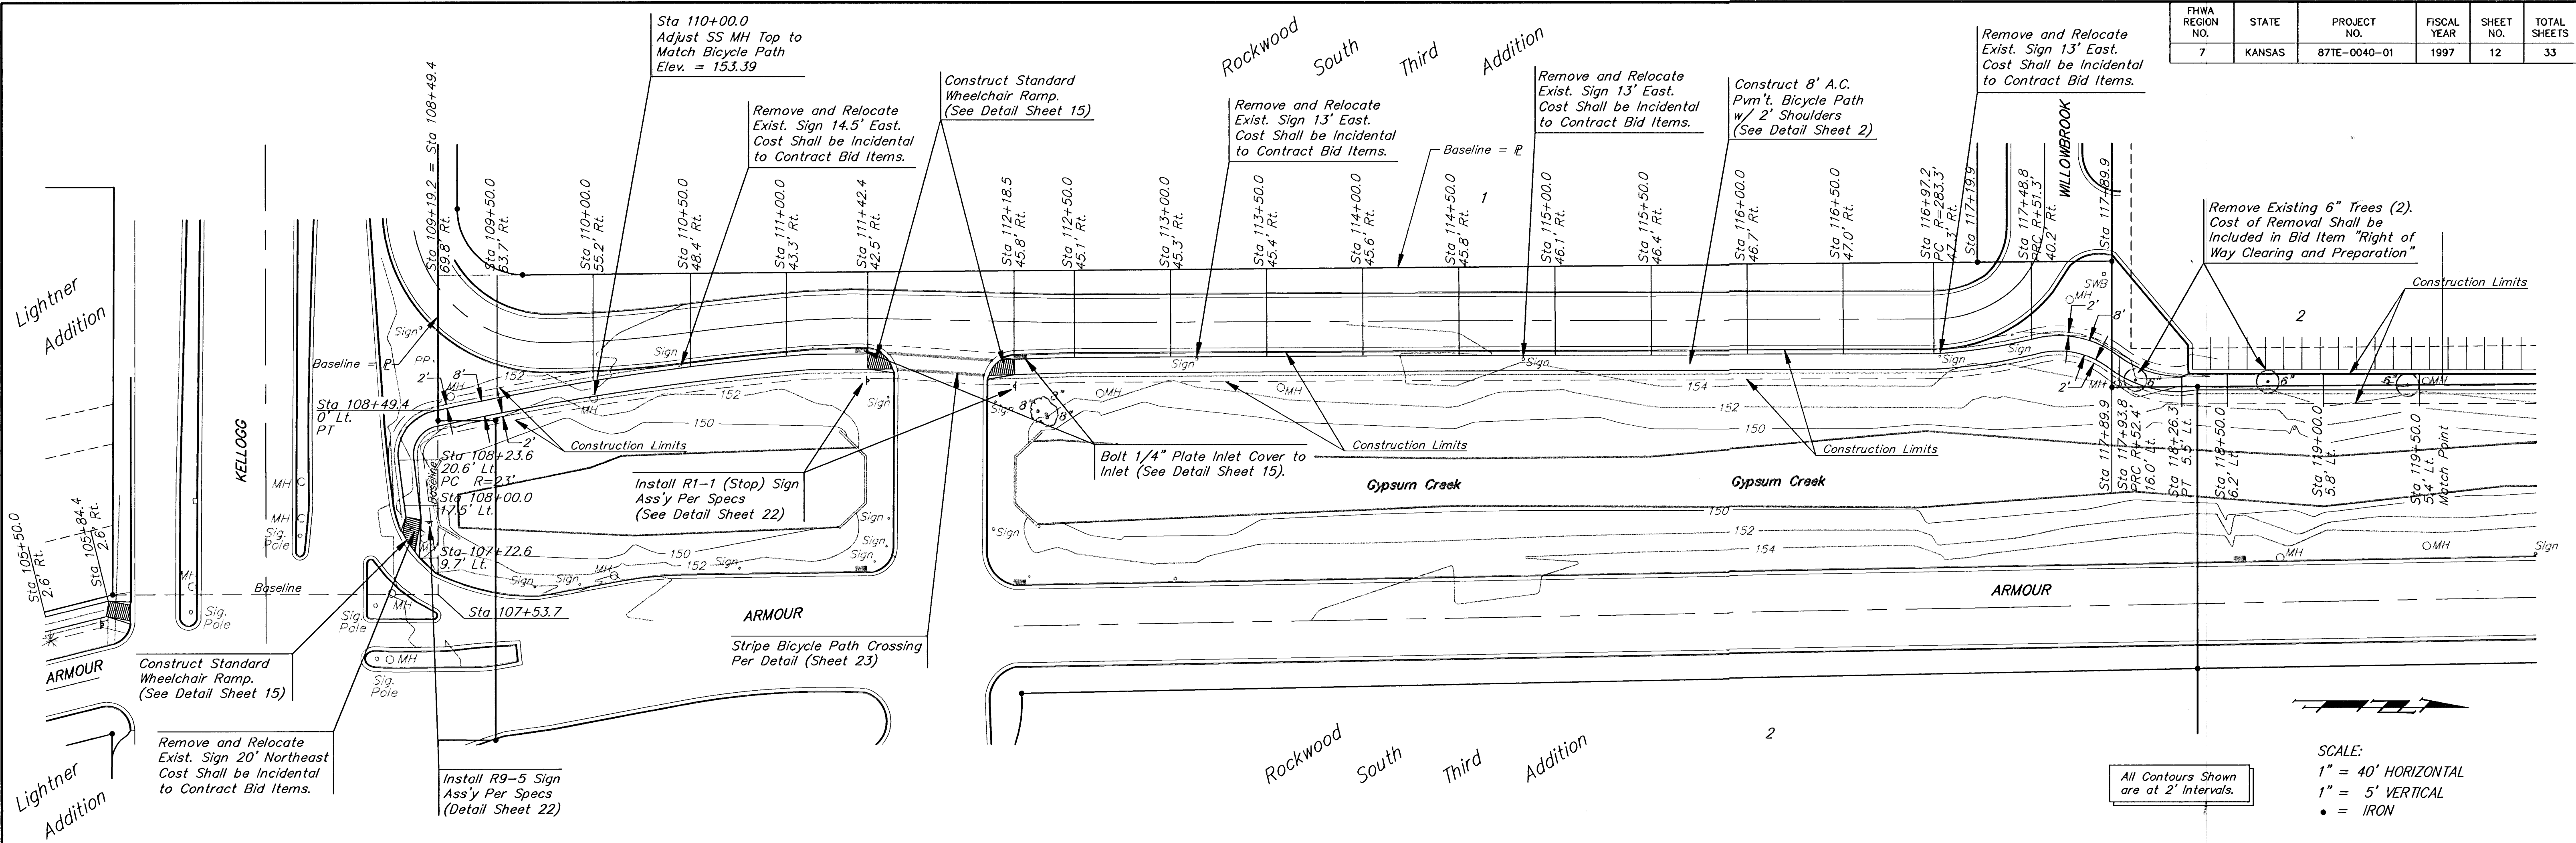

GYPSUM CREEK BICYCLE PATH
STATION 107+72.6-119+50.0

BAUGHMAN COMPANY P. A.
ENGINEERING & SURVEYING
316/262-7271 • 315 ELLIS • WICHITA, KANSAS 67211

PROJECT NUMBER
472-82573

DESIGN *DY/DV* DRAWN *DY/DV* UTIL. CHECK'D DATE 11-16-95 SCALE NOTED

SHEET **12** OF **33**