
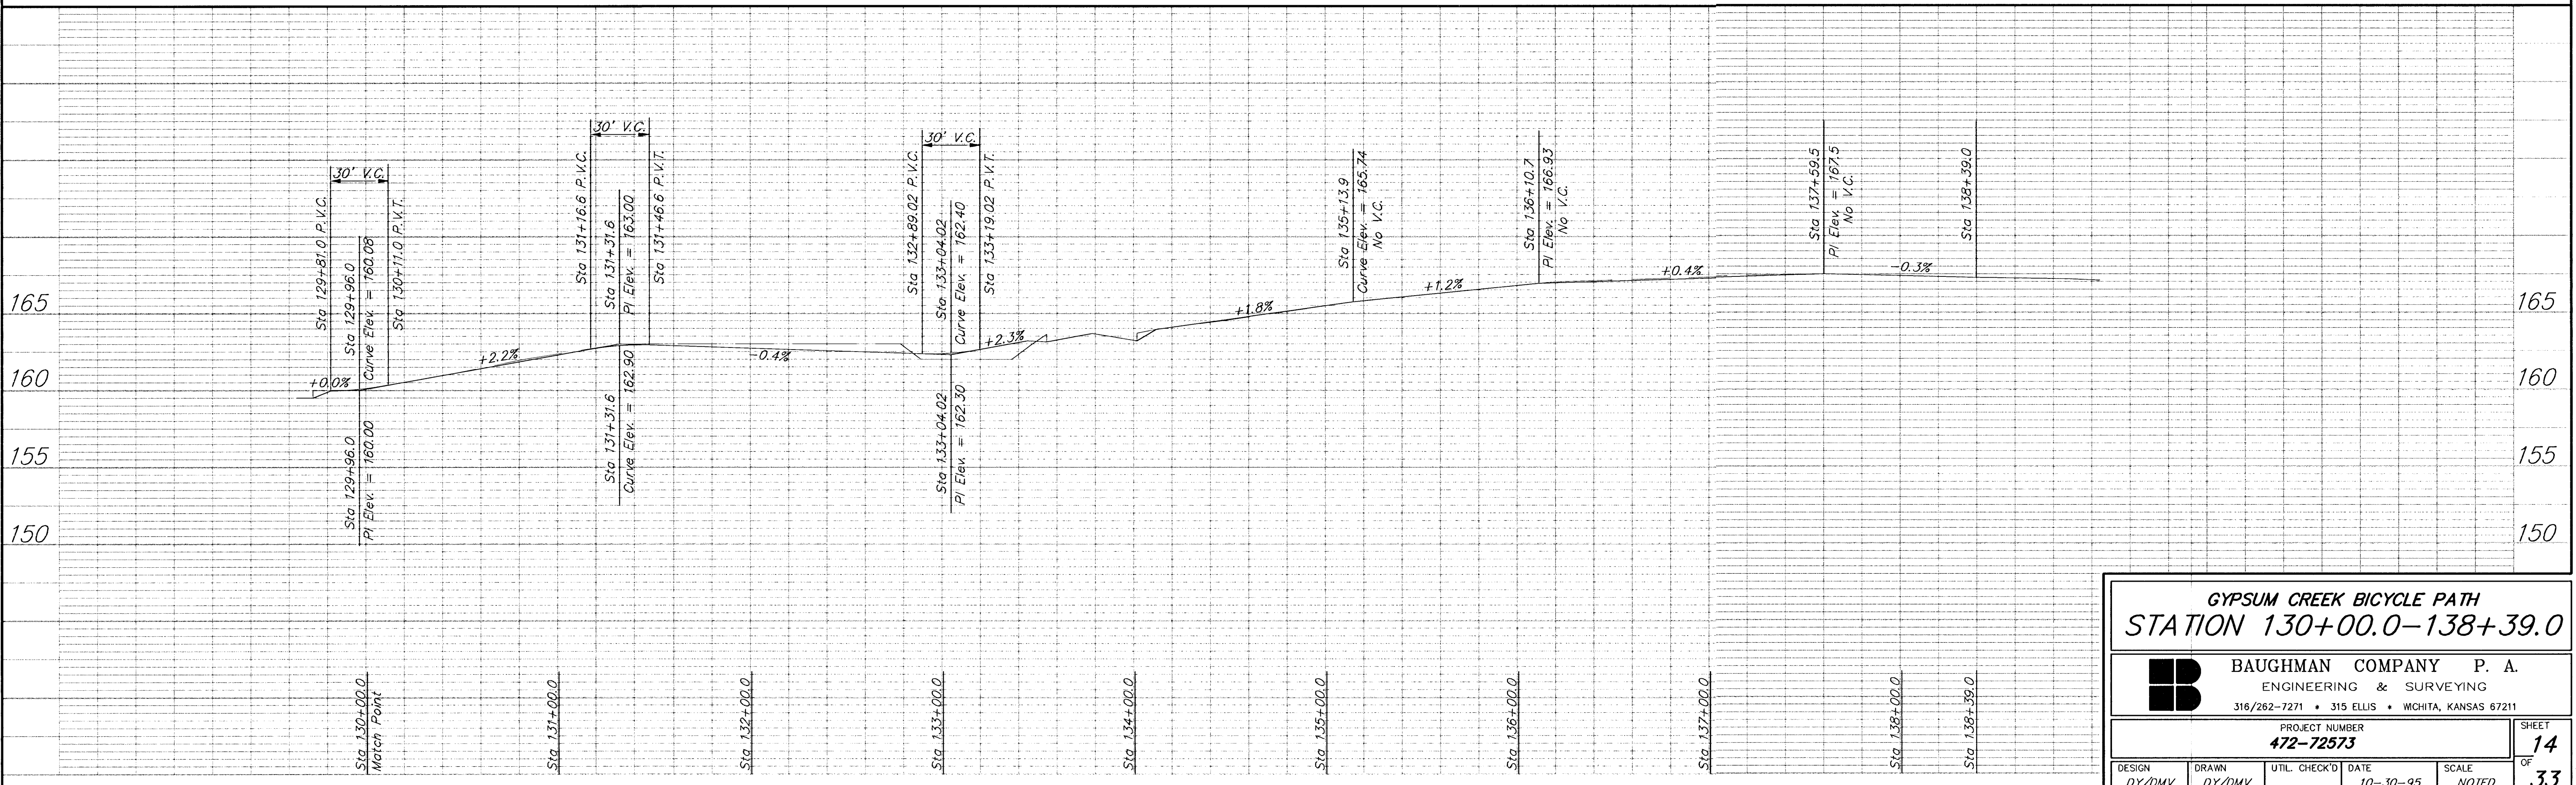


FHWA REGION NO.	STATE	PROJECT NO.	FISCAL YEAR	SHEET NO.	TOTAL SHEETS
7	KANSAS	87TE-0040-01	1997	14	33

All Contours Shown
are at 2' Intervals.

SCALE:
1" = 40' HORIZONTAL
1" = 5' VERTICAL
• = IRON

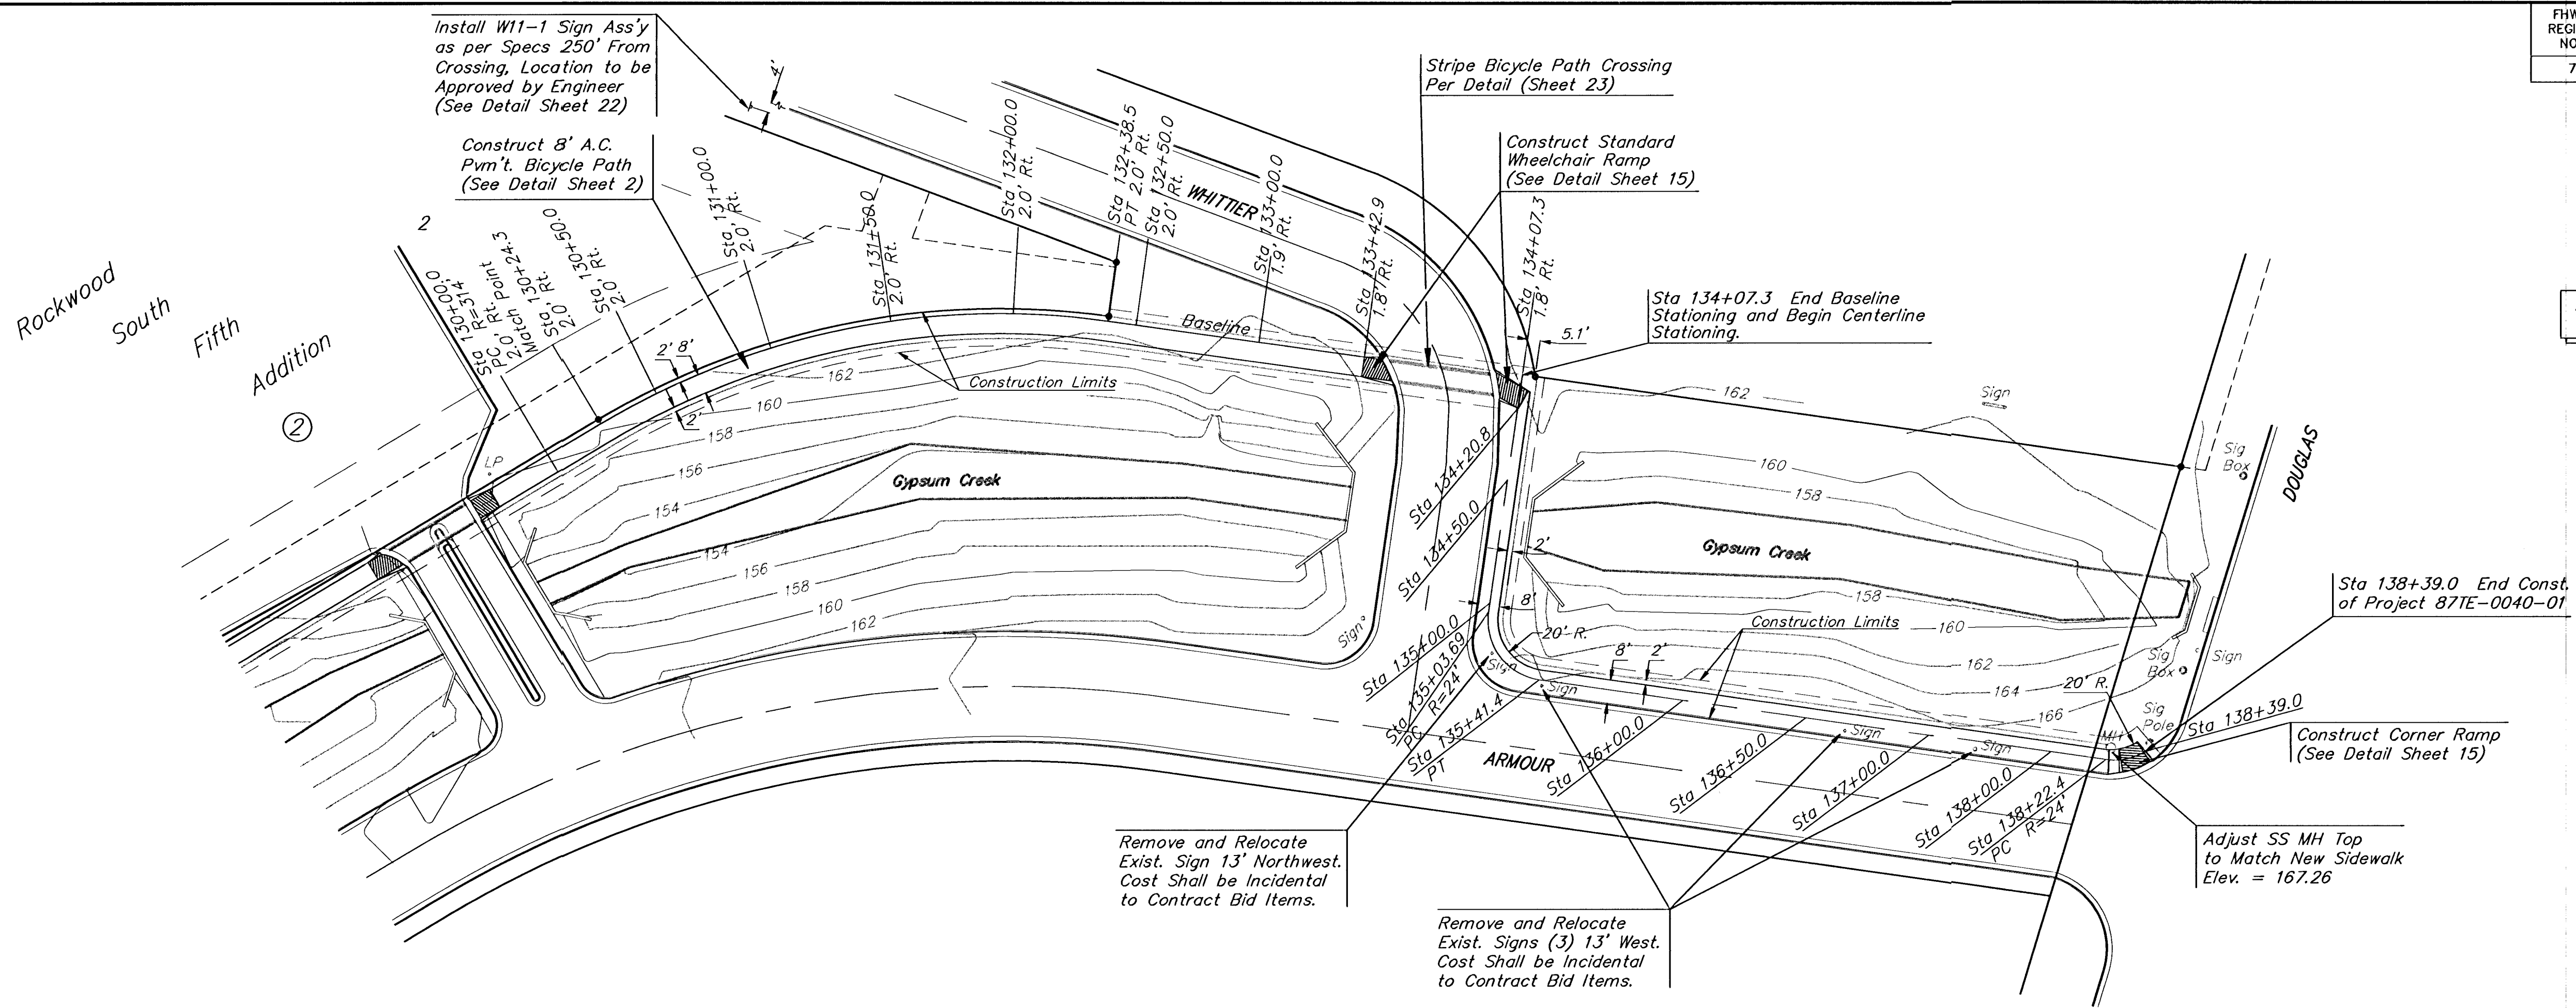

GYPSUM CREEK BICYCLE PATH
STATION 130+00.0-138+39.0

BAUGHMAN COMPANY P. A.
ENGINEERING & SURVEYING
316/262-7271 • 315 ELLIS • WICHITA, KANSAS 67211

PROJECT NUMBER
472-72573

DESIGN
DY/DMV

DRAWN
DY/DMV

UTIL. CHECK'D
DATE
10-30-95

SCALE
NOTED

SHEET
OF
14
OF
33