


| | | | | | |
|-----------------|--------|--------------|-------------|-----------|--------------|
| FHWA REGION NO. | STATE | PROJECT NO. | FISCAL YEAR | SHEET NO. | TOTAL SHEETS |
| 7 | KANSAS | 87TE-0040-01 | 1997 | 29 | 33 |

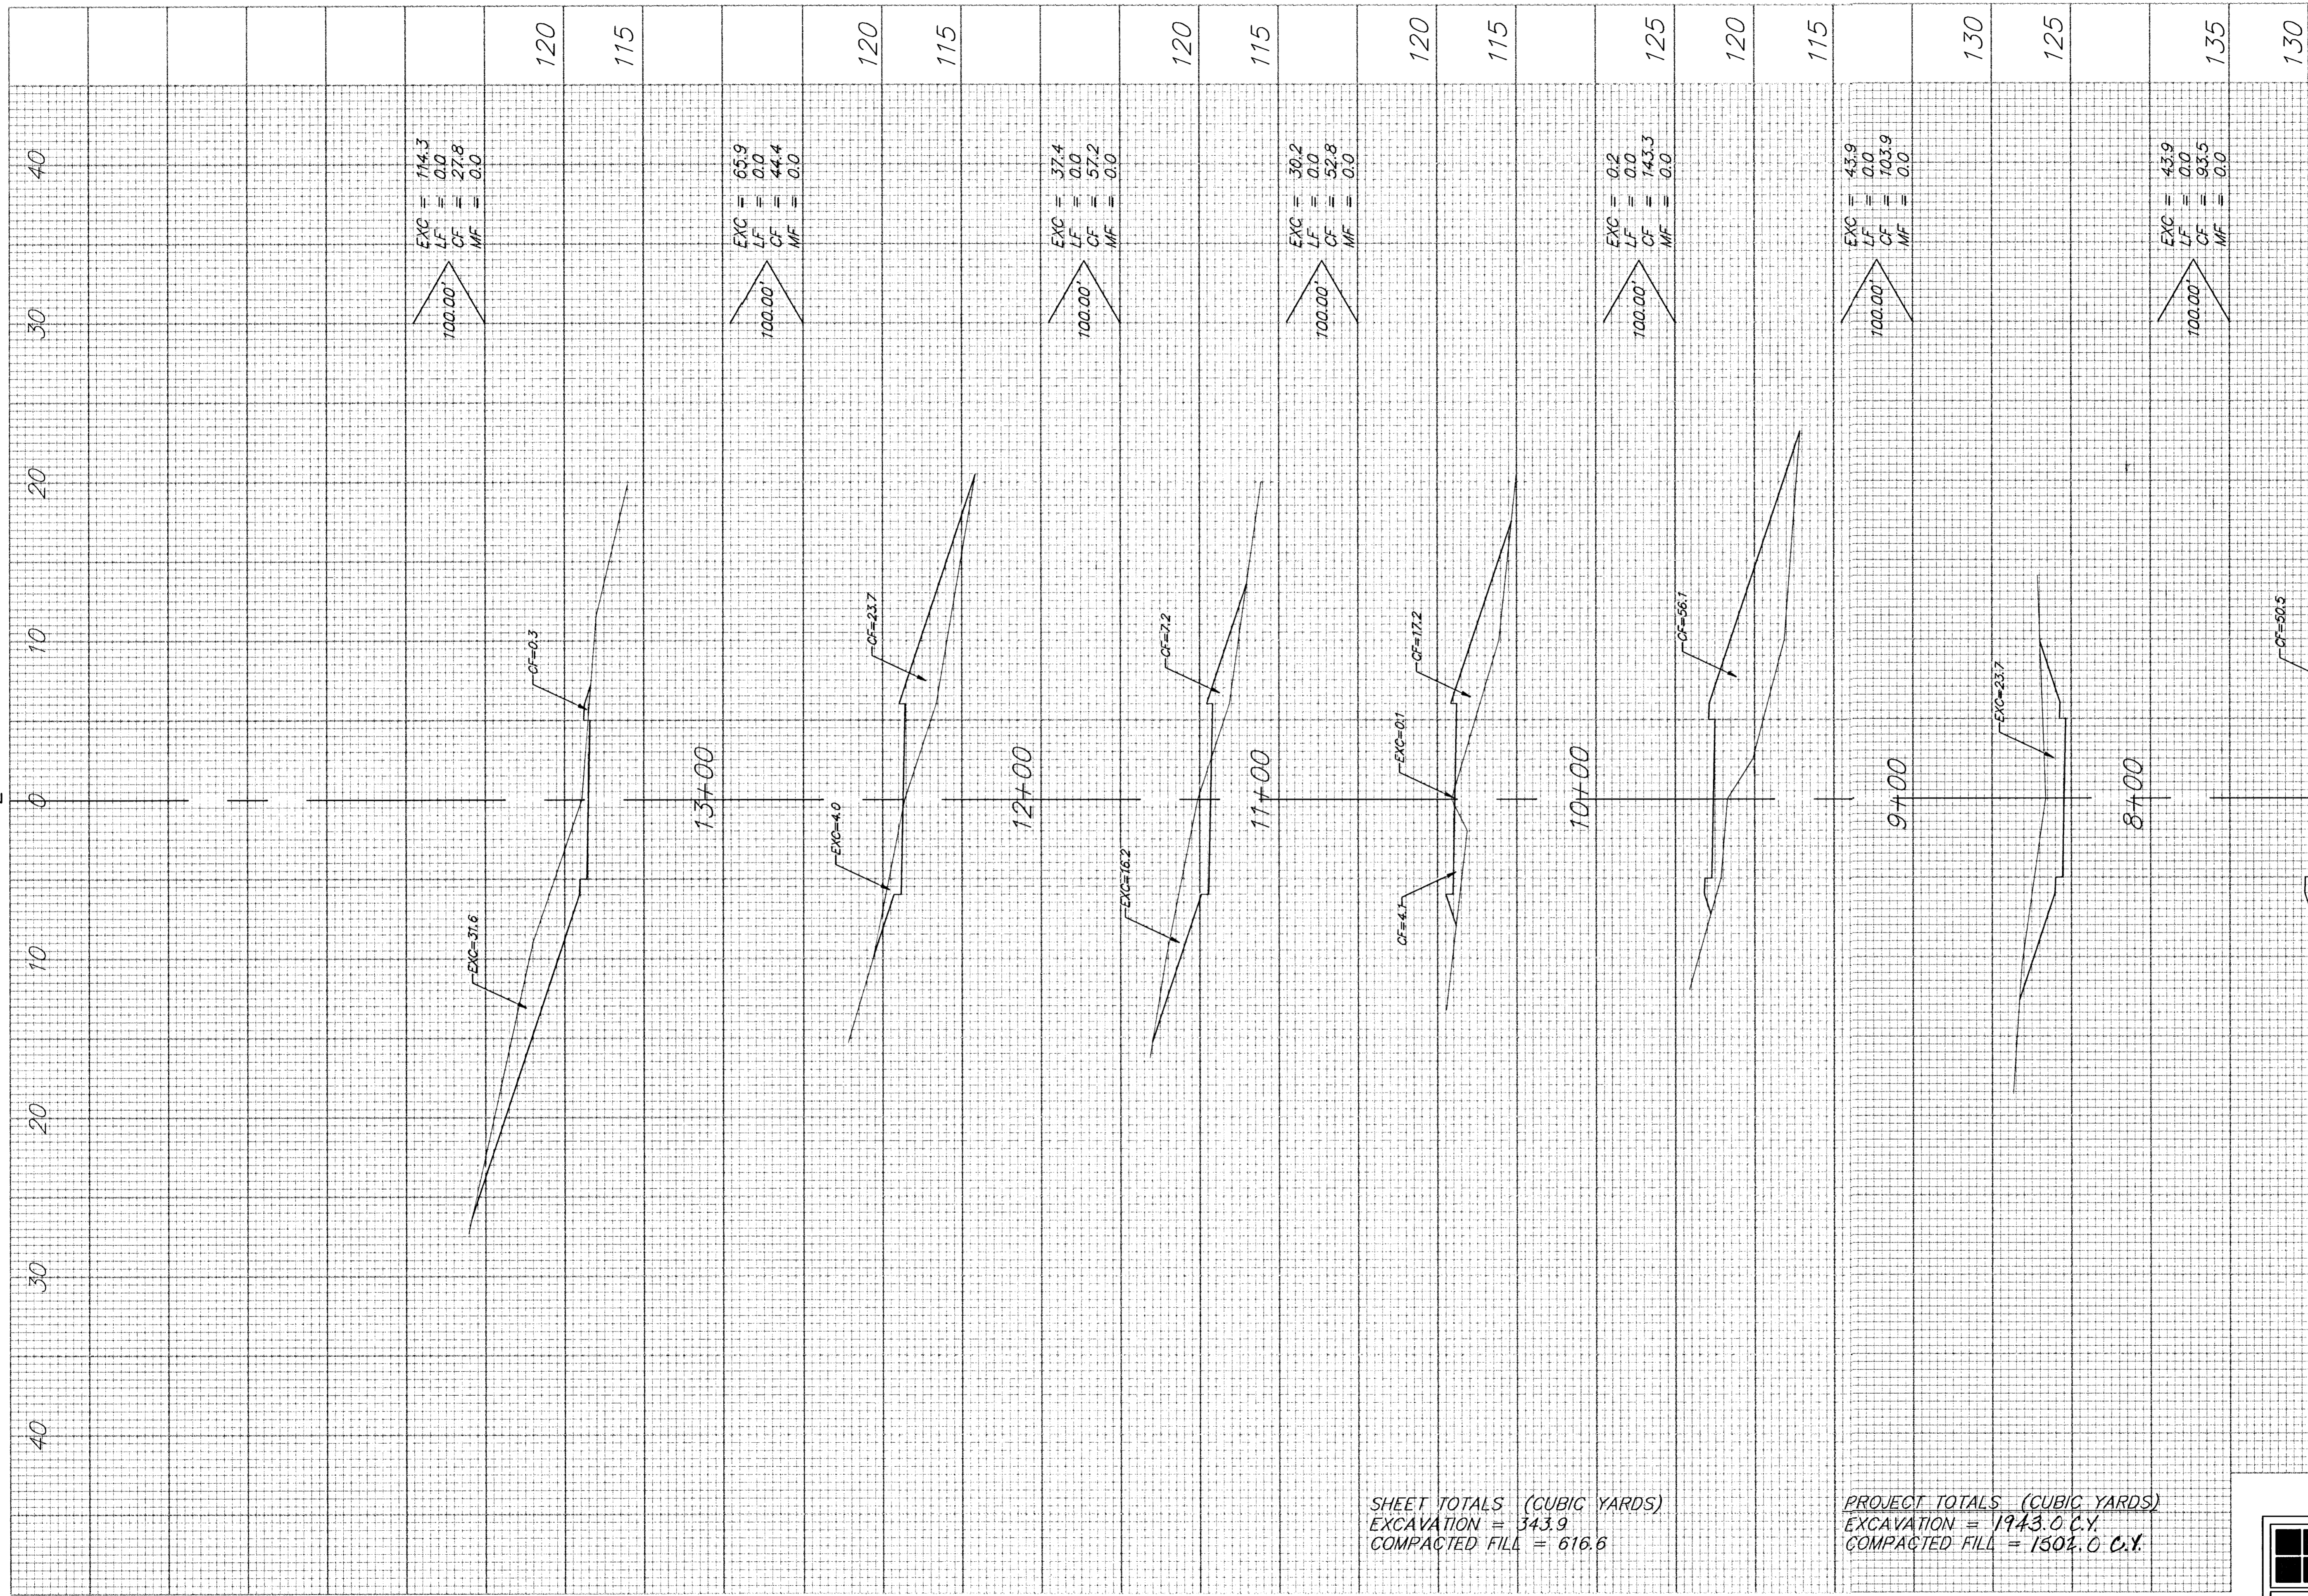

SHEET TOTALS (CUBIC YARDS)
 EXCAVATION = 343.9
 COMPACTED FILL = 616.6

PROJECT TOTALS (CUBIC YARDS)
 EXCAVATION = 1943.0 C.Y.
 COMPACTED FILL = 1502.0 C.Y.

| | | |
|--|--|-----------------------|
| | BAUGHMAN COMPANY P. A. ENGINEERING & SURVEYING 316/262-7271 • 315 ELLIS • WICHITA, KANSAS 67211 | REV. |
| | PROJECT NUMBER 472-82573 | SHEET 29/33 |