


C:\S2000\WORK\GEORGIA.DWG

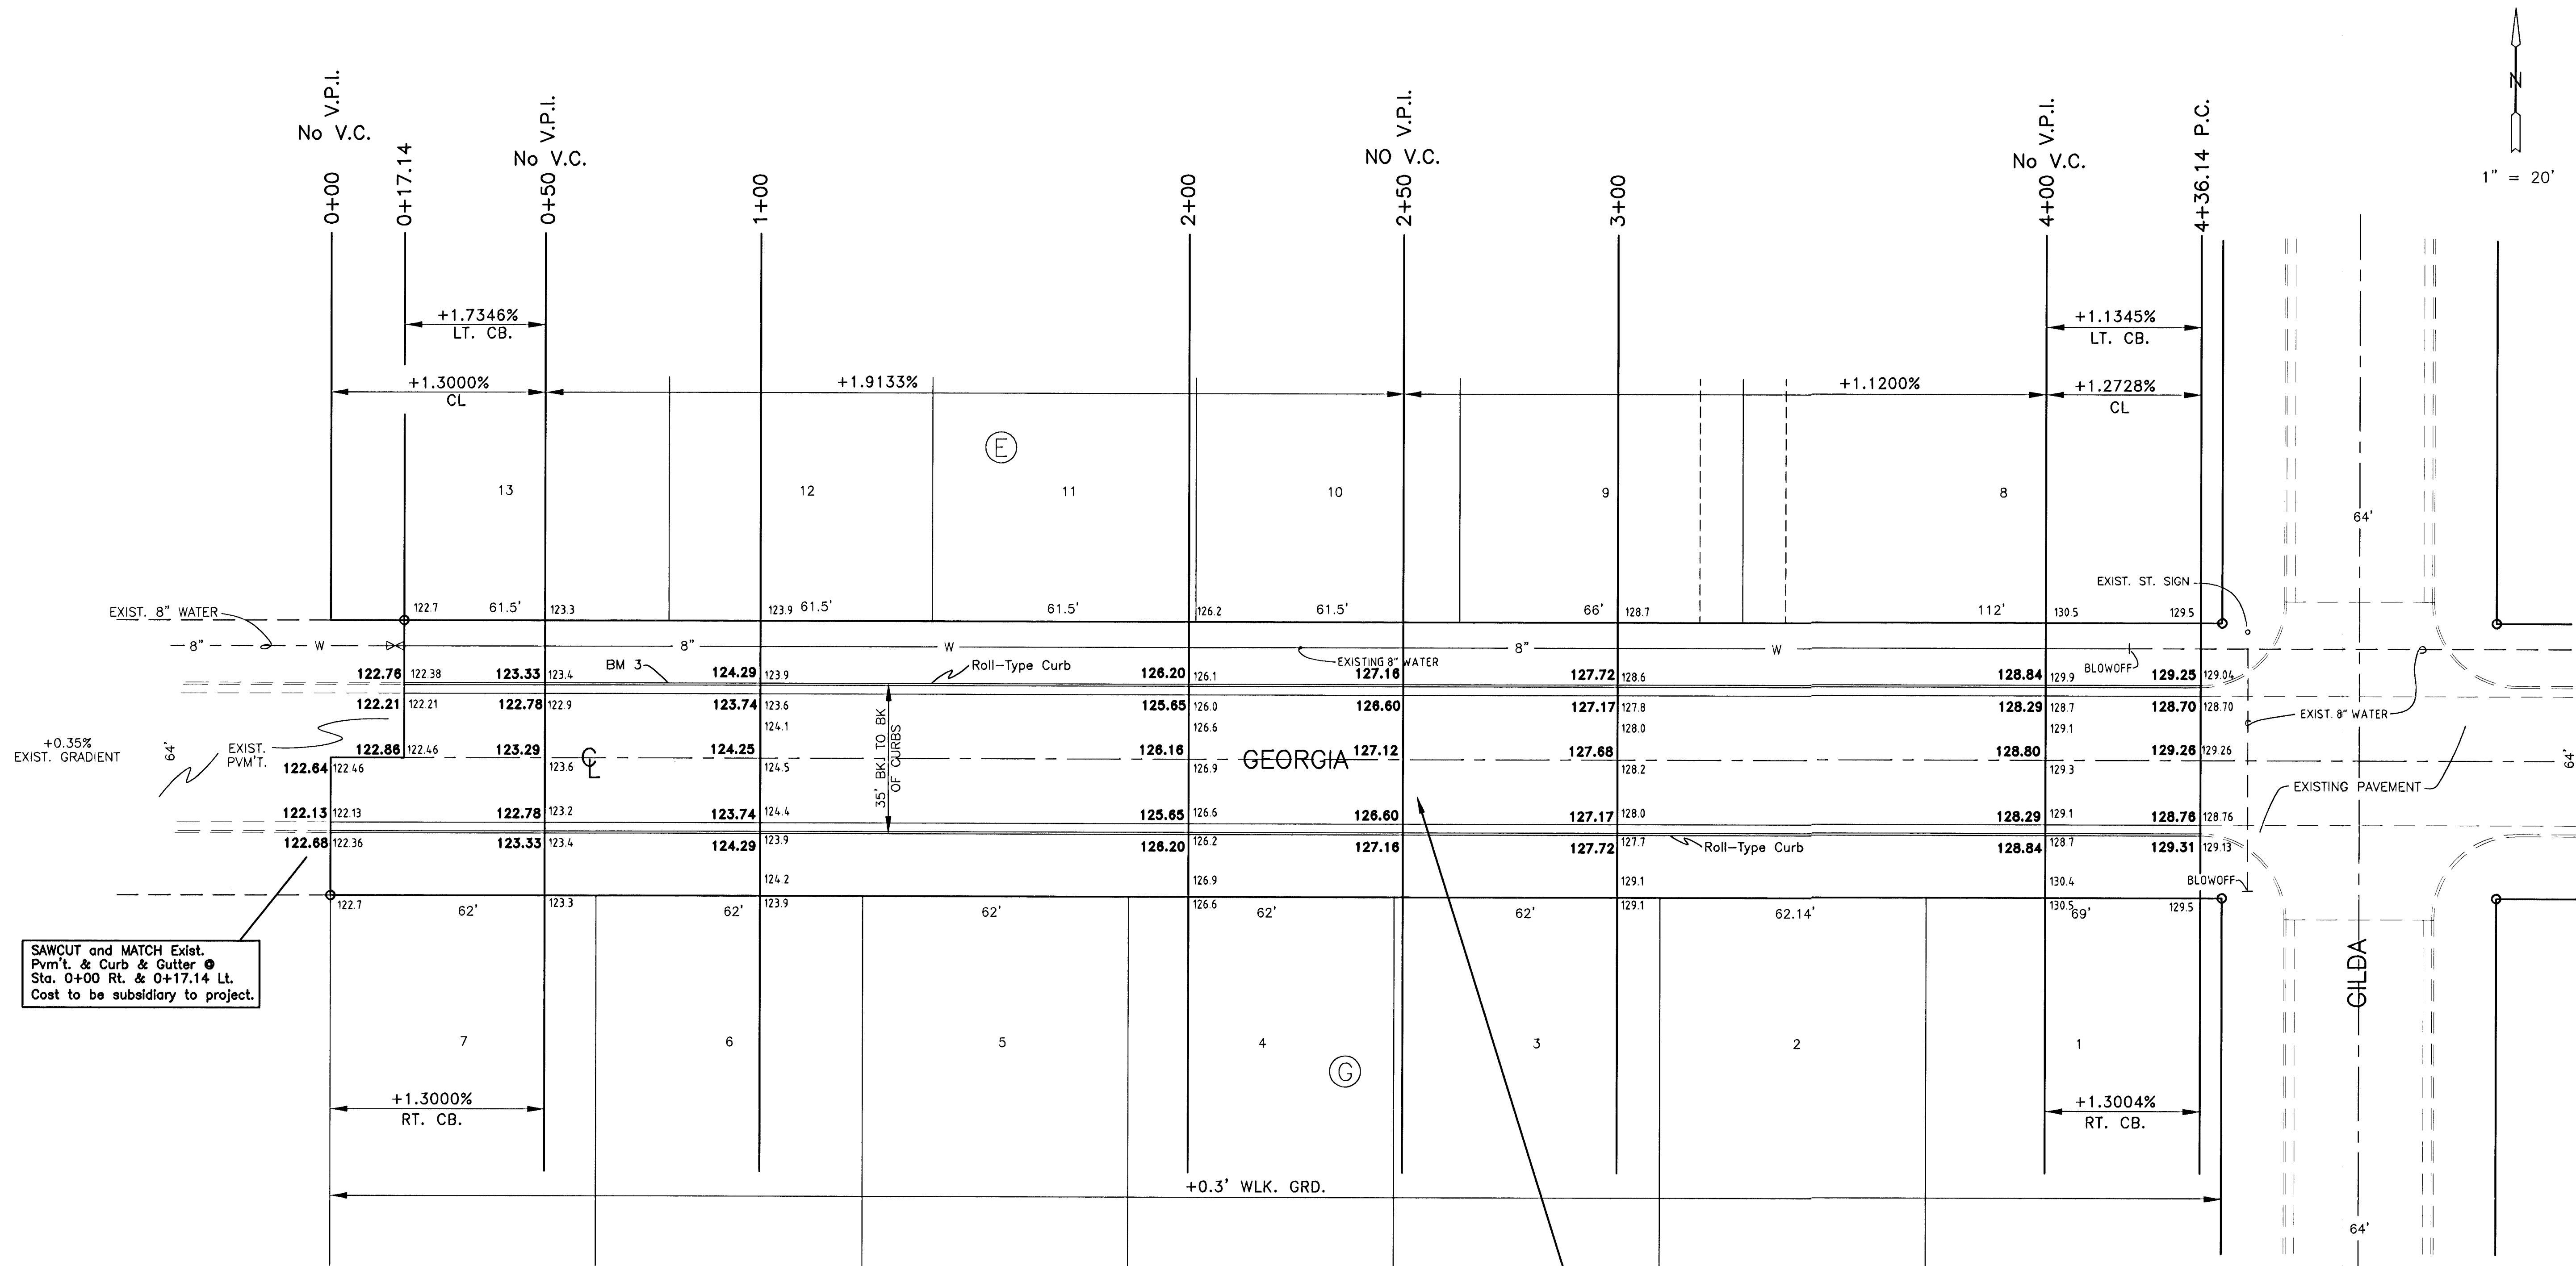

BENCHMARK

R.R. SPIKE IN H.L.P., 100' N. OF S.E.
CORNER OF LOT 5, BLK. H., WHEATLAND
ADDITION. ELEV. = 131.06 CITY DATUM.

GEORGIA

MOEHRING & ASSOCIATES
CONSULTING ENGINEERS - SURVEYORS
433 S. HYDRAULIC WICHITA, KS.
(316) 263-8291

PROJECT NO. 472-83076

DATE: FEB. 2000

SHEET 5 OF 10