


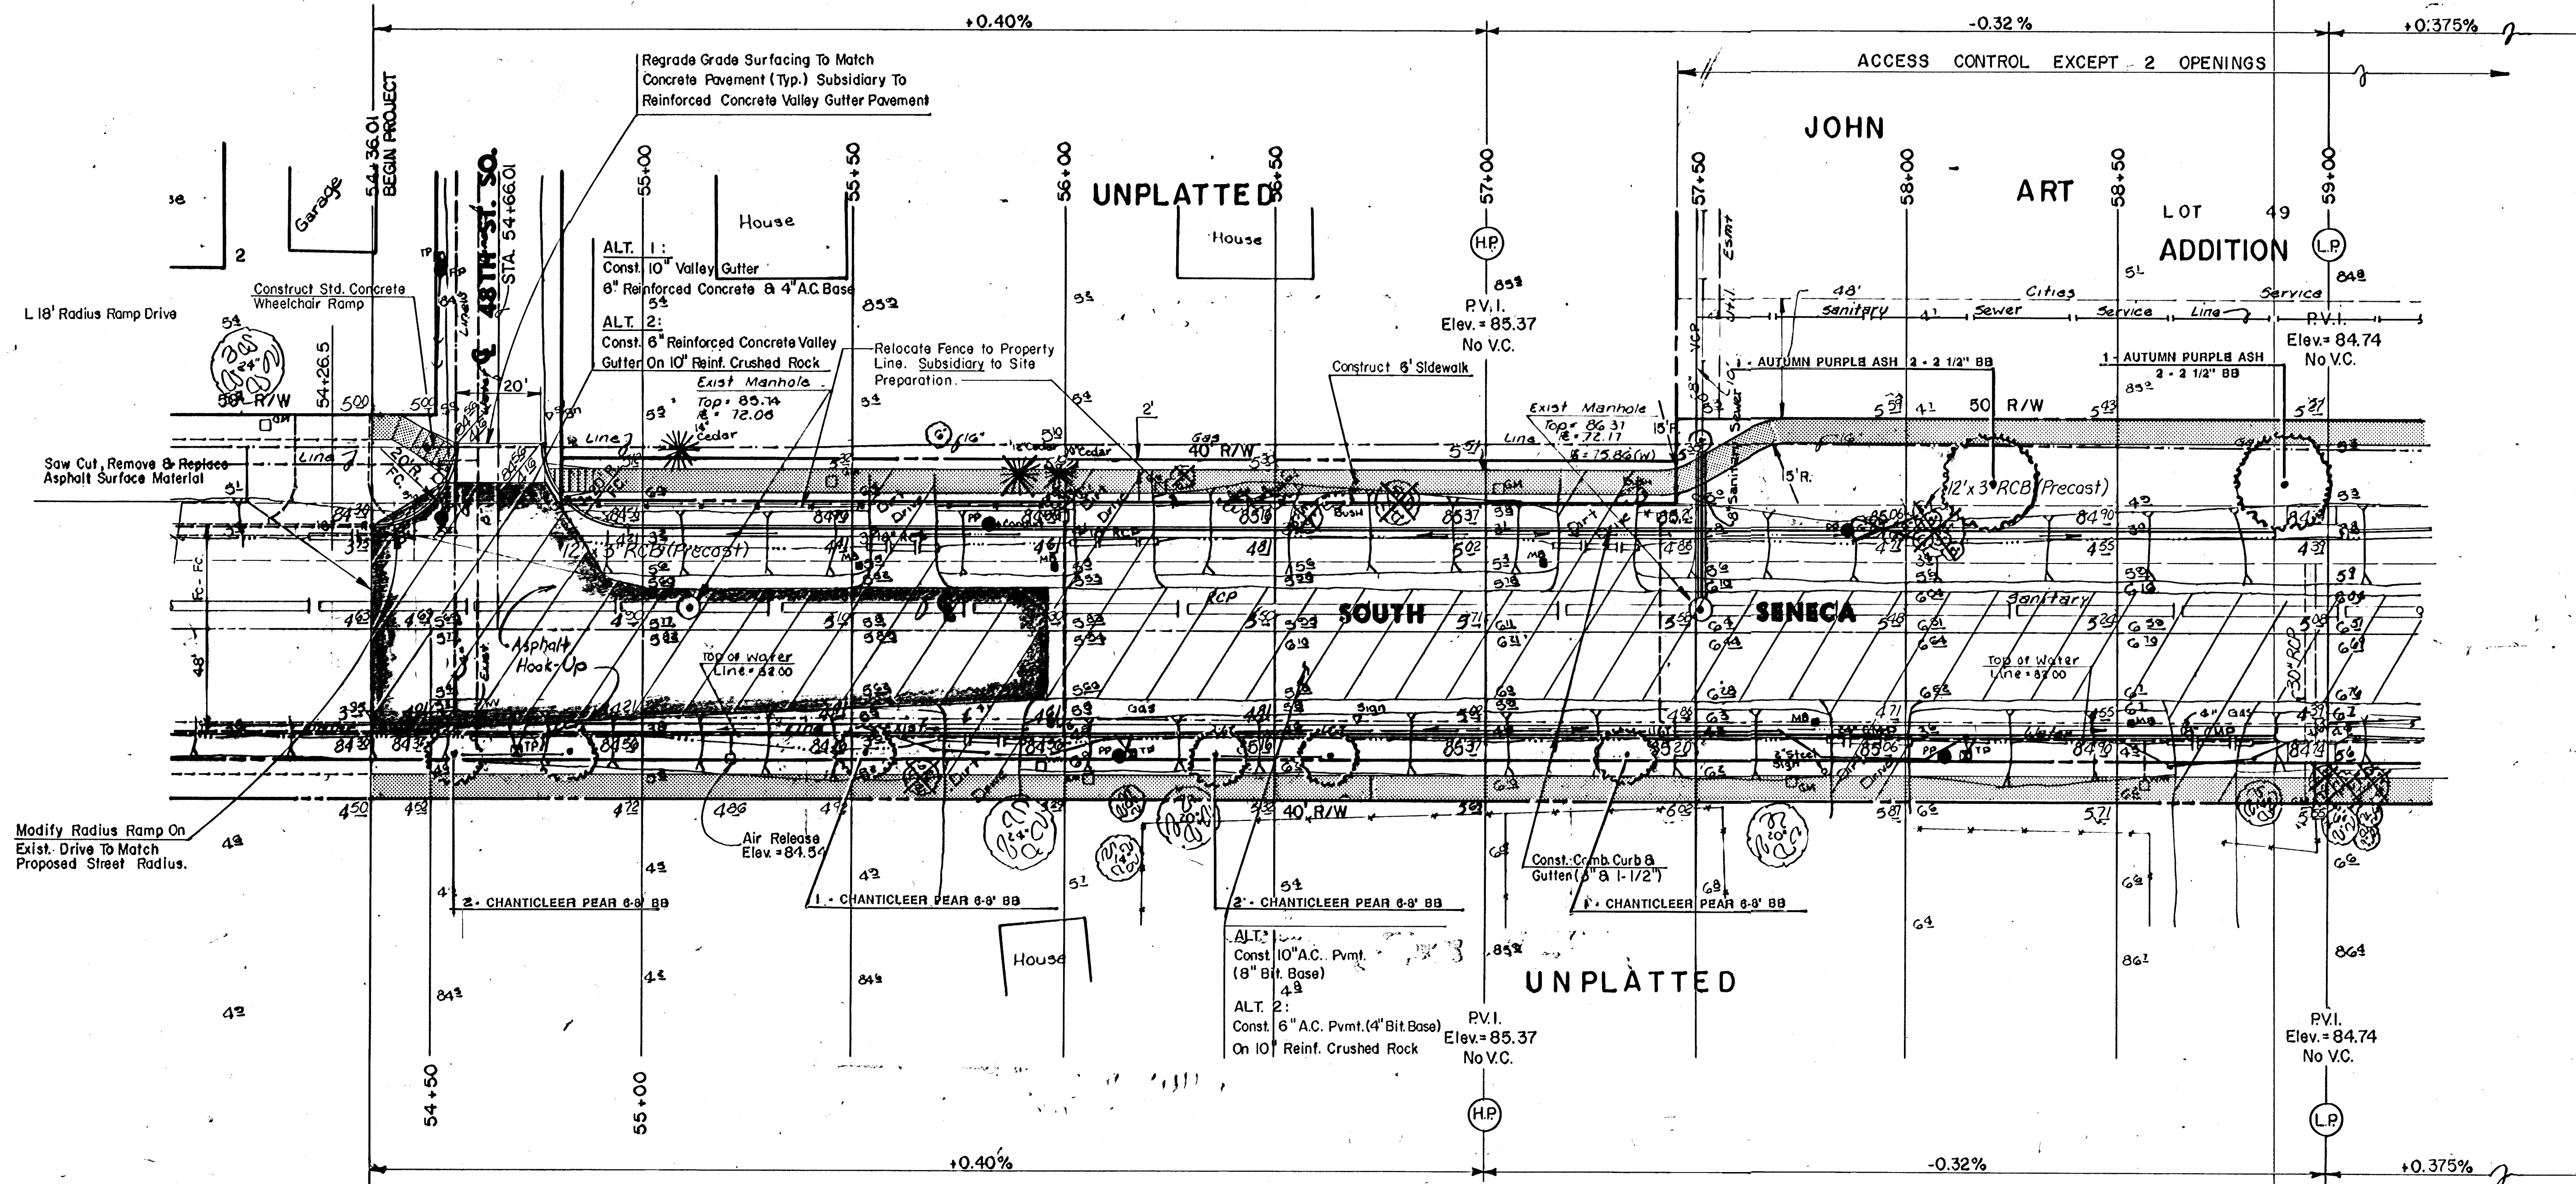

Scale: 1" = 20'



EARTHWORK

ALT. 1	EXCAVATION	=
	COMPACTED FILL	=
	6" MANIPULATION	=
ALT. 2	EXCAVATION	=
	COMPACTED FILL	=

SEWER MANHOLE ADJUSTMENT				WATER VALVE BOX ADJUSTMENT				NOTES
STA.	OFFSET	EXIST. ELEV.	PROP. ELEV.	STA.	OFFSET	EXIST. ELEV.	PROP. ELEV.	
55+10	5' Left	85.74	84.78	54+60	24' Right		84.05	
57+50	5' Left	86.37	85.42	54+52	38' Left		Relocated By Others	FH / W.V.
				55+21	30' Right	84.54	84.70	Air Release



SOUTH SENECA IMPROVEMENTS

LANDSCAPE PLAN

48TH ST. SO. TO MACARTHUR RD.

MID-KANSAS ENGINEERING CONSULTANTS PA
3500 NORTH ROCK ROAD
BUILDING 1800
WICHITA, KANSAS 67228

636-6666

Design
Drawn by
Checked by
Date
DEC, 1992
Sheet
2
of 12