
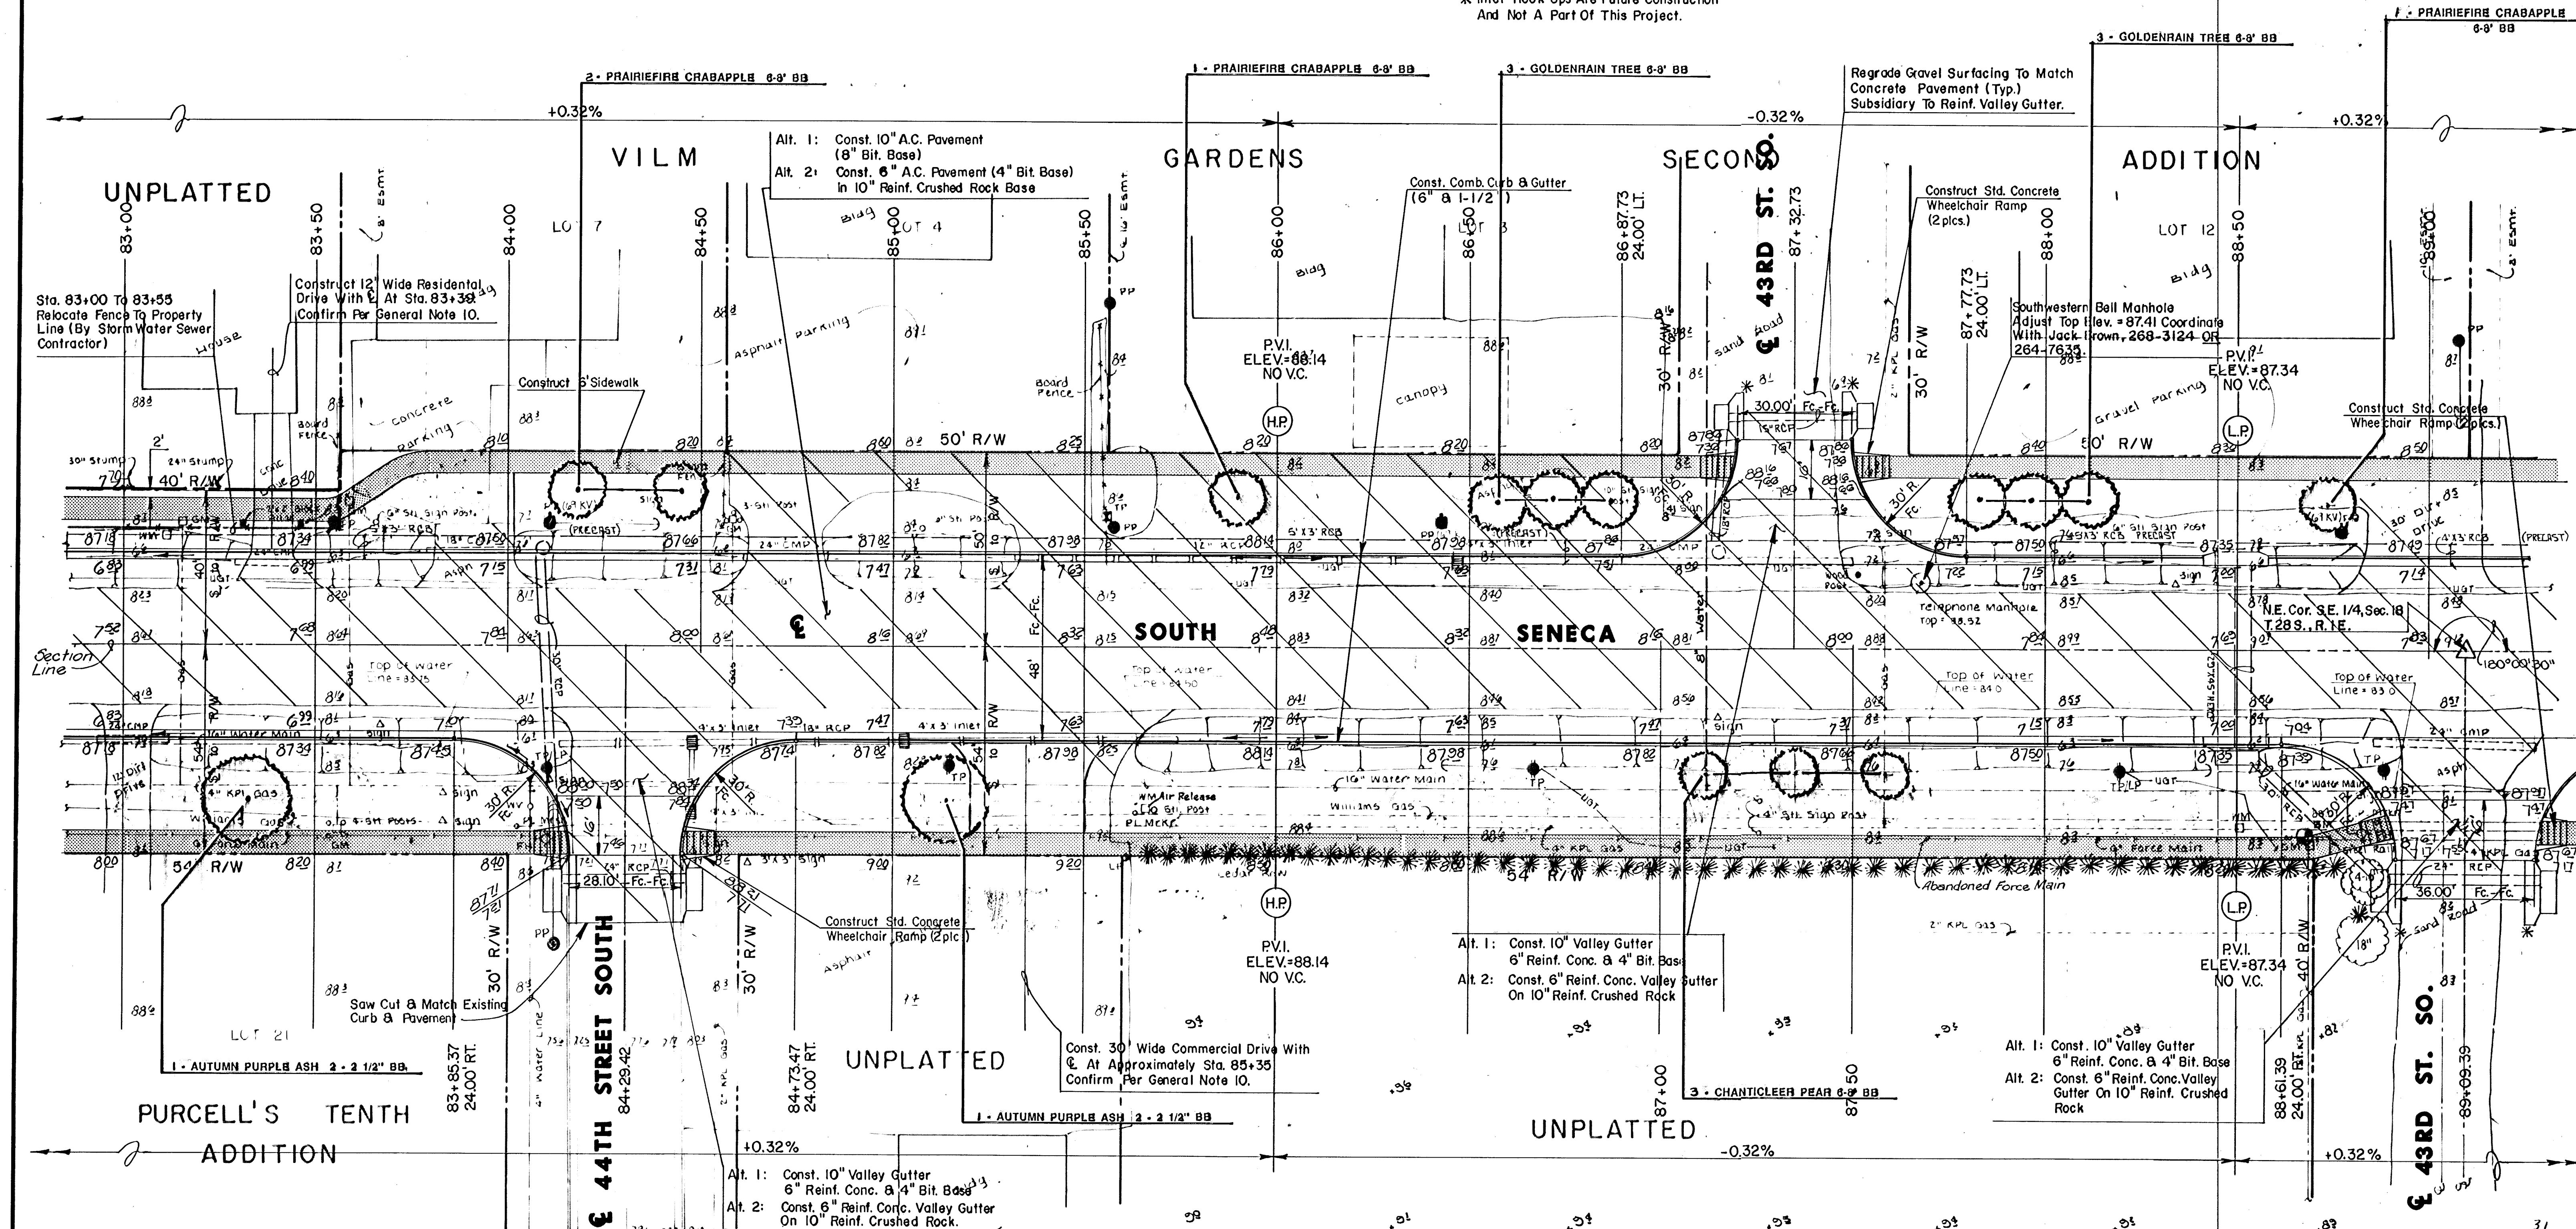


Ref. N.E. Cor. S.E. 1/4, Section 8, T.28S.,
R.1E., Sta. 89+09.39 Seneca.

1. Thimble With Hub
2. 37.95' S.E. To Nail & Shiner In Power Pole
3. 45.08' S.W. To Nail & Bottle Cap In Power Pole
4. 64.33' S.E. To City B.M. Disk

* Inlet Hook Ups Are Future Construction
And Not A Part Of This Project.

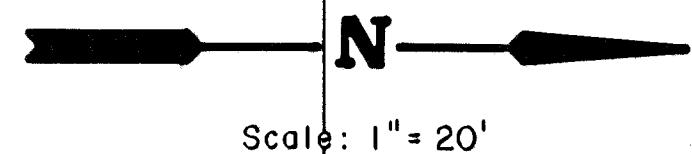

WATER VALVE BOX ADJUSTMENT				
STA.	OFFSET	EXIST. ELEV.	PROP. ELEV.	NOTES
84+08	38' Rt. ±	N.A.	87.90	Field Verify
84+10	50' Rt.	Relocated By Others		FH / WV
85+68	42' Rt.	Adjusted By Others		Air Release
87+12	35' Rt. ±	N.A.	88.00	Field Verify
88+79	38' Rt. ±	N.A.	88.12	Field Verify
88+83	47' Rt. ±	Relocated By Others		FH / WV



**SOUTH SENECA
IMPROVEMENTS**
LANDSCAPE PLAN
48TH ST. SO. TO MACARTHUR RD.

MID-KANSAS ENGINEERING CONSULTANTS PA
3500 NORTH ROCK ROAD
BUILDING #800
WICHITA, KANSAS 67226

636-5566

Design
Drawn by
Checked by
Date
DEC., 1992
Job no.

Sheet
7
of 12