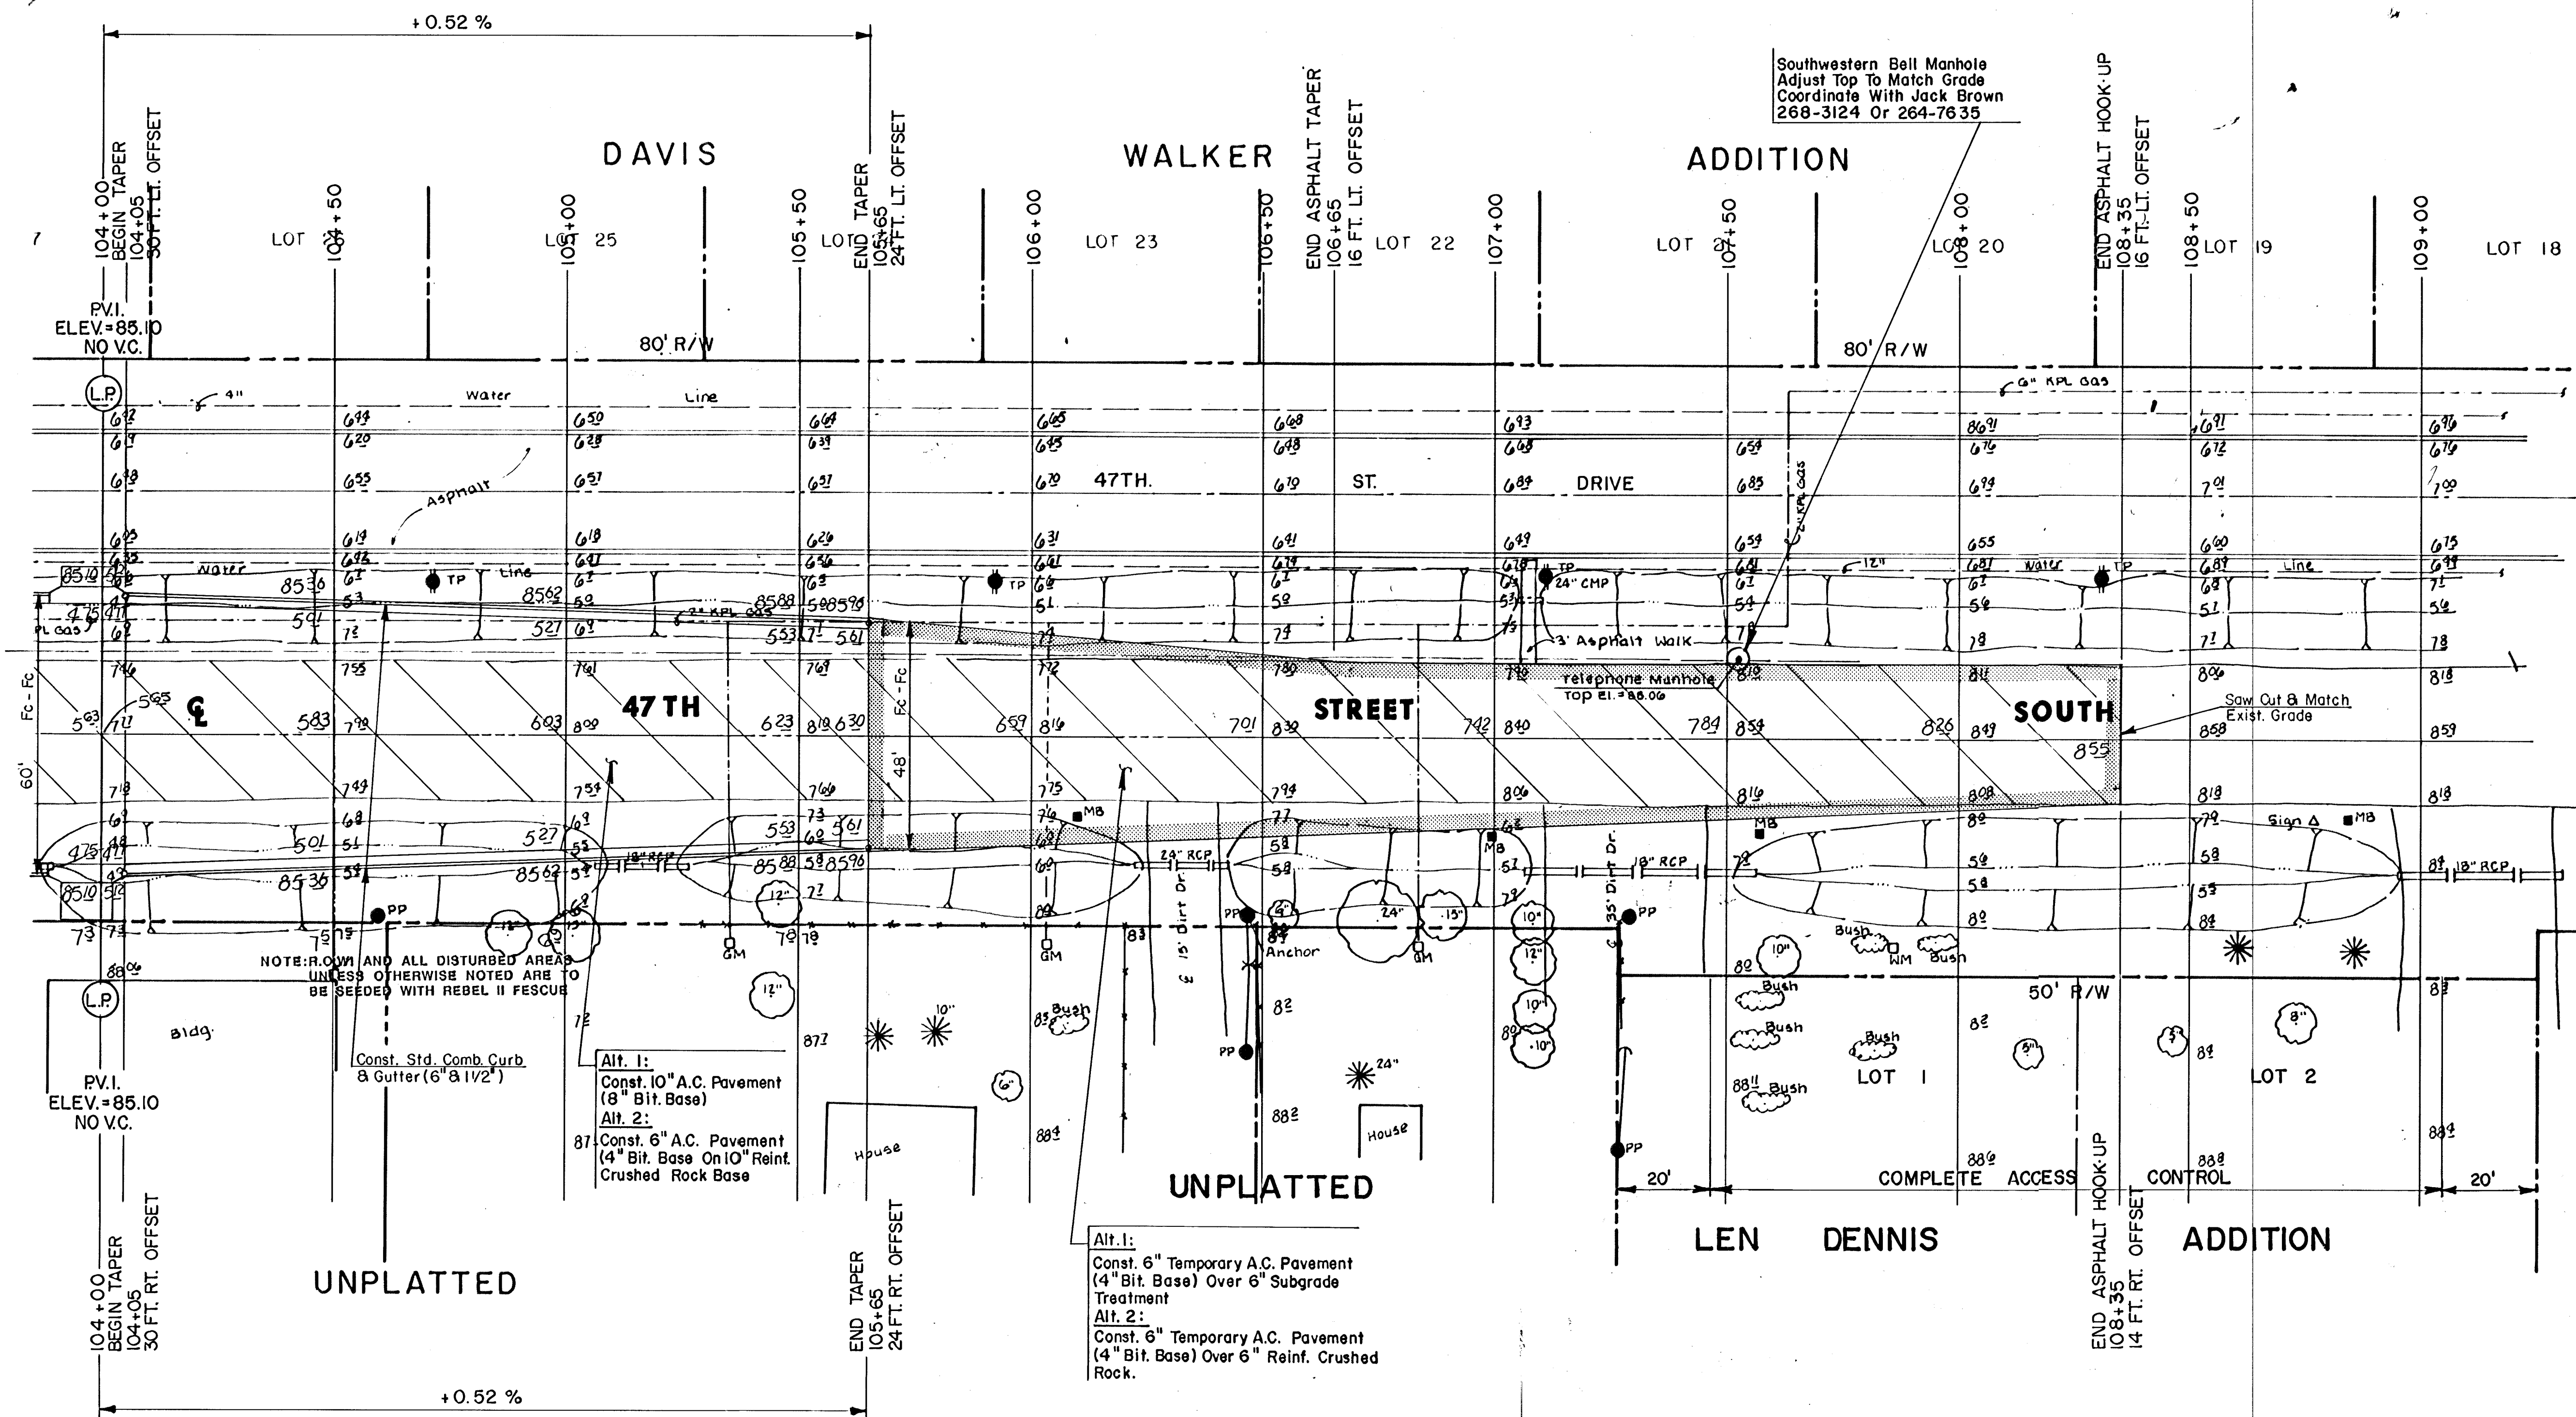


Scale: 1" = 20'

	SOUTH SENECA IMPROVEMENTS		Design
	LANDSCAPE PLAN		Drawn by
	48TH ST. SO. TO MACARTHUR RD.		Checked by
			Date DEC., 1992
MID-KANSAS ENGINEERING CONSULTANTS PA 3500 NORTH ROCK ROAD BUILDING #800 WICHITA, KANSAS 67226		636-5566	Sheet 12 of 12

89-33-113E

10-1-5-10