

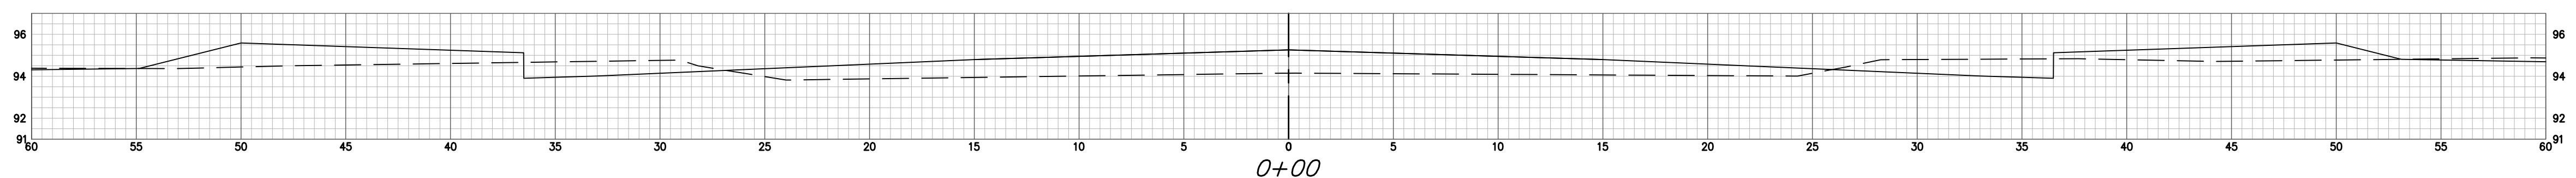
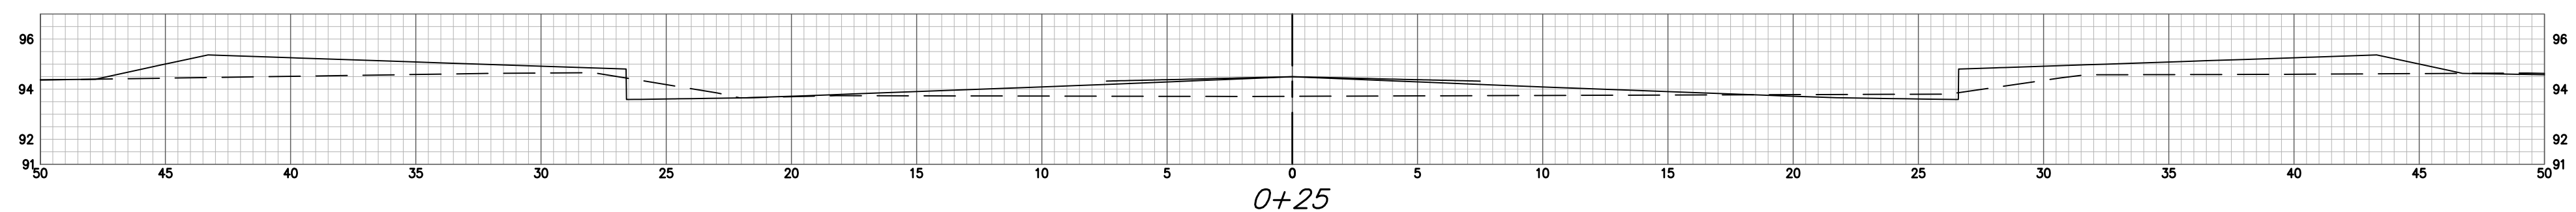
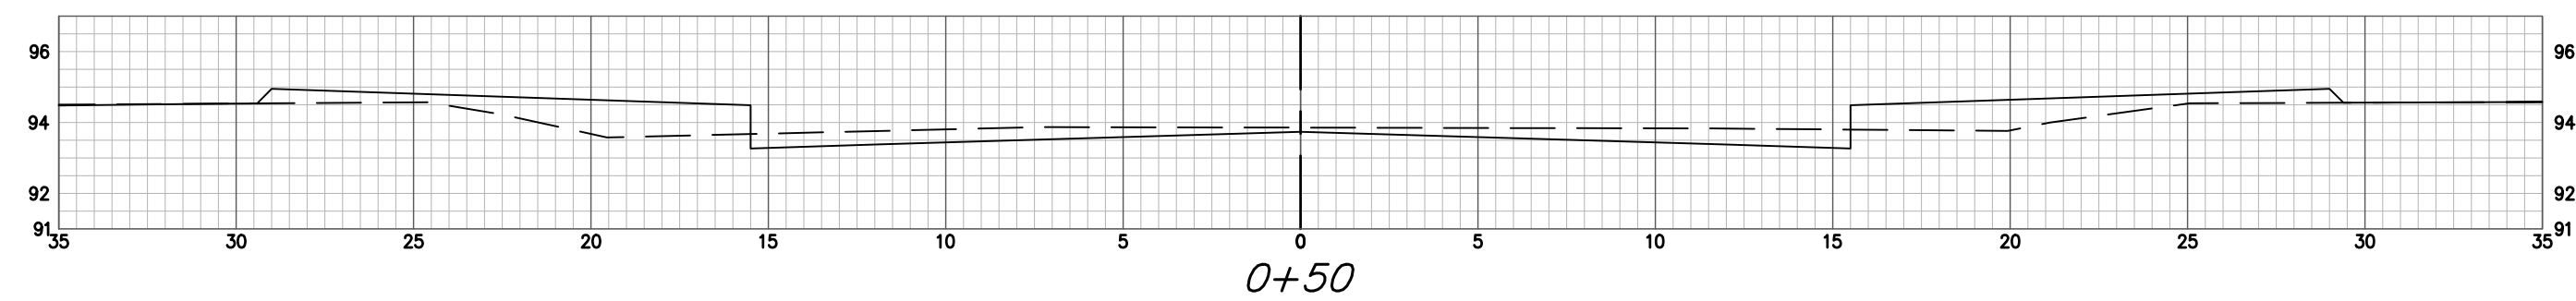


ANGEL CT CY Ground Removed (unadjusted)				ANGEL CT CY Ground Fill (unadjusted)				ANGEL CT CY CF (unadjusted)			
Station	Area	Volume	Total	Station	Area	Volume	Total	Station	Area	Volume	Total
0+00	13.42	0.00	0.00	0+00	64.10	0.00	0.00	0+00	28.50	0.00	0.00
0+25	3.23	7.71	7.71	0+25	36.47	46.56	46.56	0+25	10.26	17.95	17.95
0+50	10.01	6.13	13.84	0+50	15.96	24.27	70.84	0+50	0.00	4.75	22.70
1+00	16.62	24.65	38.49	1+00	7.54	21.76	92.60	1+00	0.00	0.00	22.70
1+20	19.42	13.35	51.84	1+20	8.67	6.01	98.60	1+20	0.00	0.00	22.70

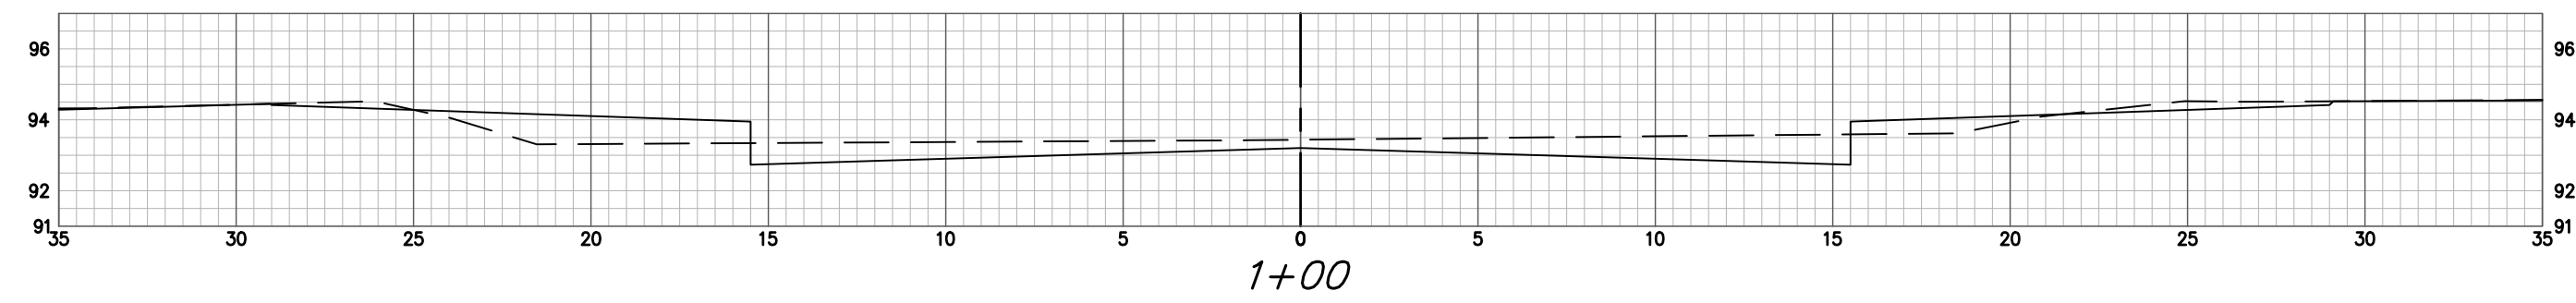

ANGEL CT

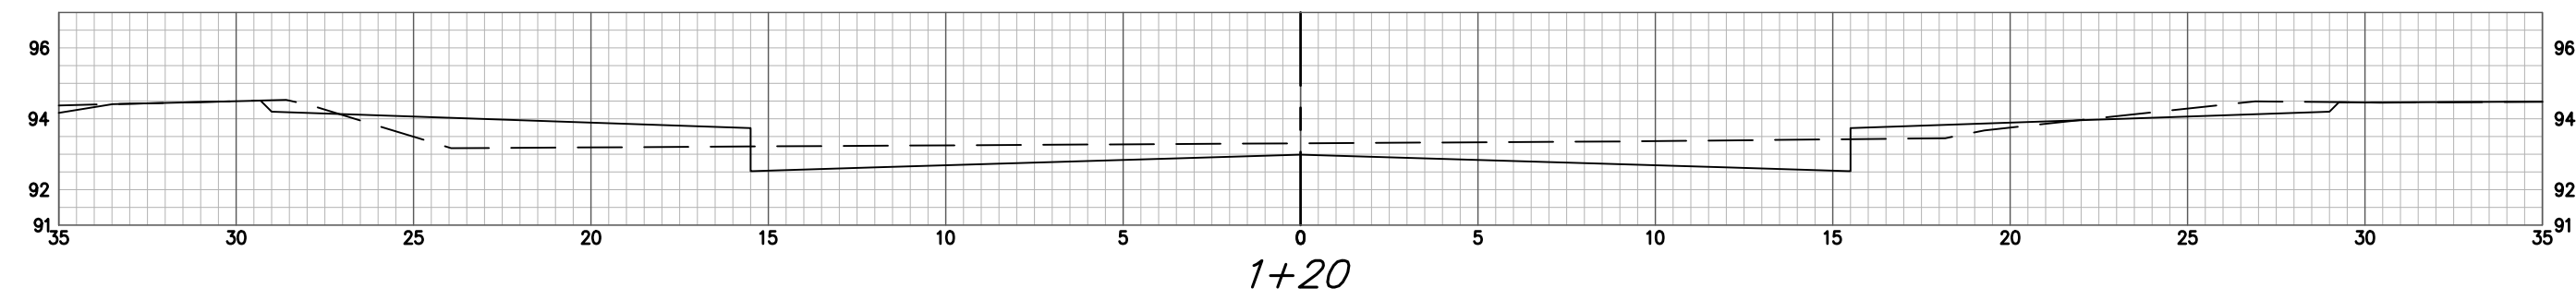