
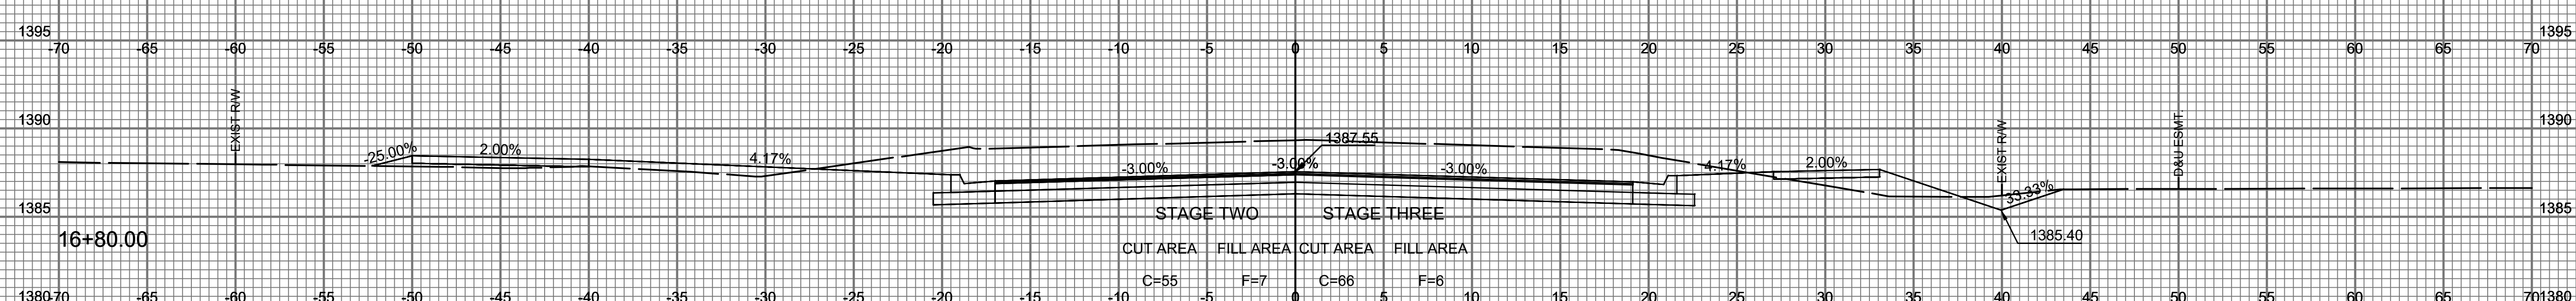
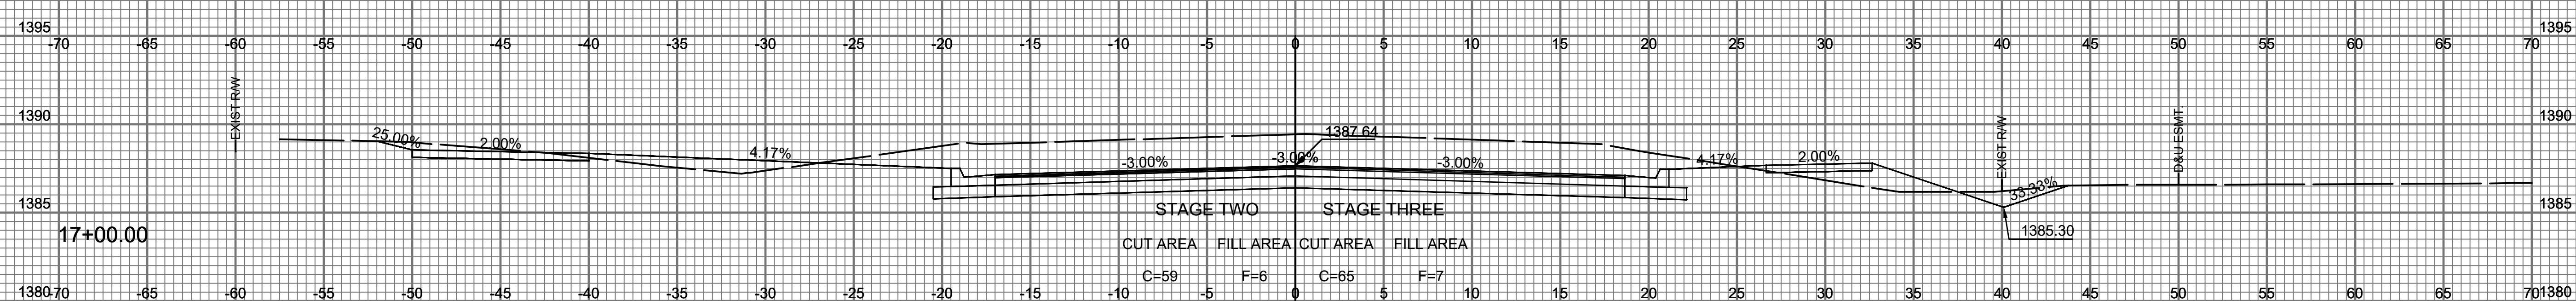
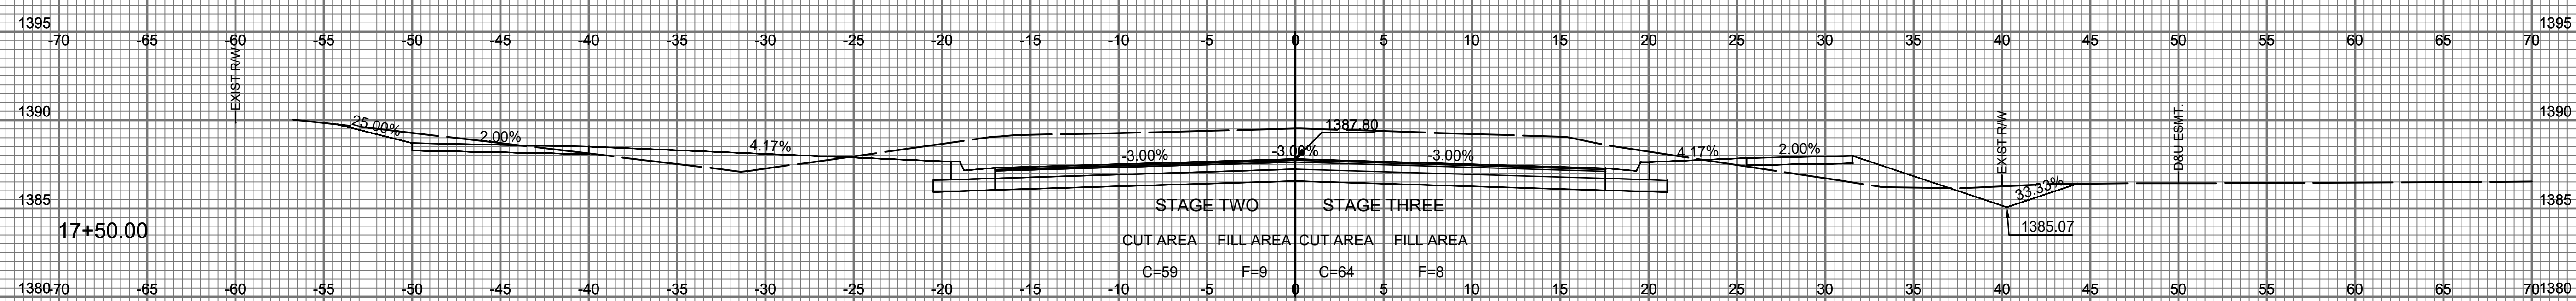


1" = 5' VERT.  
1" = 5' HORIZ.  
PAWNEE - CROSS SECTIONS

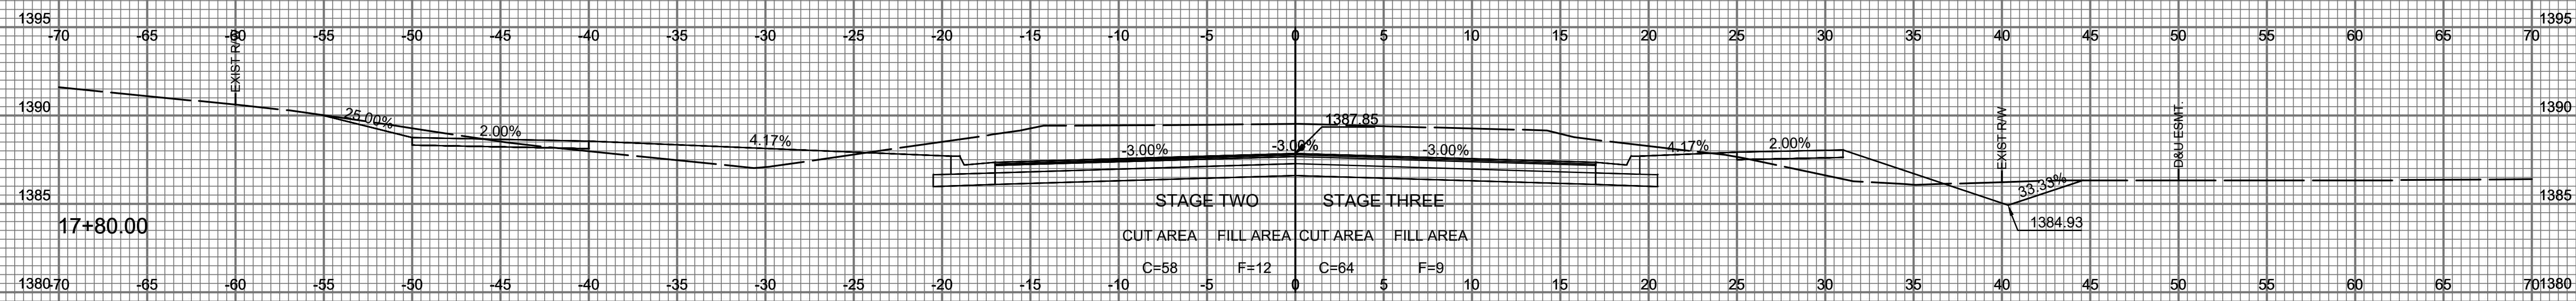

Saved: 07-08-2021 5:11:54 PM by: BILL USZON  
 U:\w\bill-uszon\2021\17385\17385-001-90 Cross Sections