
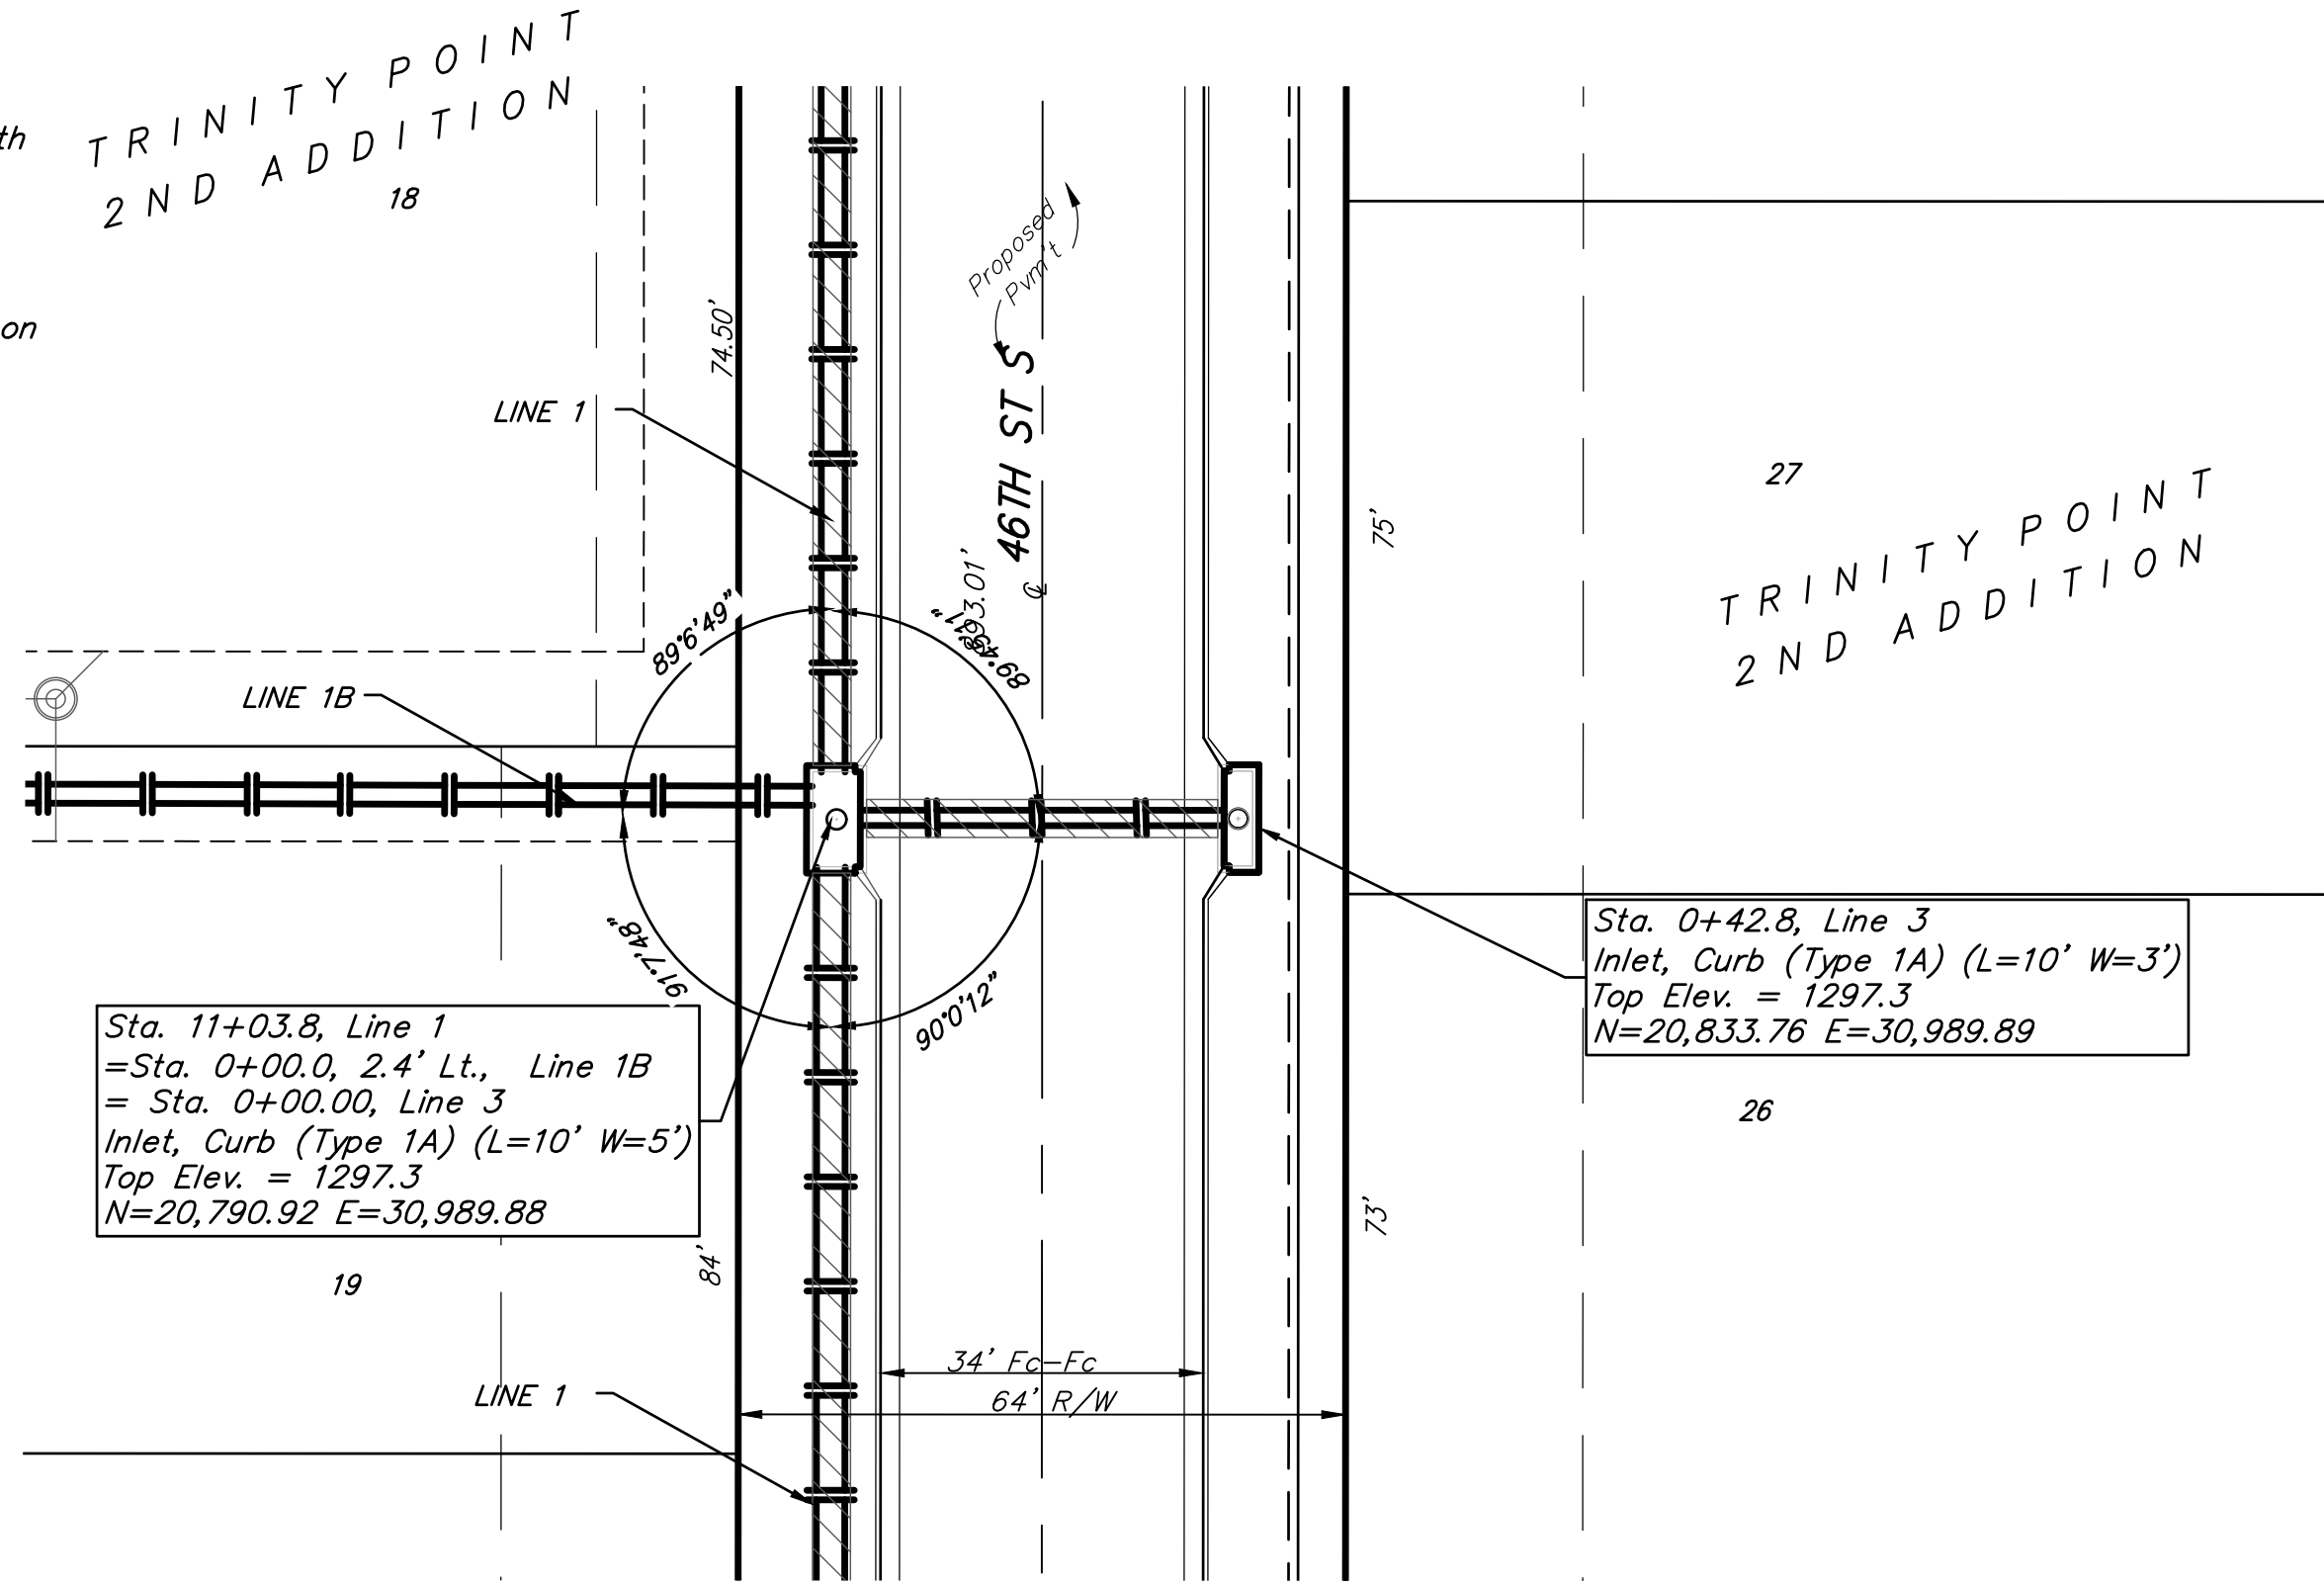


BENCHMARKS:

BM #1: "□" Cut in face of curb inlet near SE corner of Lot 30, Block C, Gray's 5th Add.
Elev. = 1297.86 NAVD88


BM #2: "□" Cut in top of curb on east side of Flora, ±10' north of south property line of Gray's 5th Add.
Elev. = 1302.40 NAVD88

BM #3: "□" Cut in top of curb on east side of Flora, adjacent to common lot line of Lots 3&4, Block C, Gray's 5th Add.
Elev. = 1305.32 NAVD88

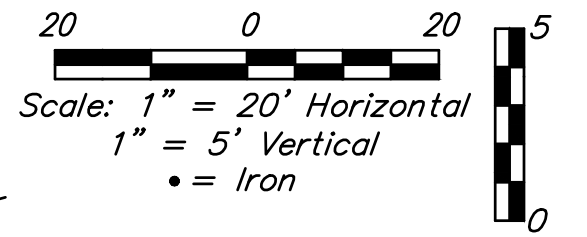

Sta. 11+03.8, Line 1
=Sta. 0+00.0, 2.4' Lt., Line 1B
= Sta. 0+00.00, Line 3
Inlet, Curb (Type 1A) (L=10' W=5')
Top Elev. = 1297.3
N=20,790.92 E=30,989.88

Sta. 0+42.8, Line 3
Inlet, Curb (Type 1A) (L=10' W=3')
Top Elev. = 1297.3
N=20,833.76 E=30,989.89

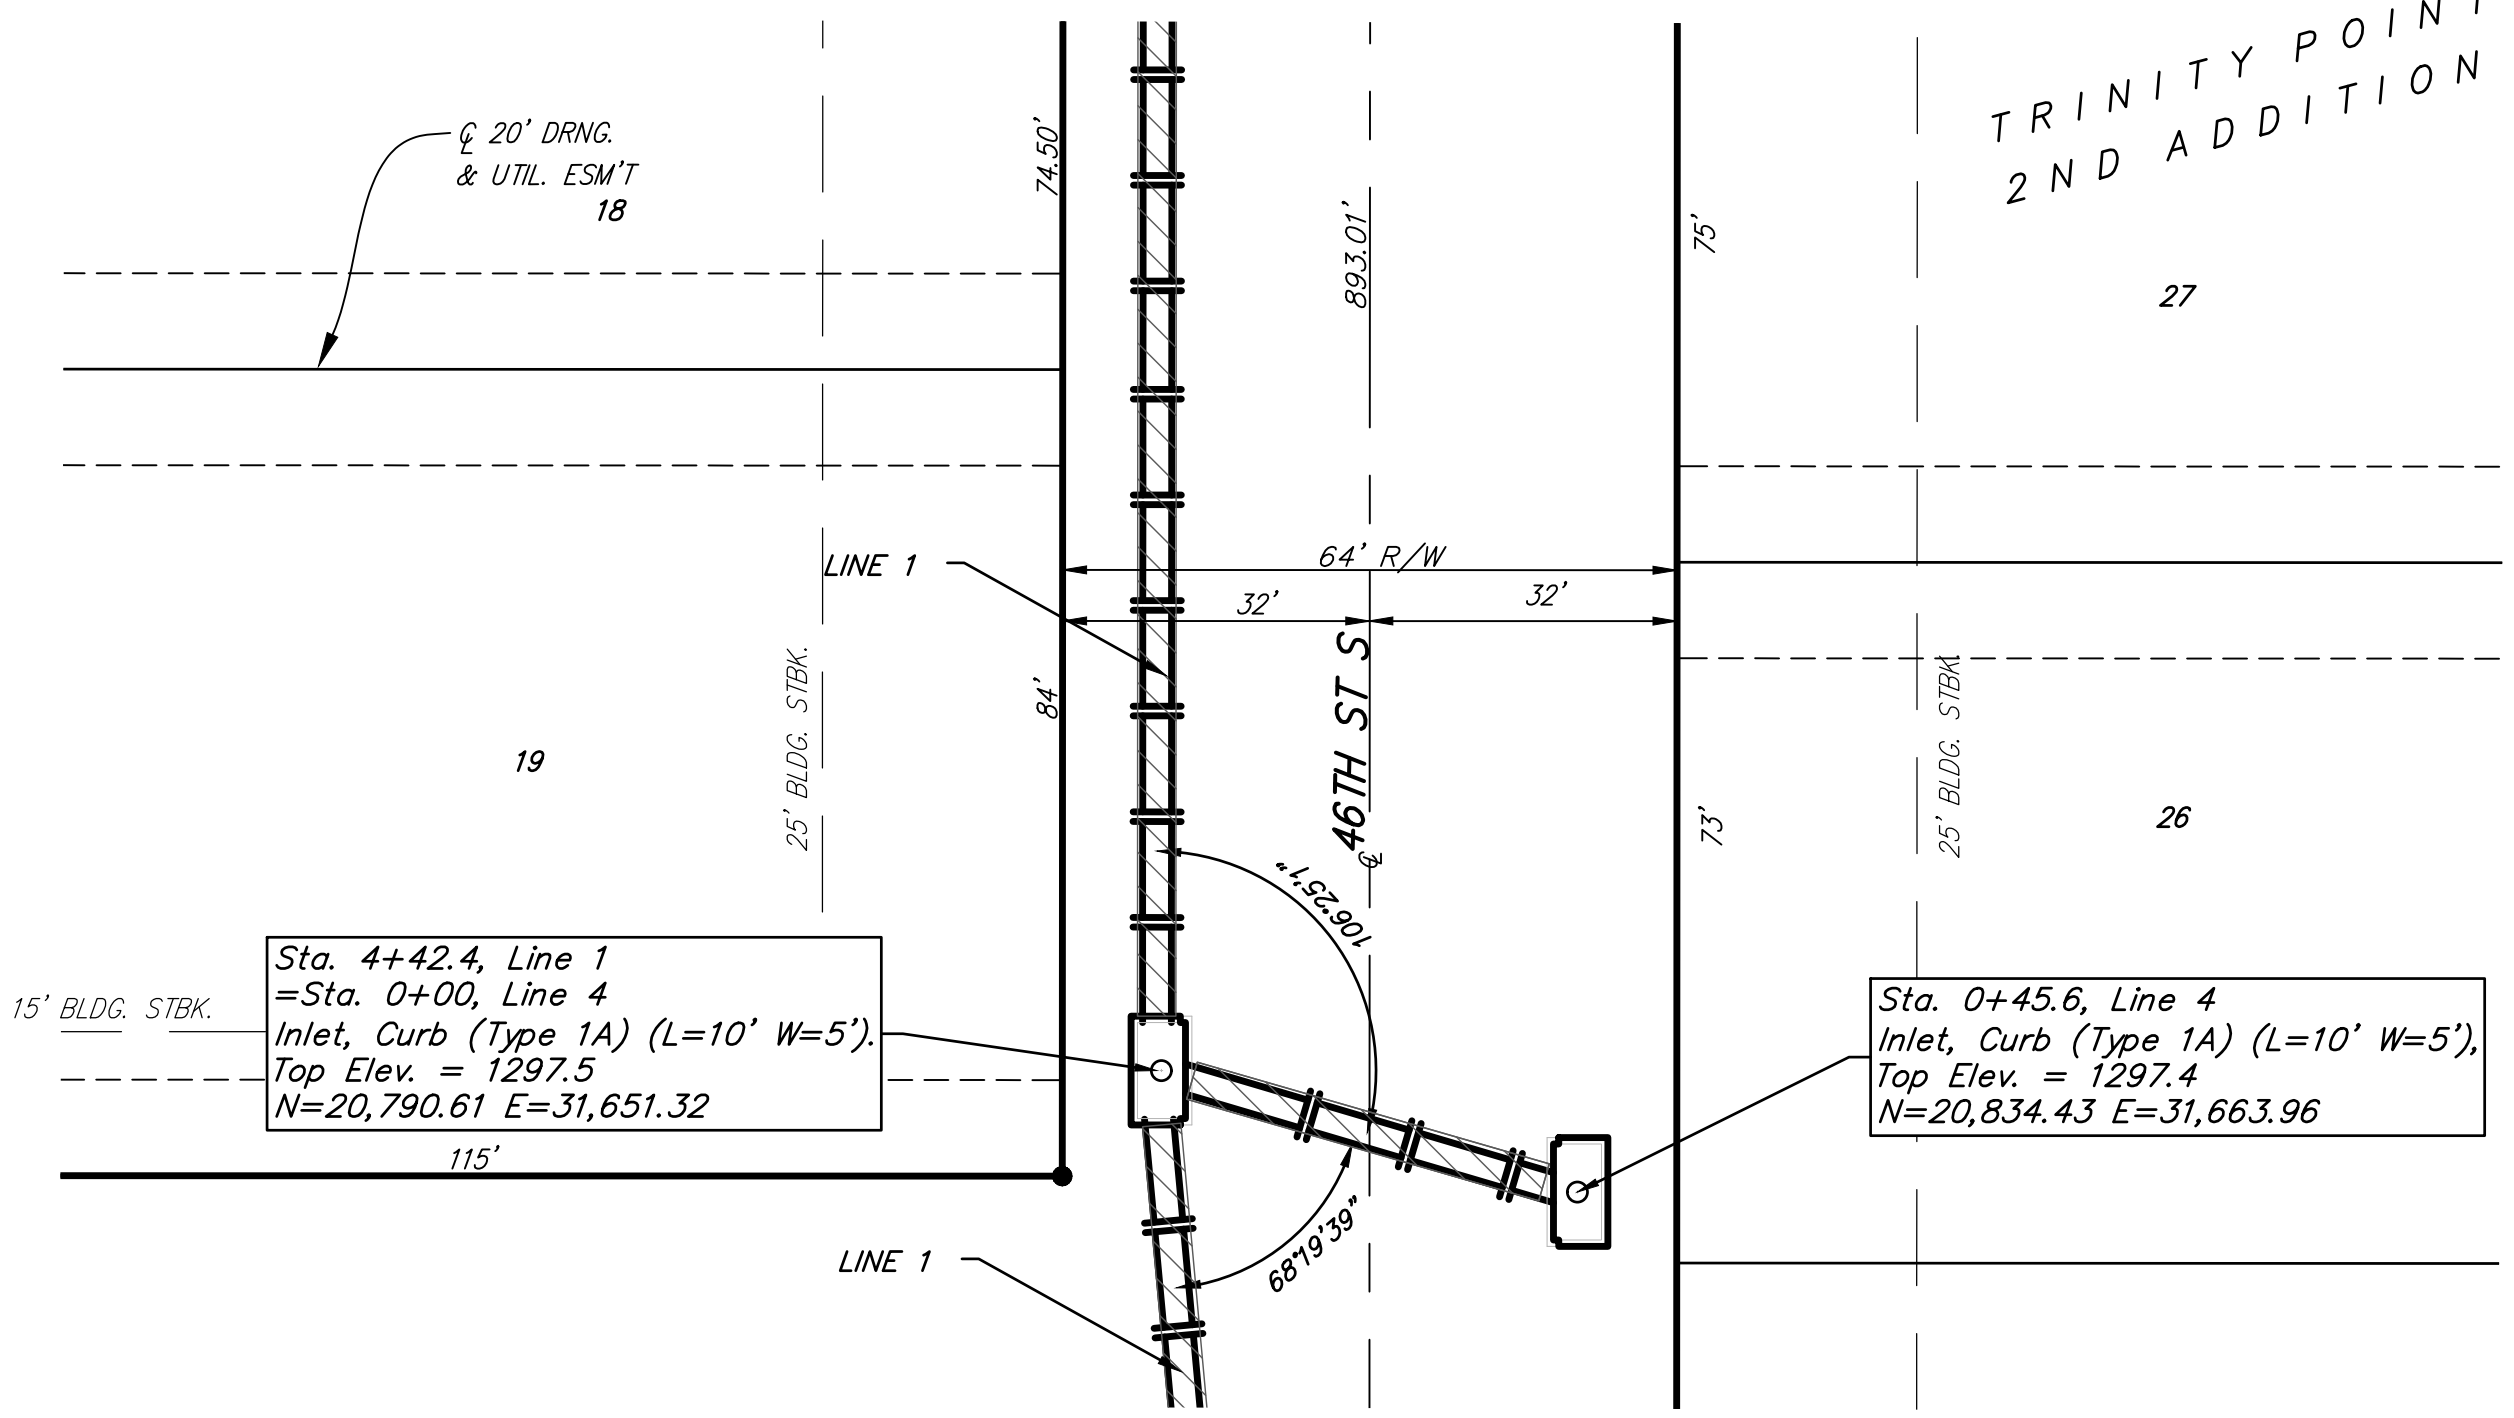

Sta. 4+42.4, Line 1
=Sta. 0+00, Line 4
Inlet, Curb (Type 1A) (L=10' W=5')
Top Elev. = 1297.5
N=20,790.61 E=31,651.32

Sta. 0+45.6, Line 4
Inlet, Curb (Type 1A) (L=10' W=5')
Top Elev. = 1297.4
N=20,834.43 E=31,663.96

