






SCALE 1" = 20'

9TH STREET NO.

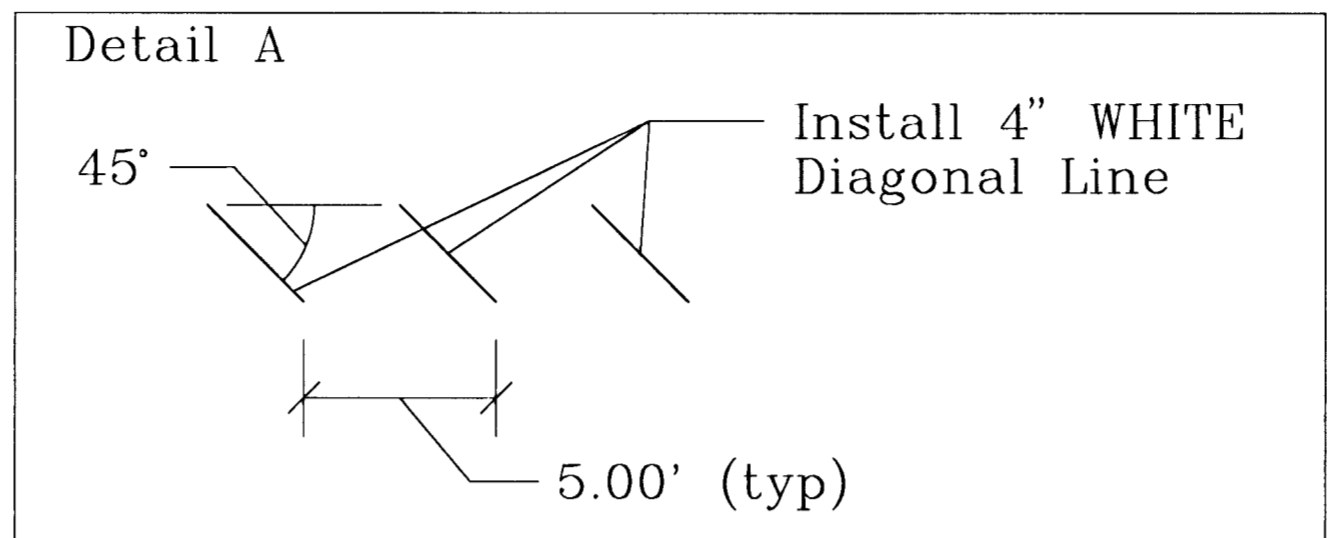

NOTE: ALL TRAFFIC MARKING ARE 4" COLD PLASTIC.

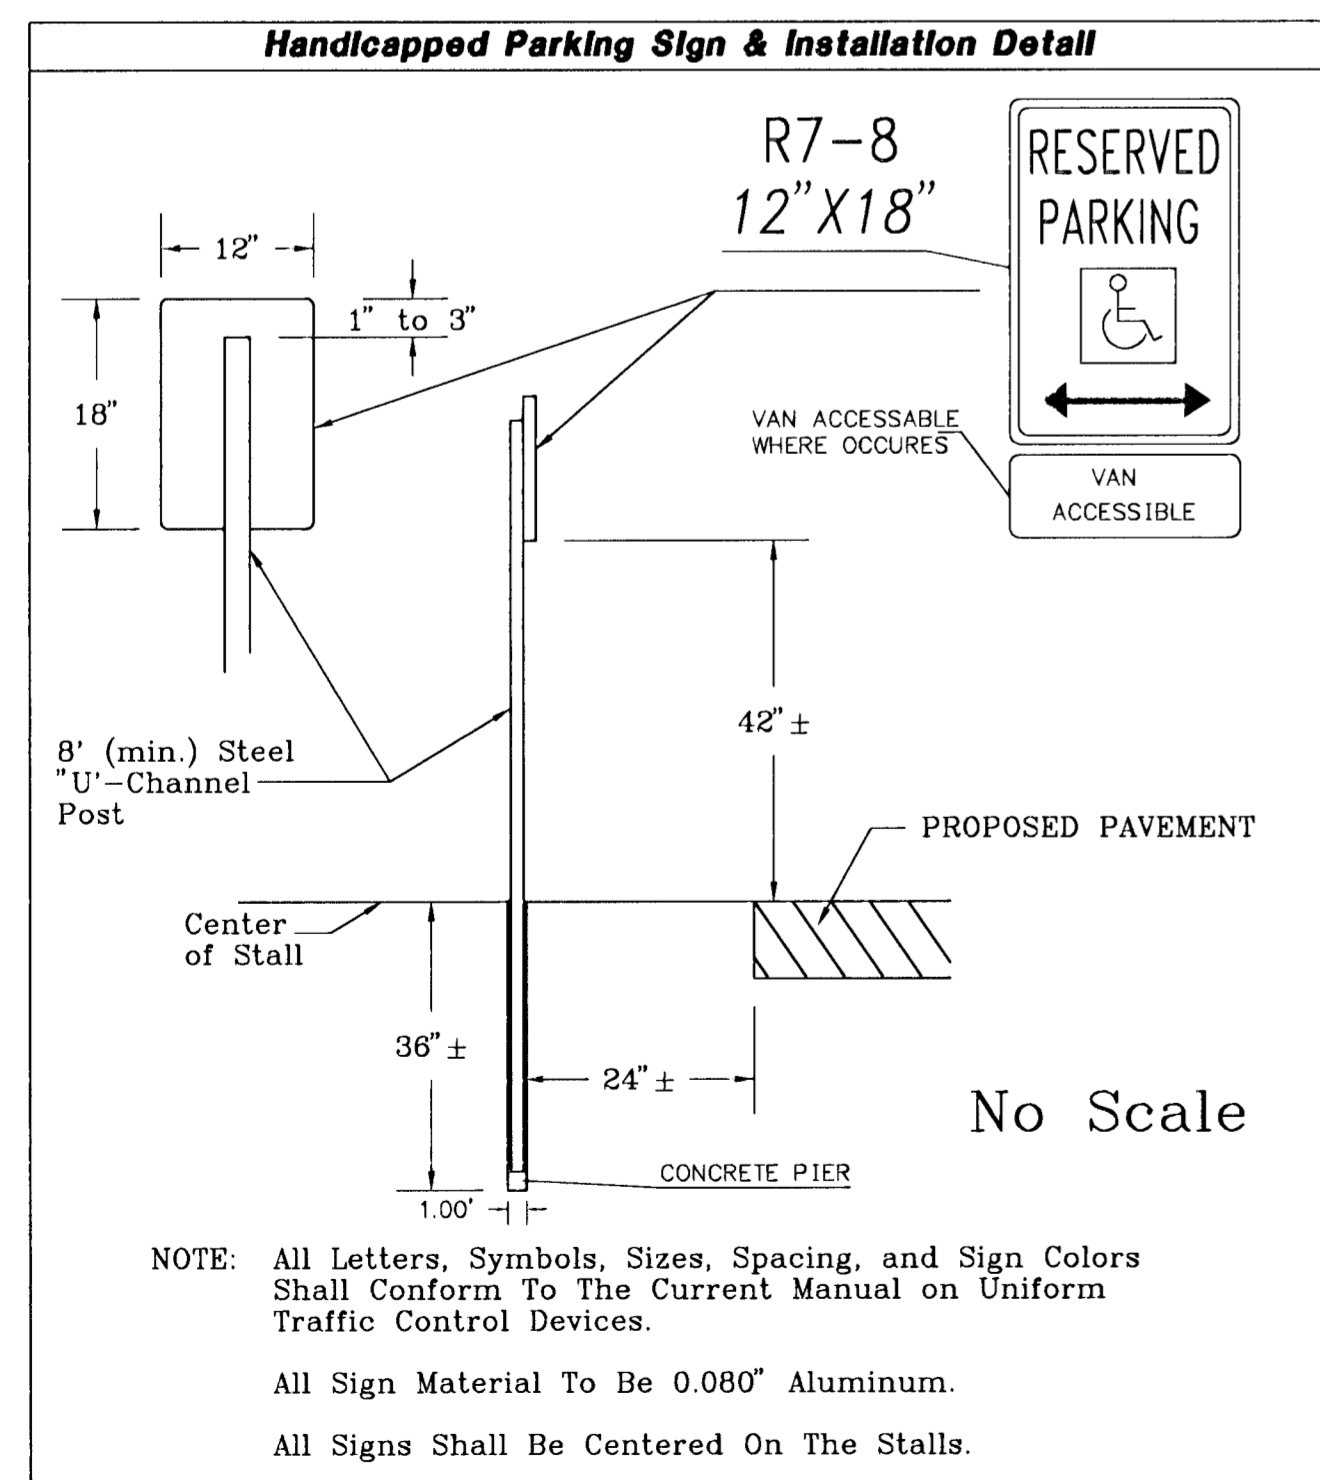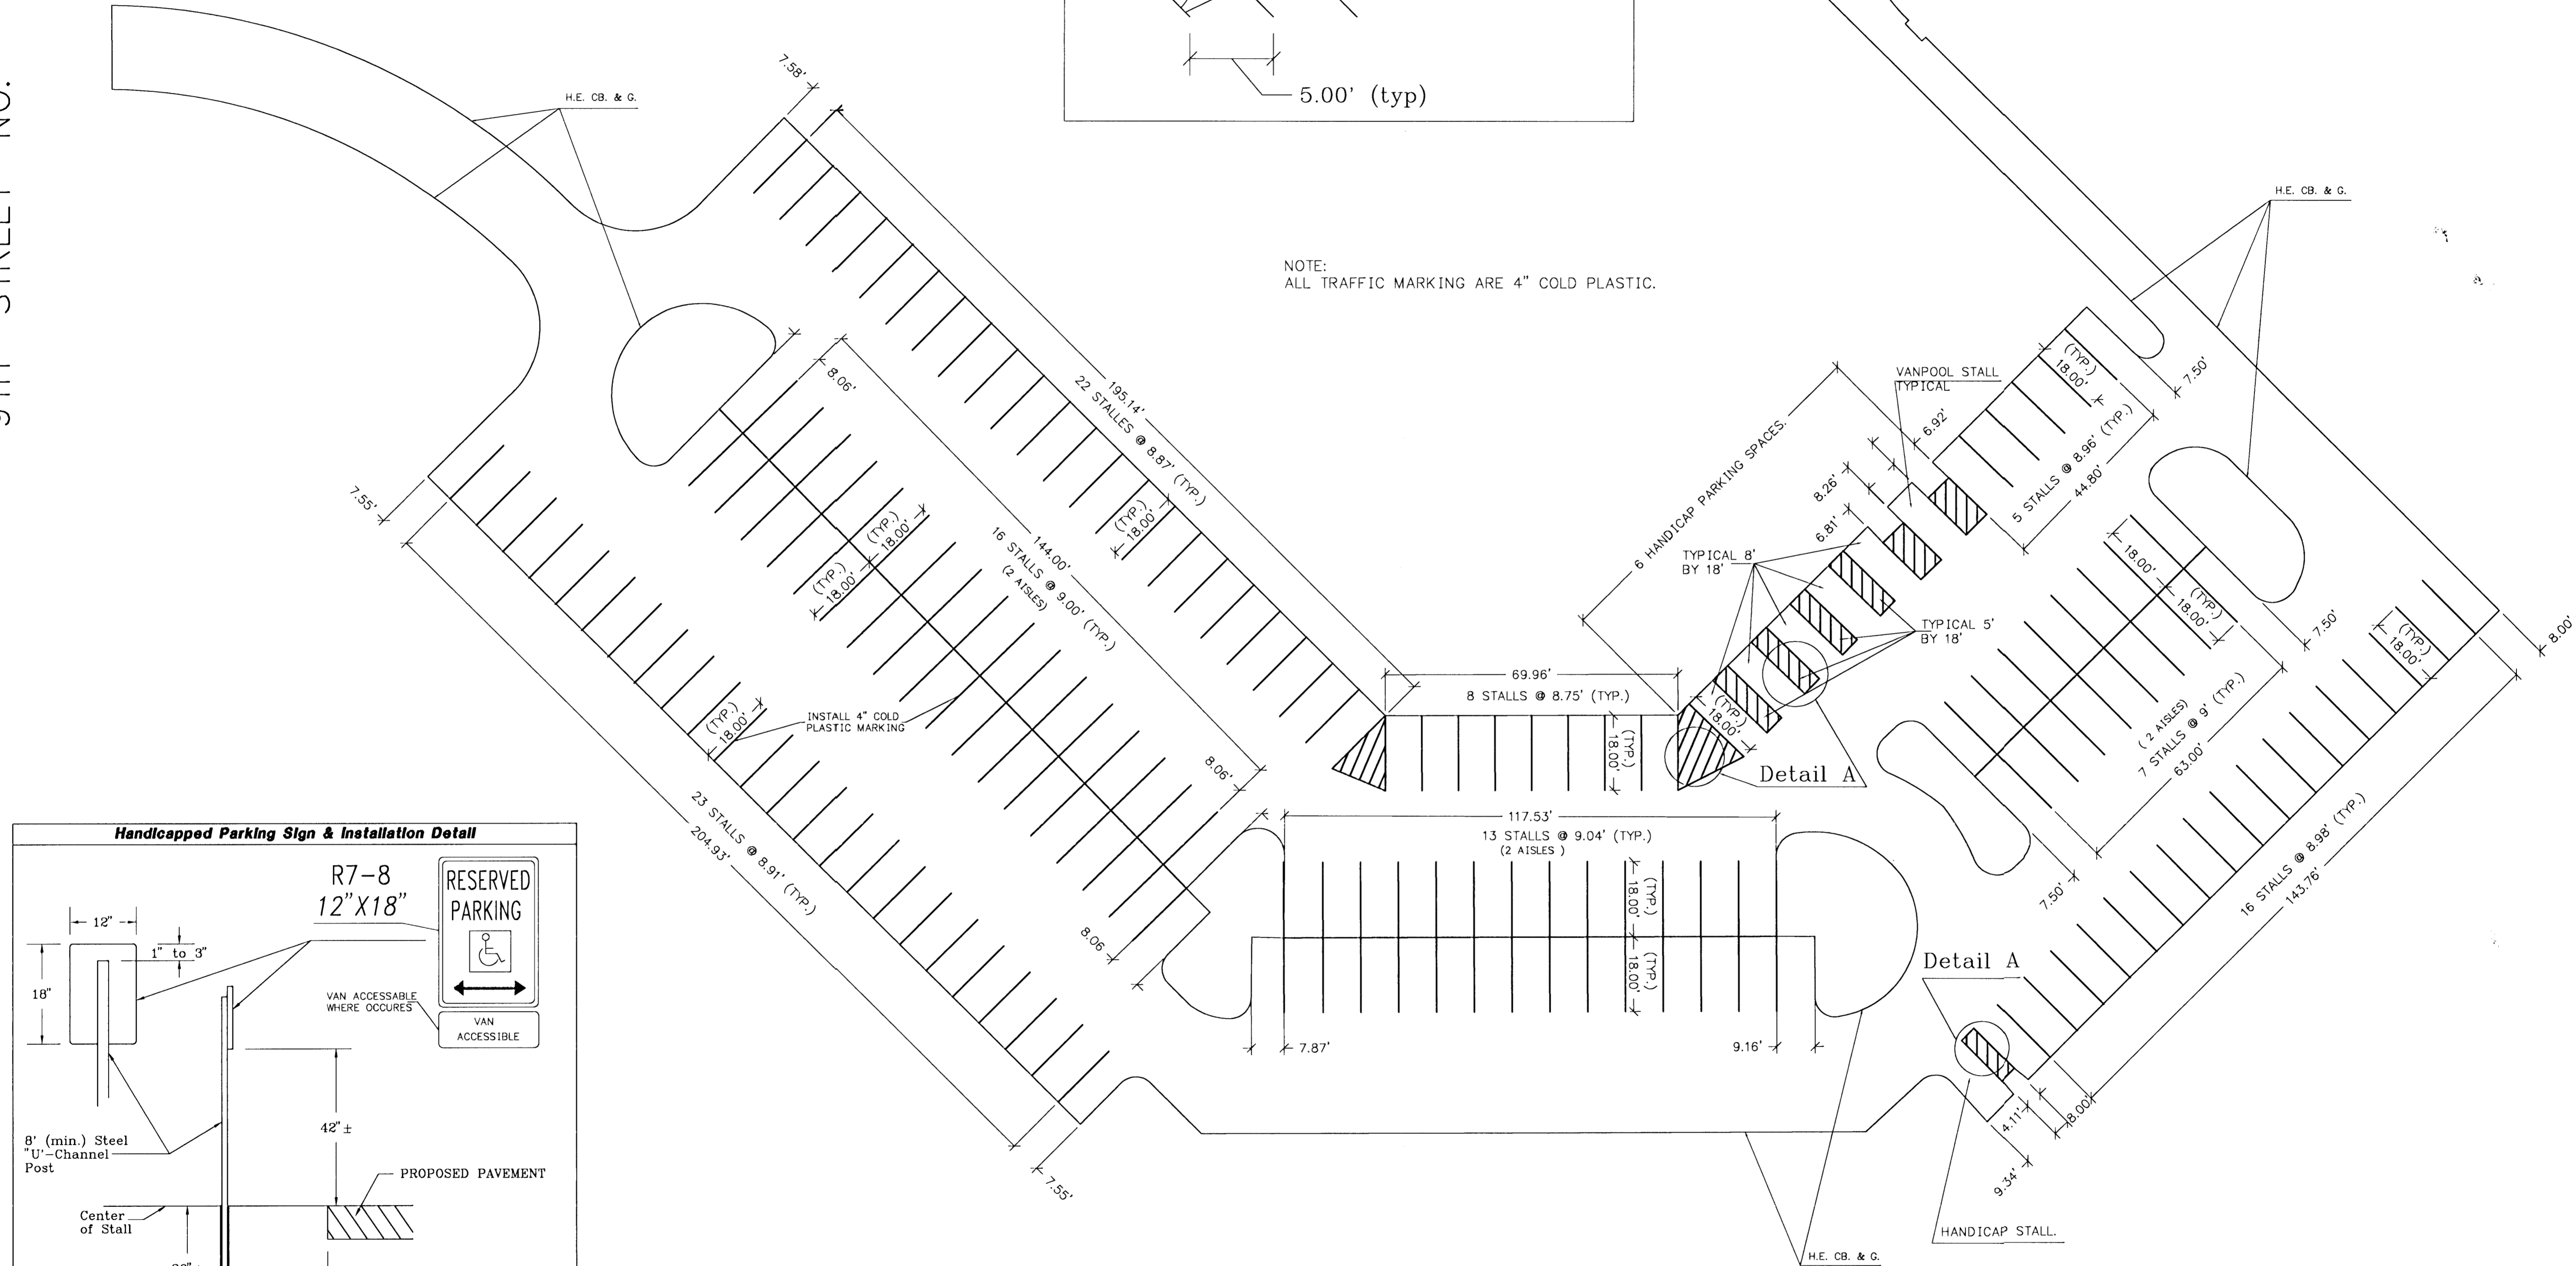

EDGEMOOR

PARKING LOT, ACCESS ROAD & SIDEWALK
IN EDGEMOOR PARK
PAVEMENT MARKING SHEET
INDEX # 785519
SHEET 2 OF 3