
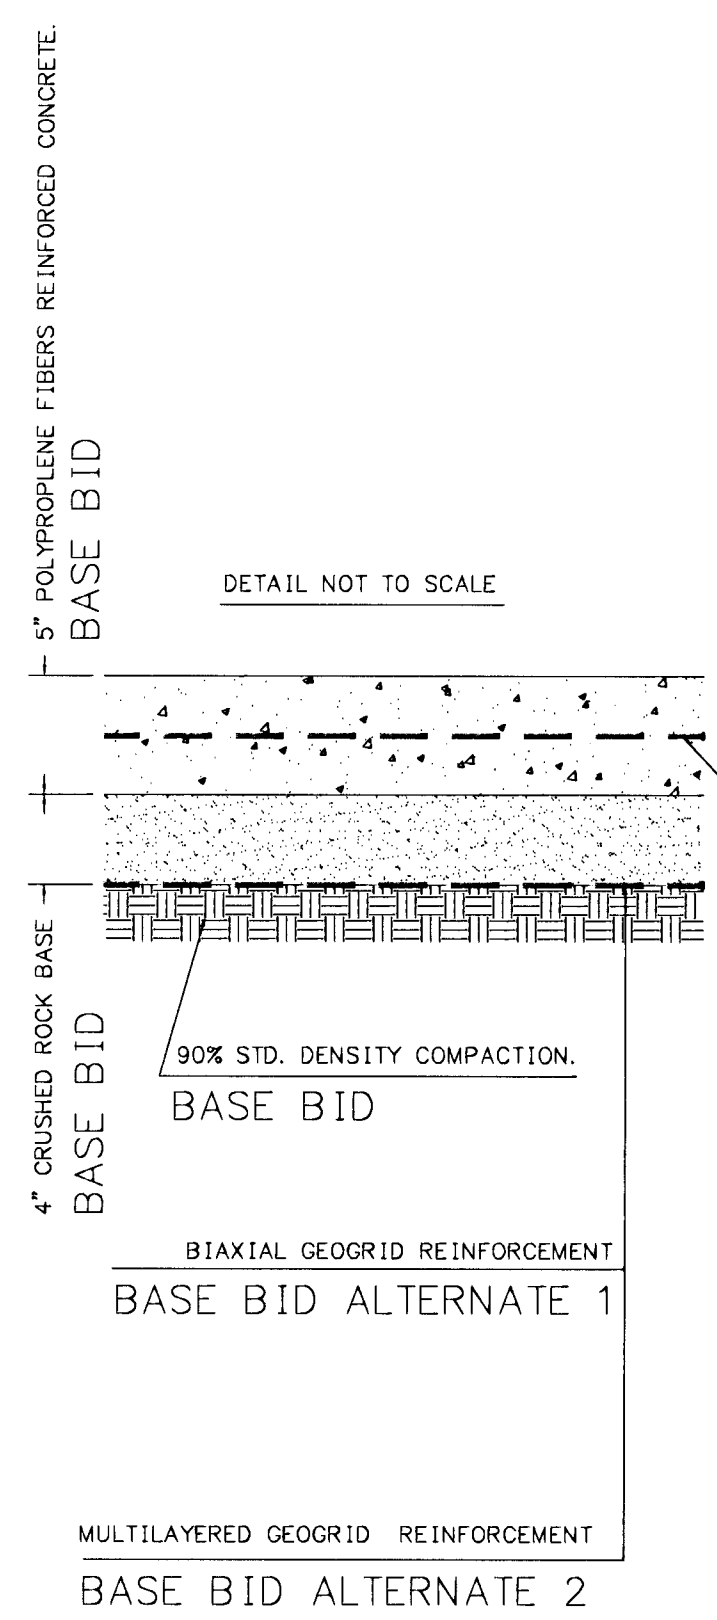
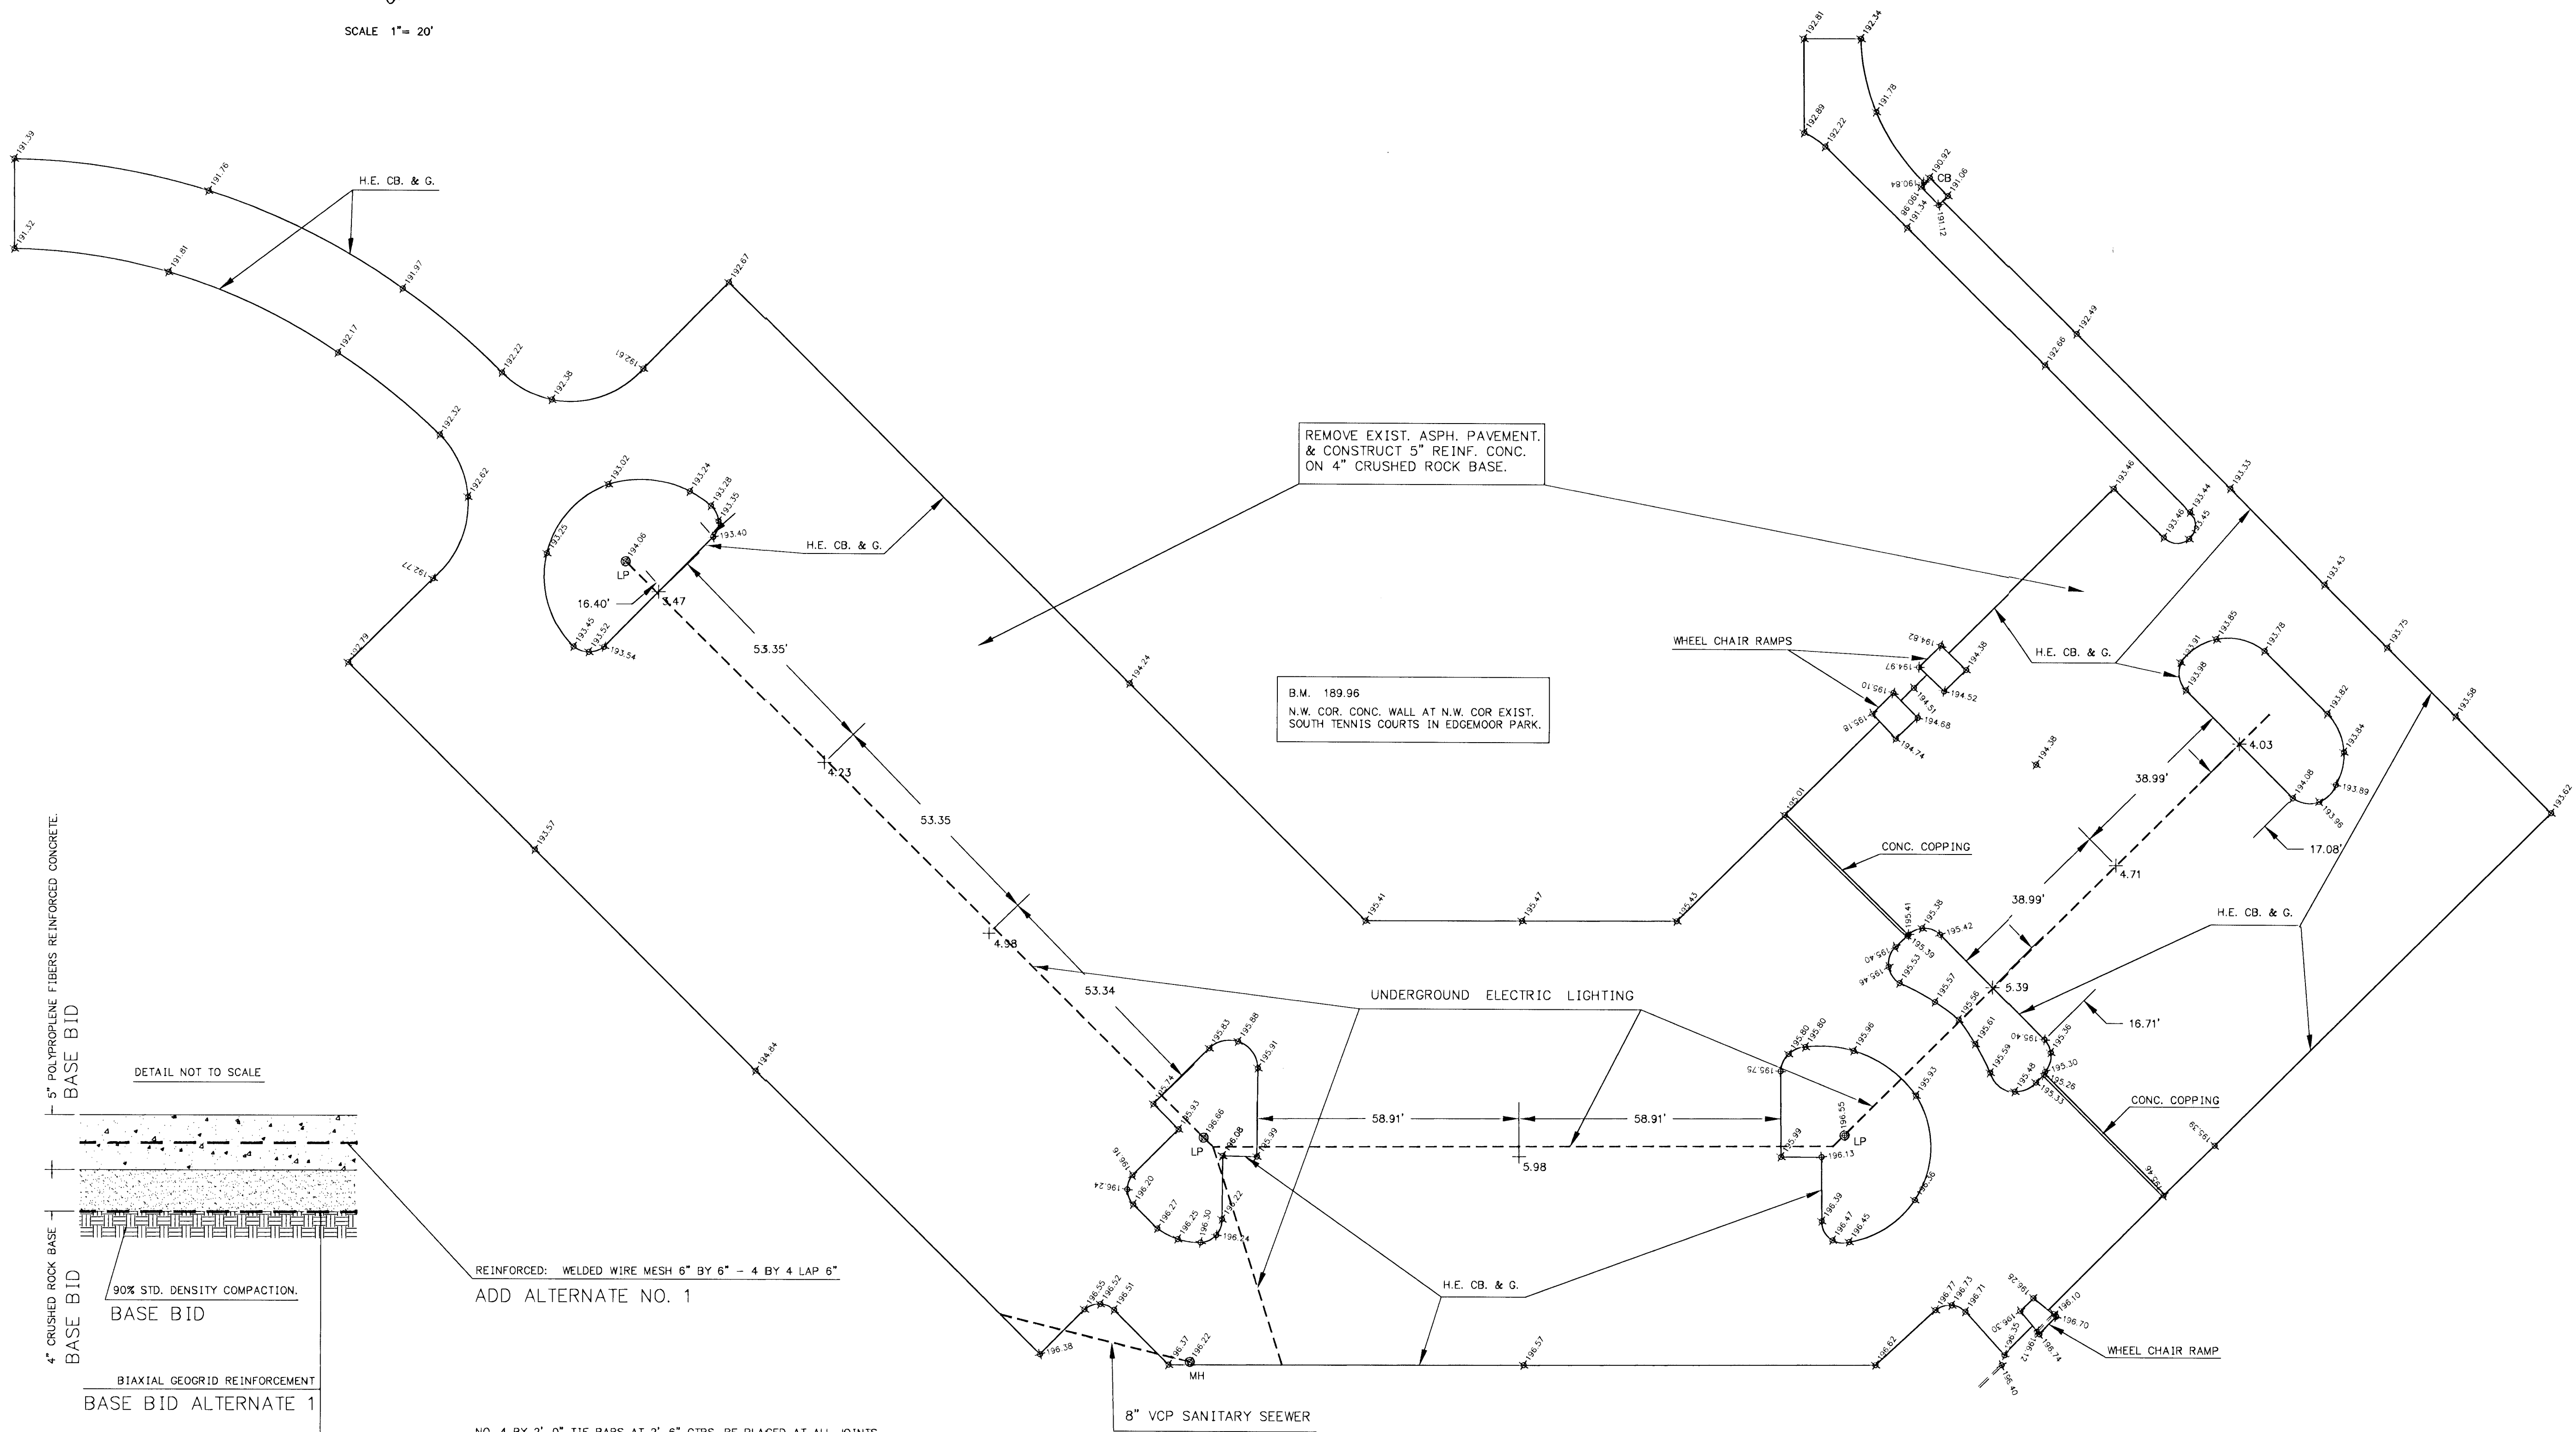


9TH STREET NO.

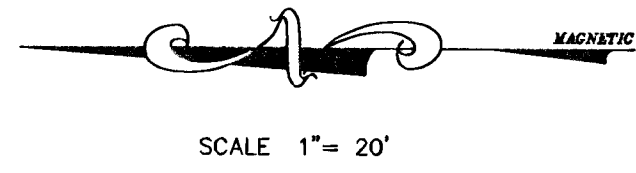

REINFORCED: WELDED WIRE MESH 6" BY 6" - 4 BY 4 LAP 6"  
ADD ALTERNATE NO. 1

NO. 4 BY 2'-0" TIE BARS AT 2'-6" CTRS. BE PLACED AT ALL JOINTS  
AND WHERE THE NEW PAVEMENT IS ADJACENT TO THE EXISTING PAVEMENT.  
ADD ALTERNATE NO. 2

EDGEMOOR

PARKING LOT, ACCESS ROAD & SIDEWALK  
IN EDGEMOOR PARK  
CONSTRUCTION SHEET  
INDEX # 785519  
SHEET 3 OF 3  
DRAWN: B.R. DESIGN: B.R.