


TREE STATIONING

STATION	NAME	OFFSET
10+94	Prairiefire Crabapple	3' LT
11+08	Prairiefire Crabapple	6' LT
11+18	Lacebark Elm	62' LT
11+20	Prairiefire Crabapple	3' LT
12+41	Skyline Honeylocust	64' LT
13+17	Skyline Honeylocust	64' LT
13+92	Skyline Honeylocust	64' LT
15+51	Skyline Honeylocust	6' LT

SCALE: 1" = 20'

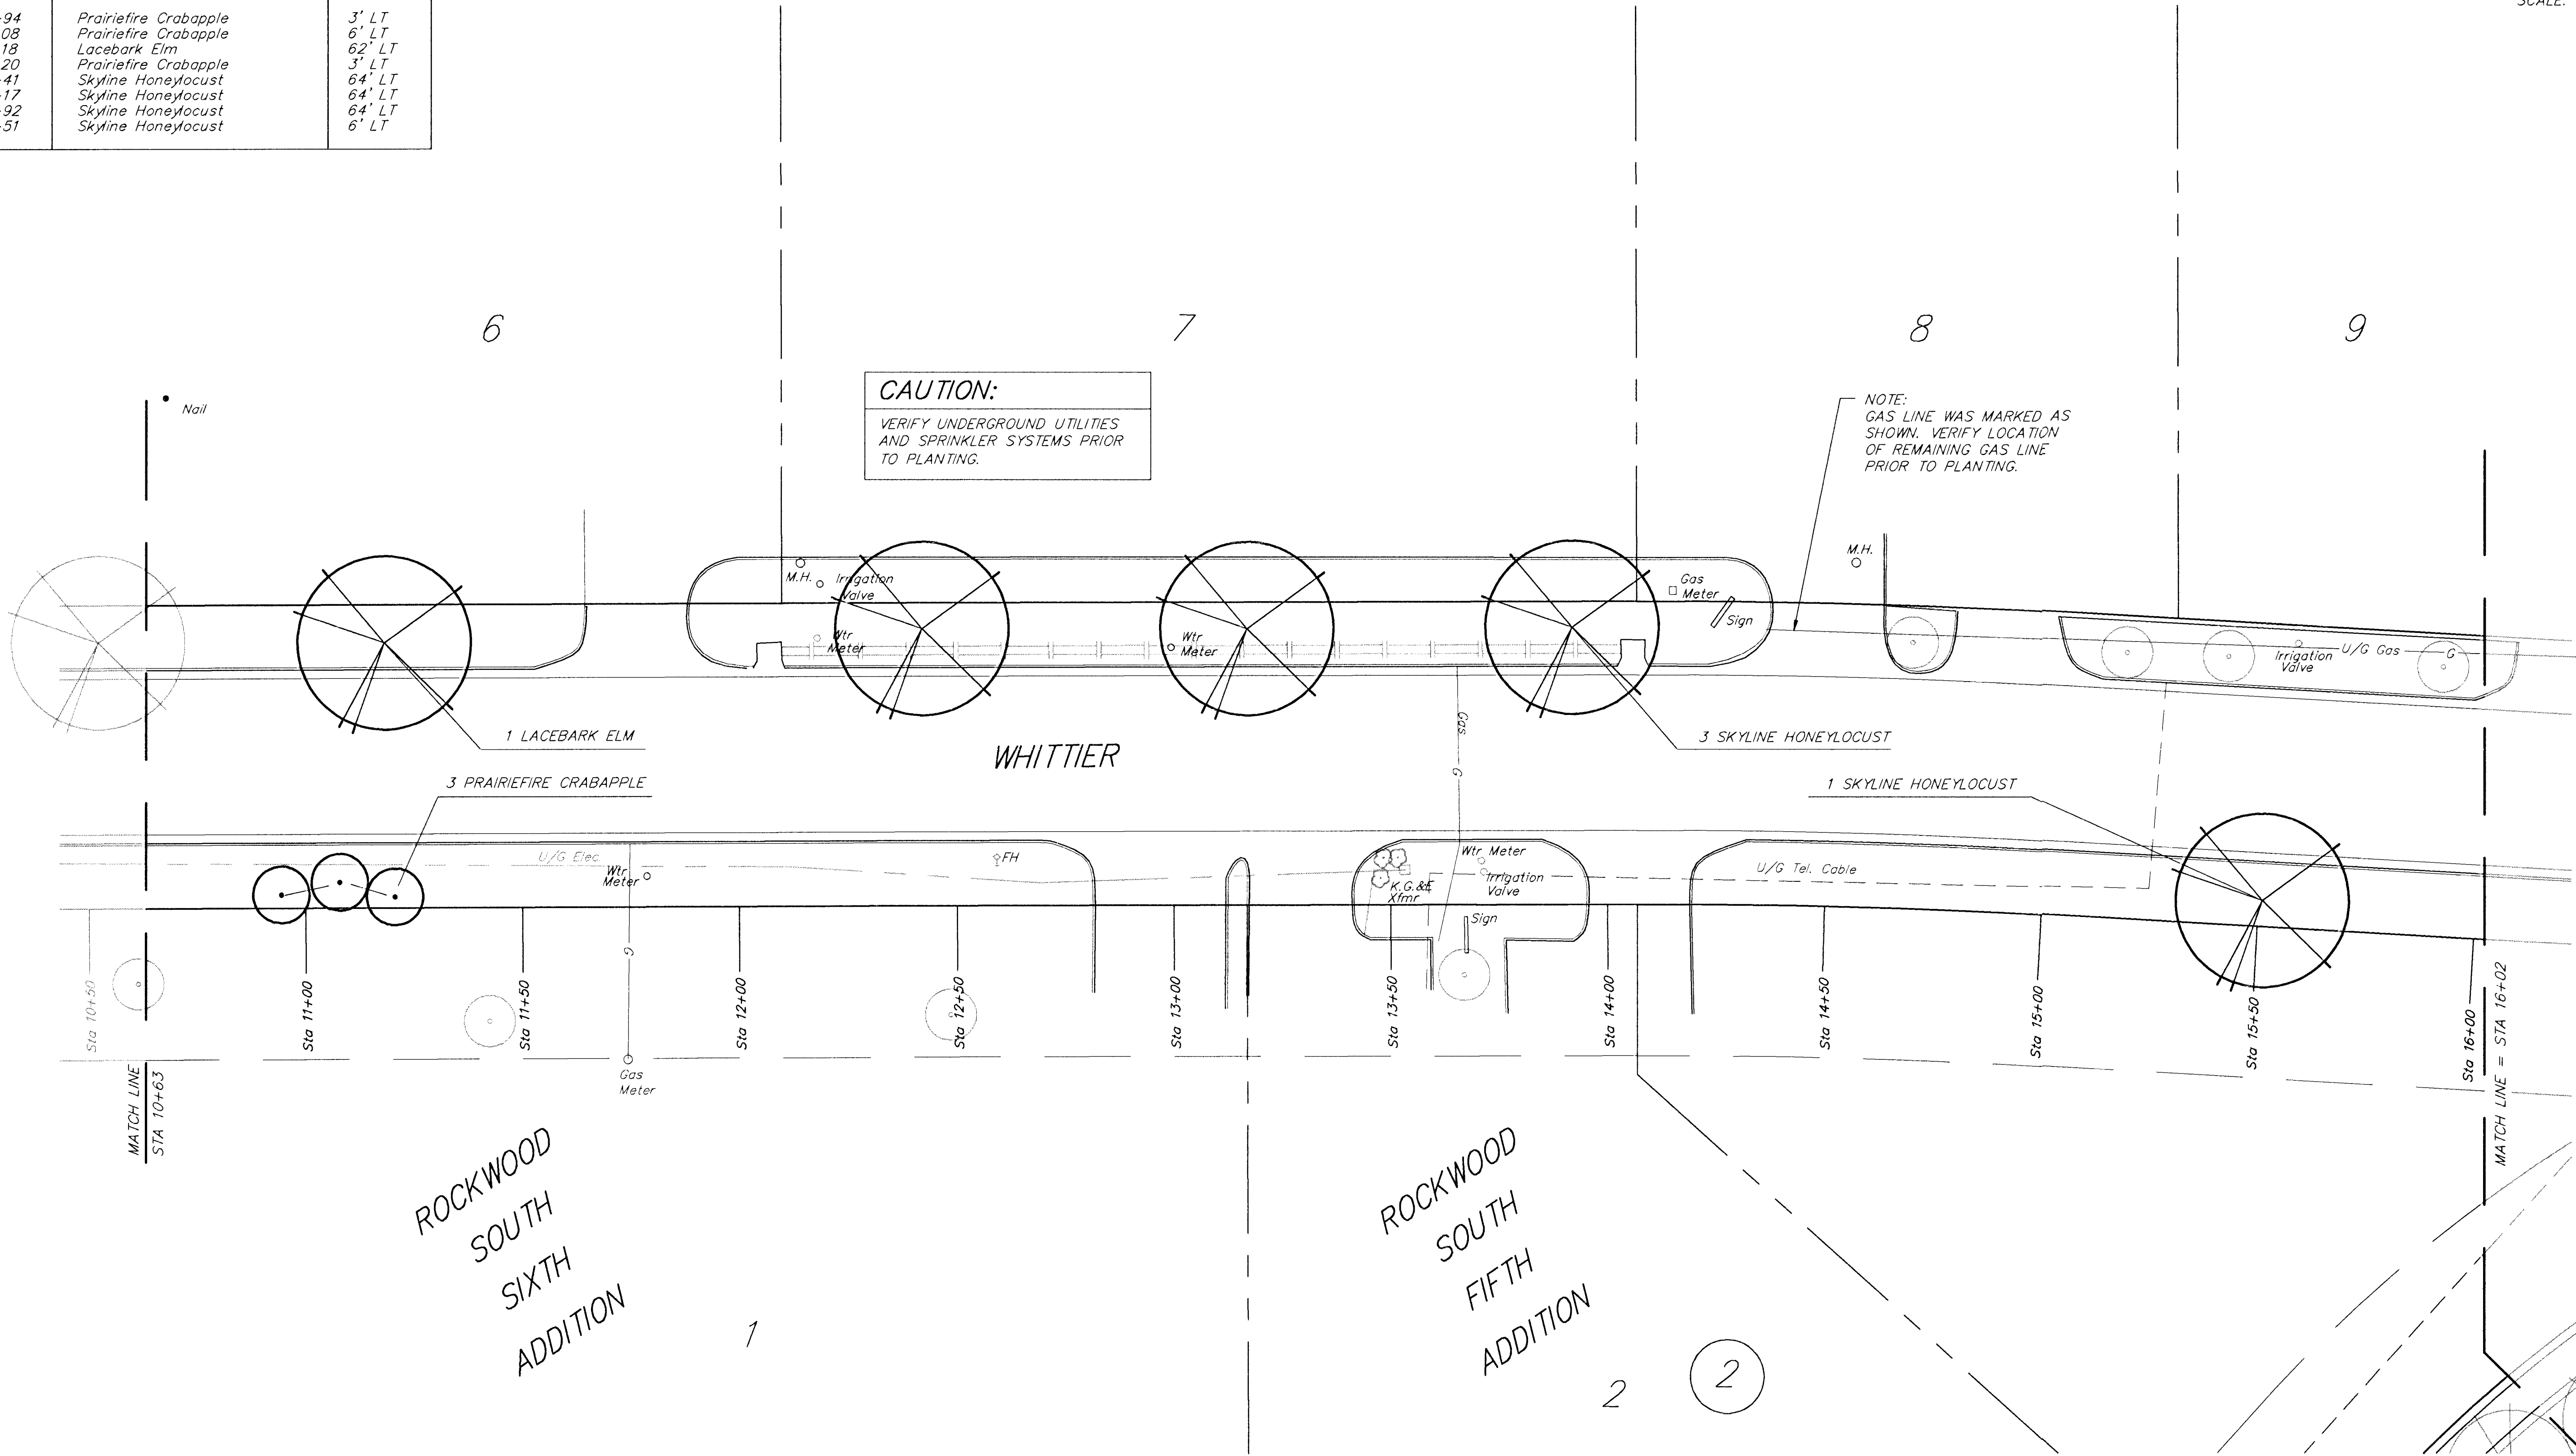

PLANT SCHEDULE (SHEET TOTAL)

QTY.	BOTANICAL NAME	COMMON NAME
4	Gleditsia triacanthos var. inermis 'Skyline'	Skyline Honeylocust
1	Ulmus parvifolia	Lacebark Elm
3	Malus 'Prairiefire'	Prairiefire Crabapple

GYPSUM CREEK BICYCLE PATH
LANDSCAPE PLAN
STATION 10+83 TO 16+02

BAUGHMAN COMPANY P. A.
ENGINEERING, SURVEYING, & PLANNING
316-262-7271 • 315 ELLIS • WICHITA, KANSAS 67211

PROJECT NUMBER
472-78-245-82572-000-000-001

DESIGN DRAWN BY DAM APPROVED DATE 5/96 SCALE 1"=20' SHEET 9 OF 10