



EXC = 10.40
LF = 19.90
CF = 0.00

19.03'

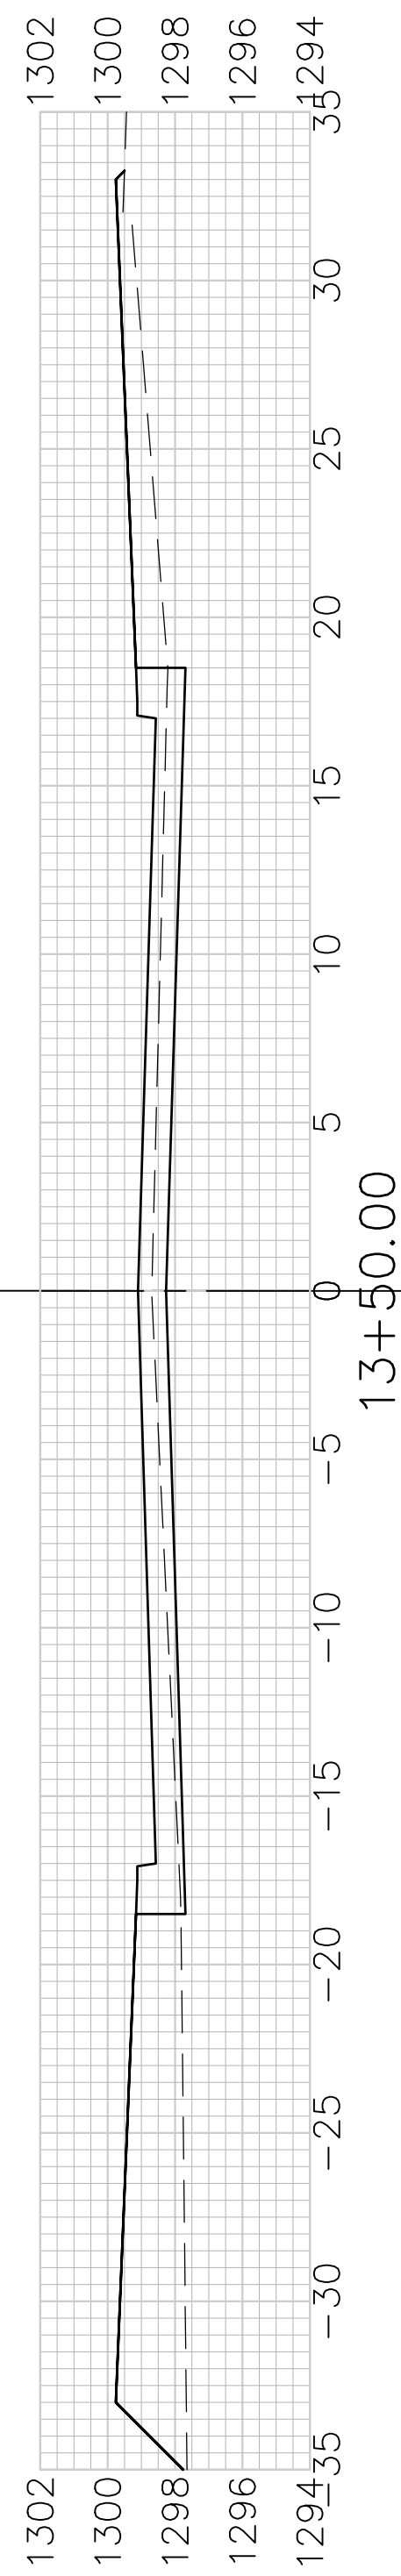


EXC = 11.85
LF = 15.97
CF = 0.00

17.97'

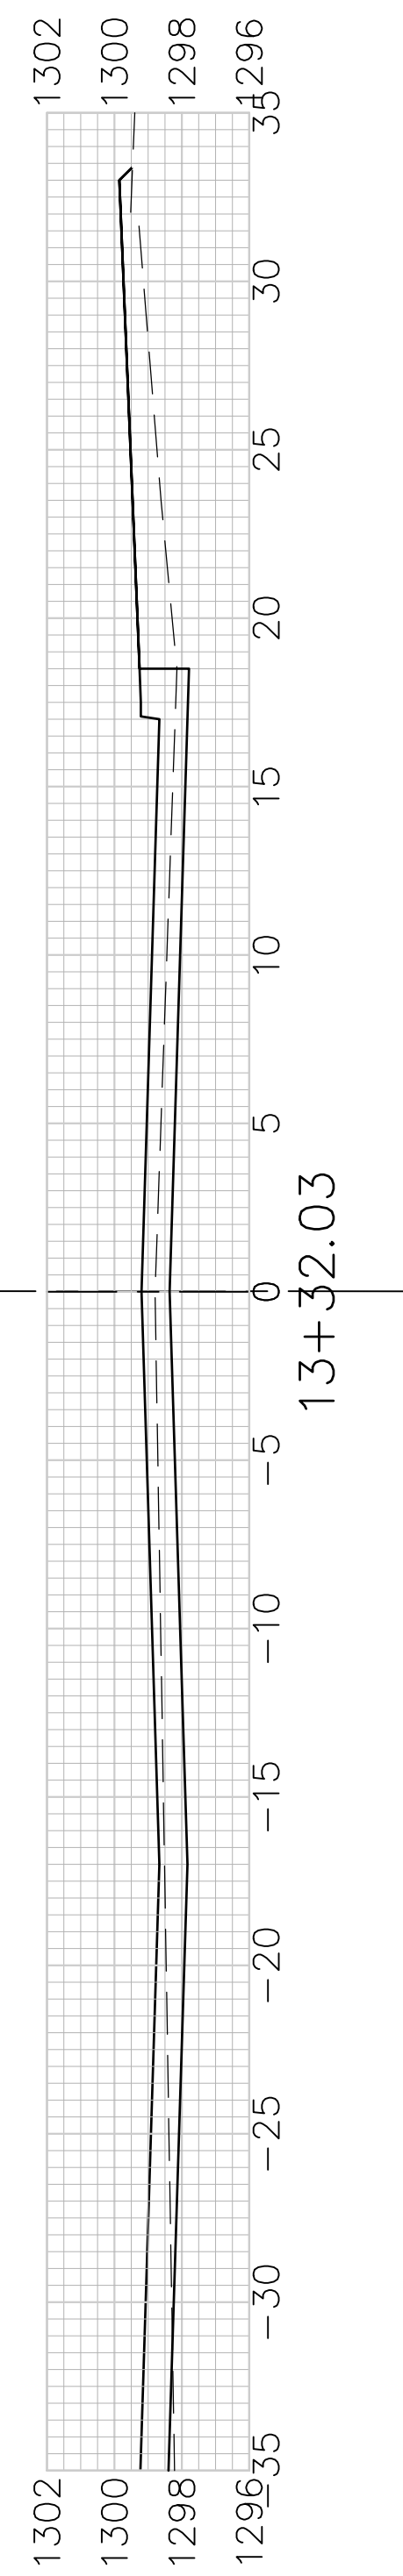

EXC = 22.72
LF = 18.41
CF = 0.00

32.03'

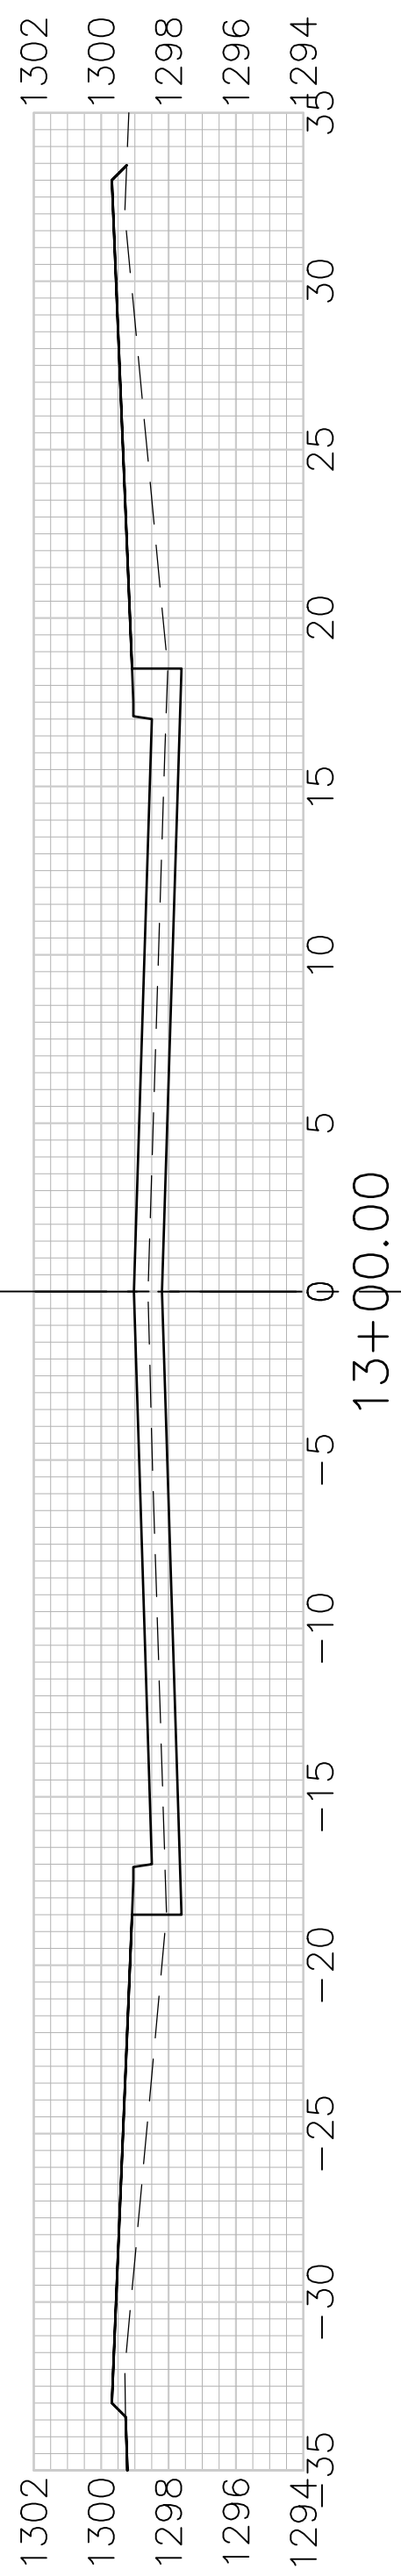

EXC = 2.95
LF = 3.61
CF = 0.00

4.97'

46th St S